



18 19  
 23 22

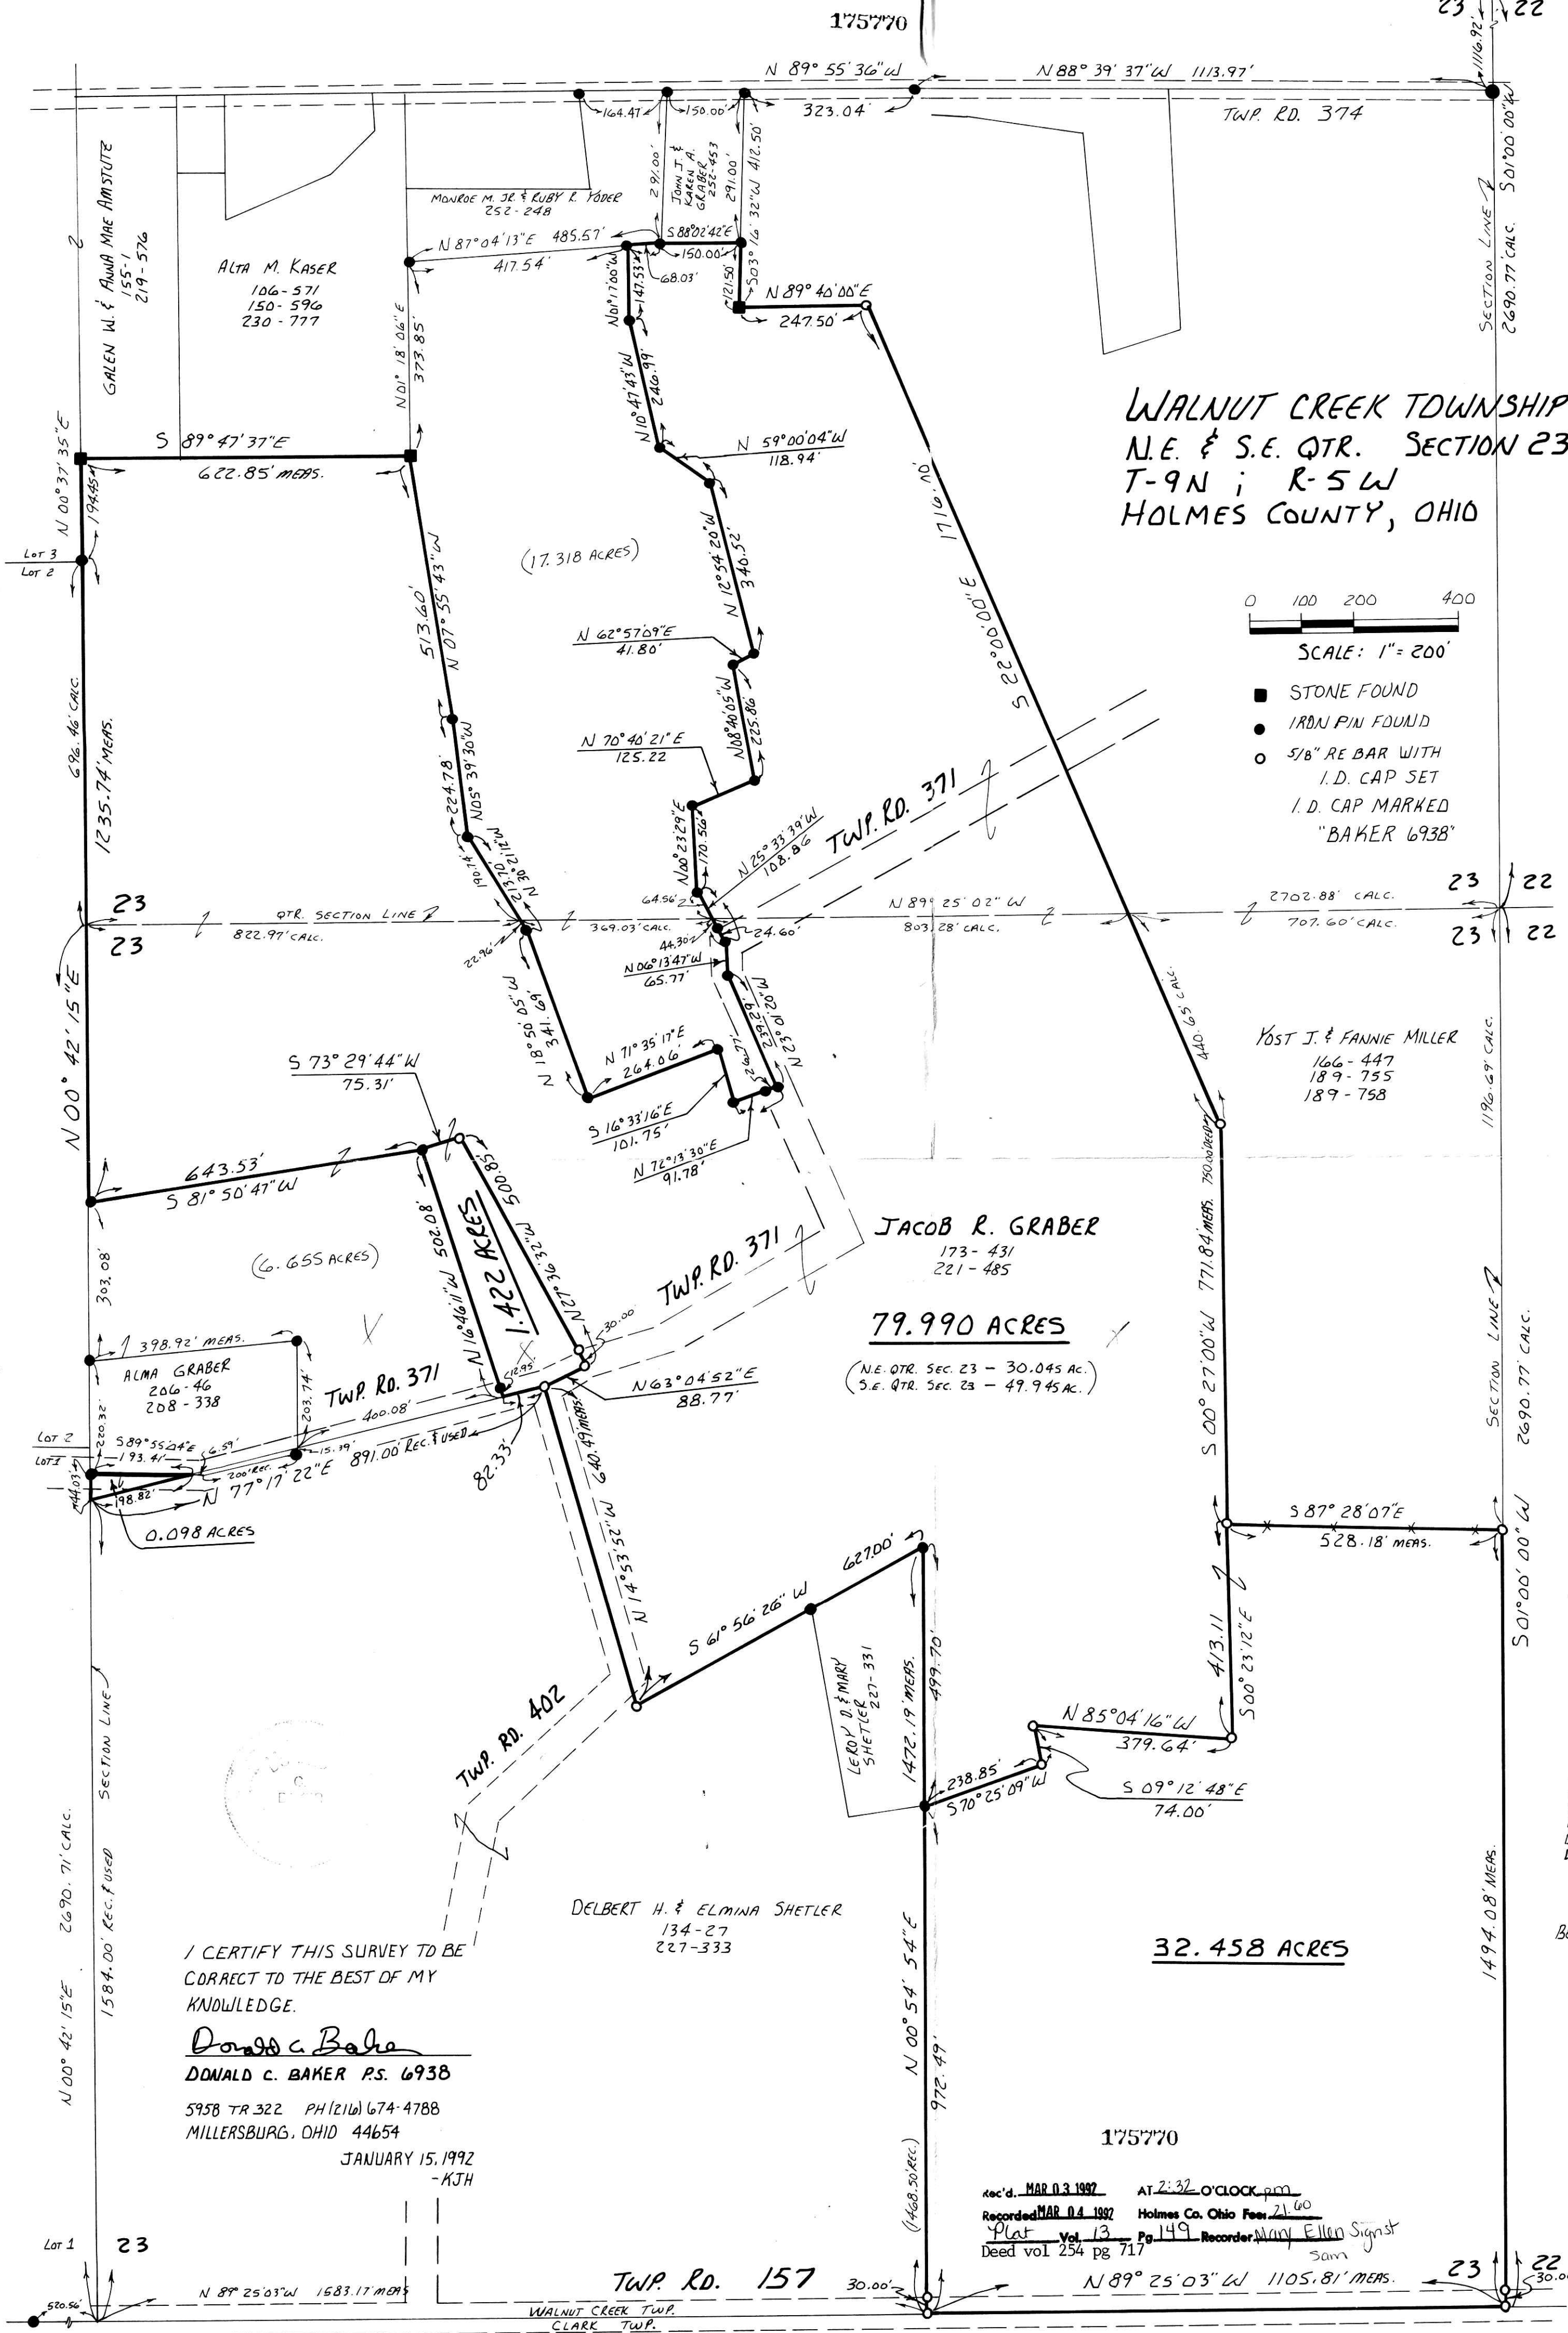

WALNUT CREEK TOWNSHIP  
 N.E. & S.E. QTR. SECTION 23  
 T-9N ; R-5W  
 HOLMES COUNTY, OHIO

0 100 200 400  
 SCALE: 1" = 200'

- STONE FOUND
- IRON PIN FOUND
- 5/8" RE BAR WITH I.D. CAP SET
- I.D. CAP MARKED "BAKER 6938"

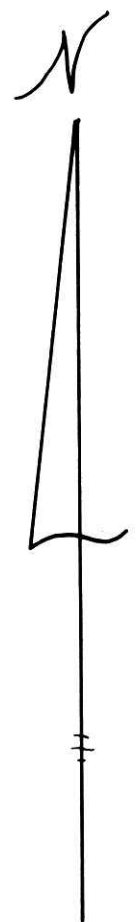

YOST J. & FANNIE MILLER  
 166-447  
 189-755  
 189-758

JACOB R. GRABER  
 173-431  
 221-485

79.990 ACRES  
 (N.E. QTR. SEC. 23 - 30.045 AC.)  
 (S.E. QTR. SEC. 23 - 49.945 AC.)

32.458 ACRES

REFERENCES:  
 PLAT VOL. 12 PAGE 728  
 PLAT VOL. 12 PAGE 711  
 PLAT VOL. 12 PAGE 706  
 PLAT VOL. 8 PAGE 432  
 PLAT VOL. 10 PAGE 412  
 DEED VOL. 189 PAGE 758  
 DEED VOL. 230 PAGE 777  
 DEED VOL. 219 PAGE 570  
 DEED VOL. 221 PAGE 485

BEARINGS FROM PLAT VOL. 5  
 PAGE 78

I CERTIFY THIS SURVEY TO BE  
 CORRECT TO THE BEST OF MY  
 KNOWLEDGE.

Donald C. Baker  
 DONALD C. BAKER P.S. 6938  
 5958 TR 322 PH (216) 674-4788  
 MILLERSBURG, OHIO 44654  
 JANUARY 15, 1992  
 -KJH

rec'd. MAR 03 1992 AT 2:32 O'CLOCK PM  
 Recorded MAR 04 1992 Holmes Co. Ohio Fee 21.60  
 Plat Vol. 13 Pg. 149 Recorder Mary Ellen Signst  
 Deed vol 254 pg 717 Sam