

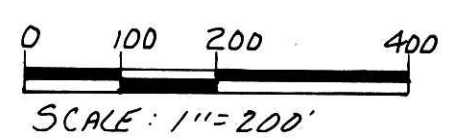


BERLIN TOWNSHIP  
3RD. QTR. LOT 33  
T-9N; R-5W  
4TH. QTR. LOT 21  
T-9N; R-6W  
HOLMES COUNTY, OHIO

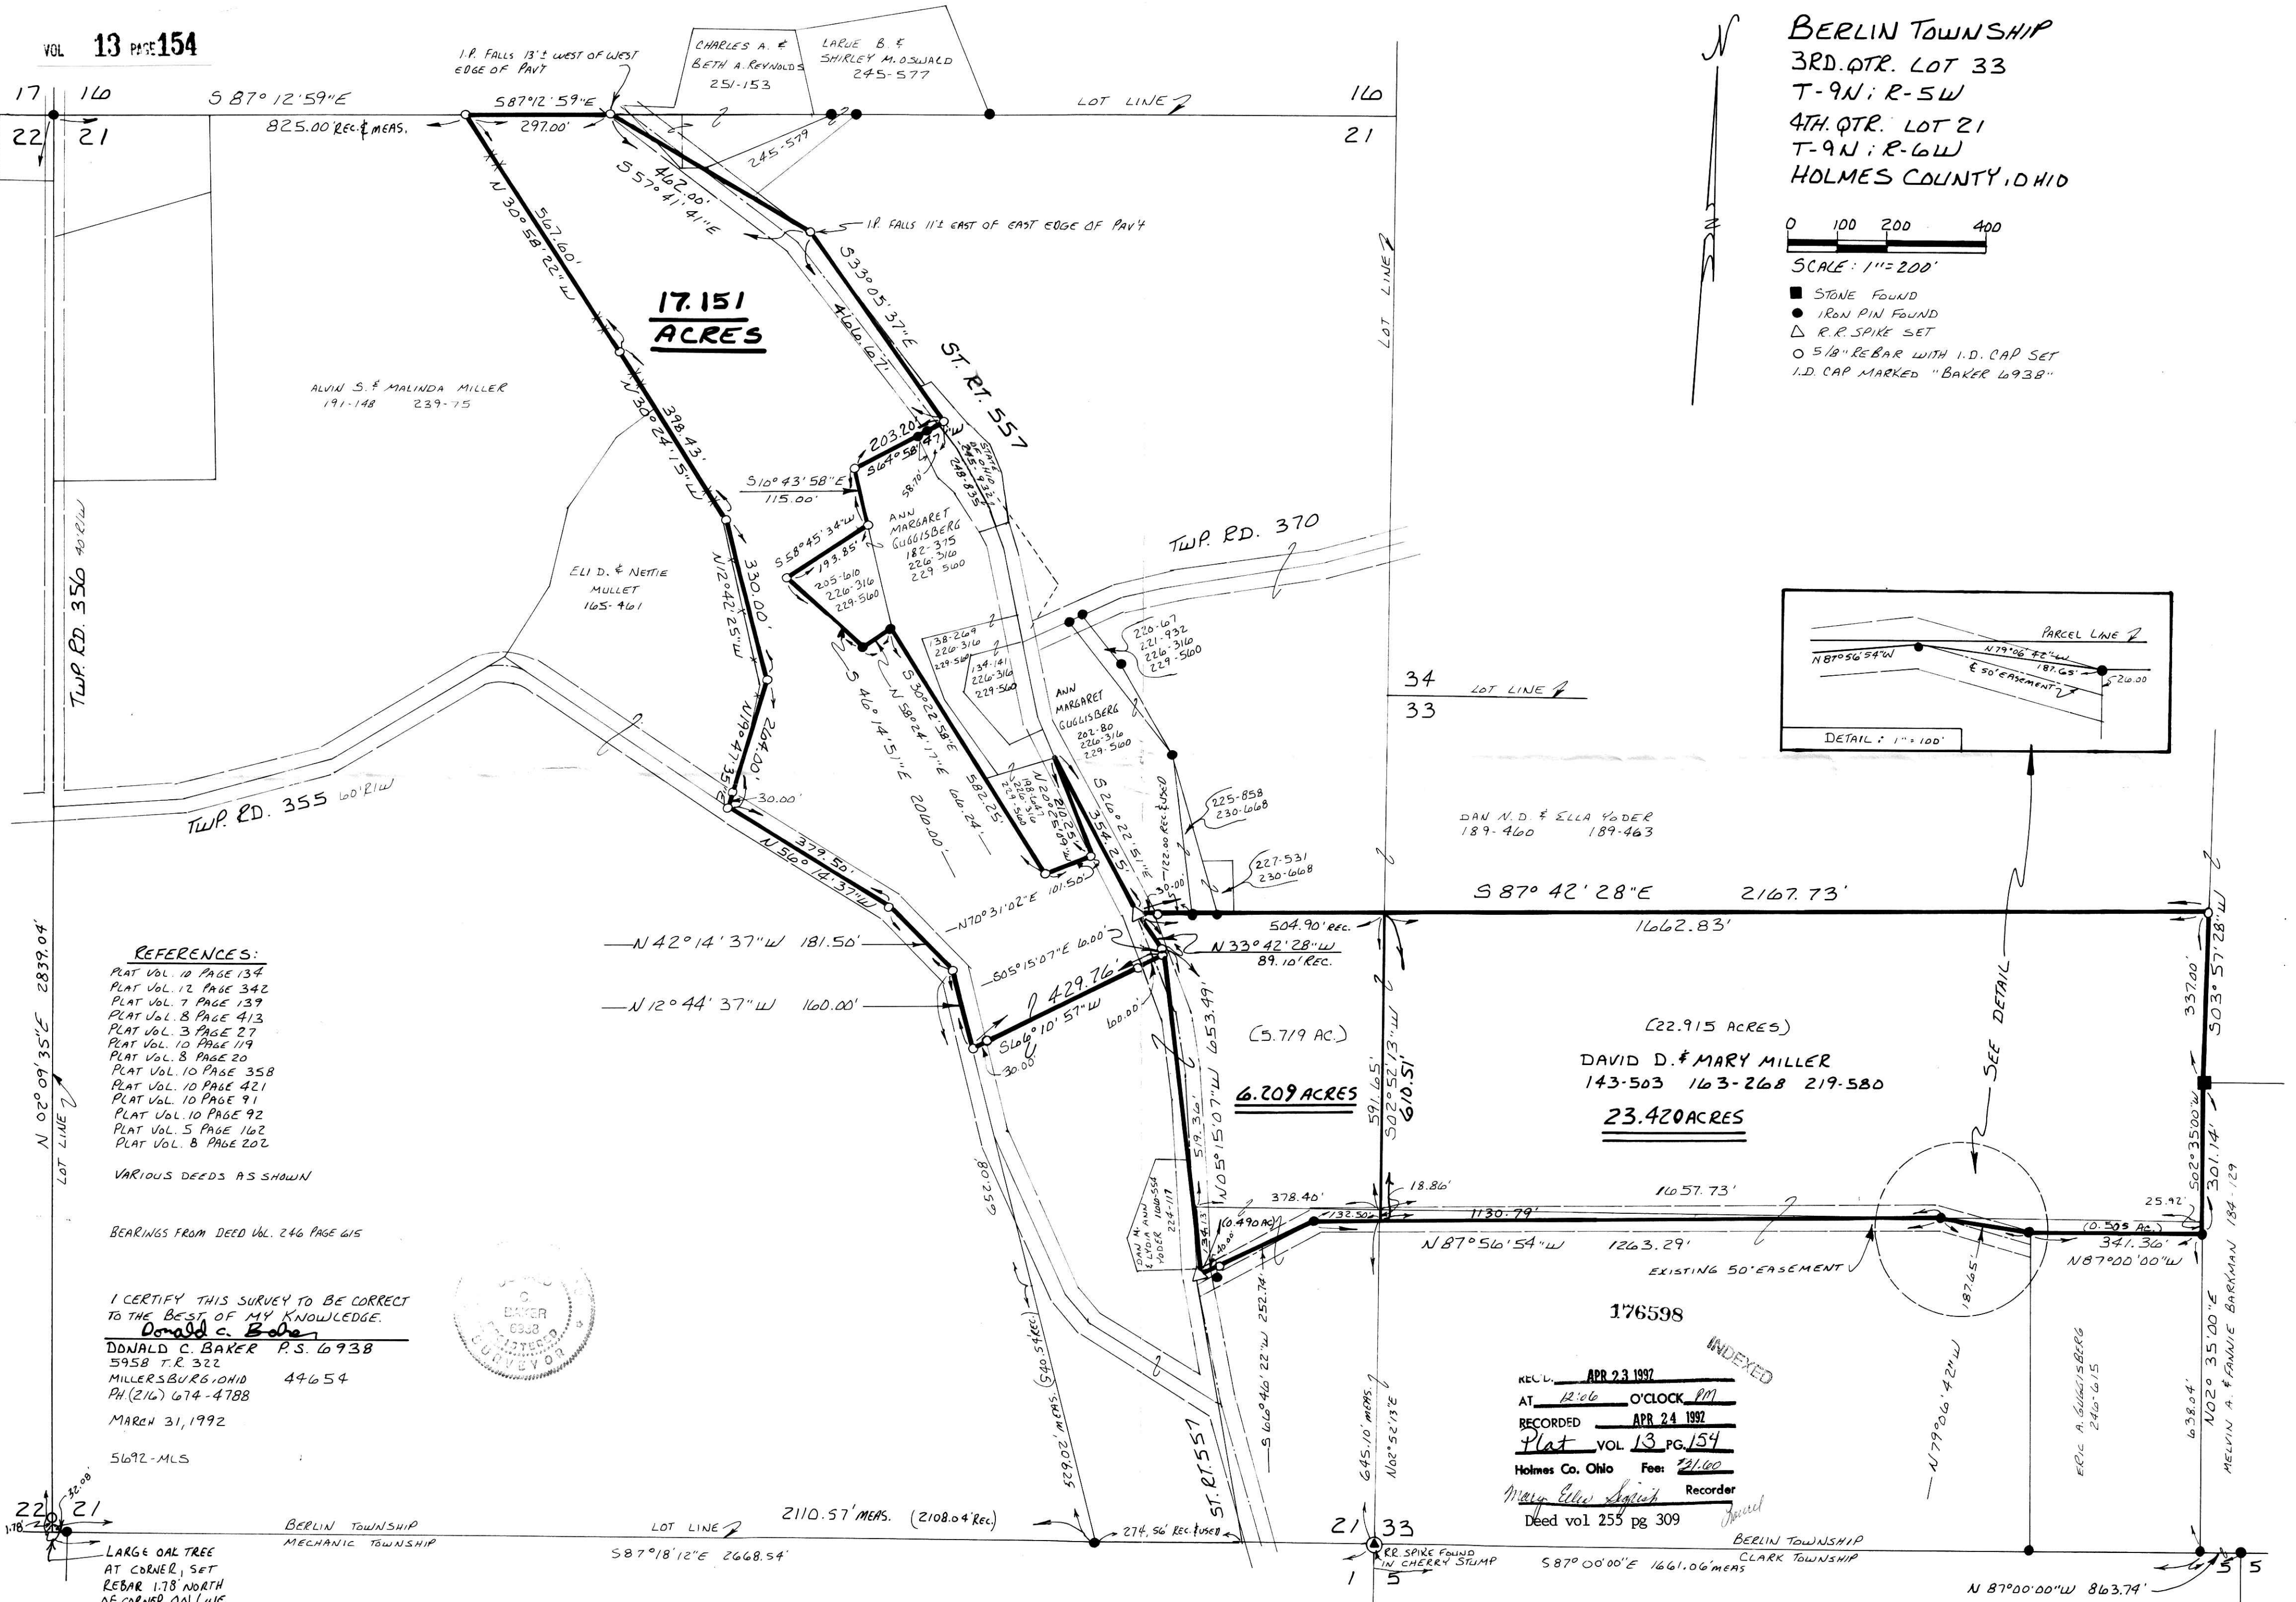

- STONE FOUND
- IRON PIN FOUND
- △ R.R. SPIKE SET
- 5/8" REBAR WITH I.D. CAP SET
- I.D. CAP MARKED "BAKER 6938"

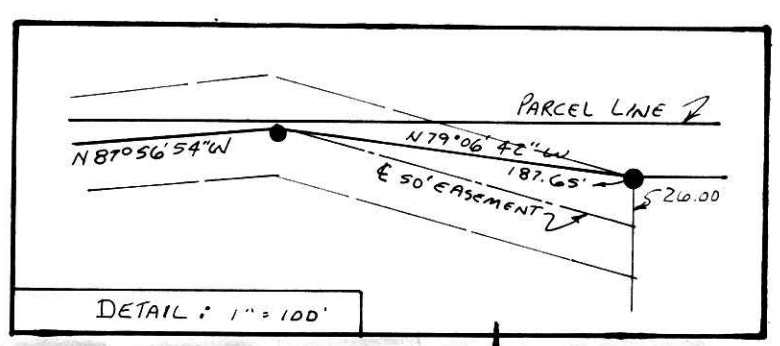

- REFERENCES:**
- PLAT VOL. 10 PAGE 134
  - PLAT VOL. 12 PAGE 342
  - PLAT VOL. 7 PAGE 139
  - PLAT VOL. 8 PAGE 413
  - PLAT VOL. 3 PAGE 27
  - PLAT VOL. 10 PAGE 119
  - PLAT VOL. 8 PAGE 20
  - PLAT VOL. 10 PAGE 358
  - PLAT VOL. 10 PAGE 421
  - PLAT VOL. 10 PAGE 91
  - PLAT VOL. 10 PAGE 92
  - PLAT VOL. 5 PAGE 162
  - PLAT VOL. 8 PAGE 202

VARIOUS DEEDS AS SHOWN  
BEARINGS FROM DEED VOL. 246 PAGE 615

I CERTIFY THIS SURVEY TO BE CORRECT TO THE BEST OF MY KNOWLEDGE.  
**Donald C. Baker**  
DONALD C. BAKER P.S. 6938  
5958 T.R. 322  
MILLERSBURG, OHIO 44654  
PH. (216) 674-4788  
MARCH 31, 1992  
5692-MLS



176598

REC'D. APR 23 1992  
AT 12:06 O'CLOCK PM  
RECORDED APR 24 1992  
Plat VOL 13 PG 154  
Holmes Co. Ohio Fee: \$21.00  
Mary Ellen Spivak Recorder  
Deed vol 255 pg 309