


SCALE: 1"=100'

- STONE FOUND
- IRON PIN FOUND
- △ R.R. SPIKE SET
- 5/8" RE BAR WITH I.D. CAP SET
- I.D. CAP MARKED "BAKER 6938"

SALT CREEK TOWNSHIP
 N.W. QTR. SECTION 8
 T-14N R-12W
 HOLMES COUNTY, OHIO

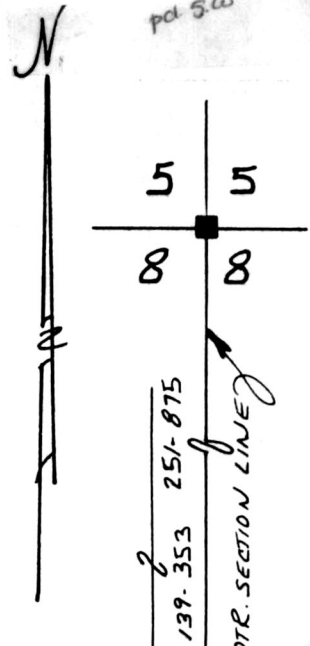


REFERENCES:

- PLAT VOL. 8 PAGE 380
- PLAT VOL. 8 PAGE 484
- PLAT VOL. 8 PAGE 842
- DEED VOL. 255 PAGE 81
- DEED VOL. 255 PAGE 80

MOSE J.S. & ANNA YODER
 161-469 251-875

BEARINGS FROM PLAT VOL. 12 PAGE 901

N 89° 30' 00" E

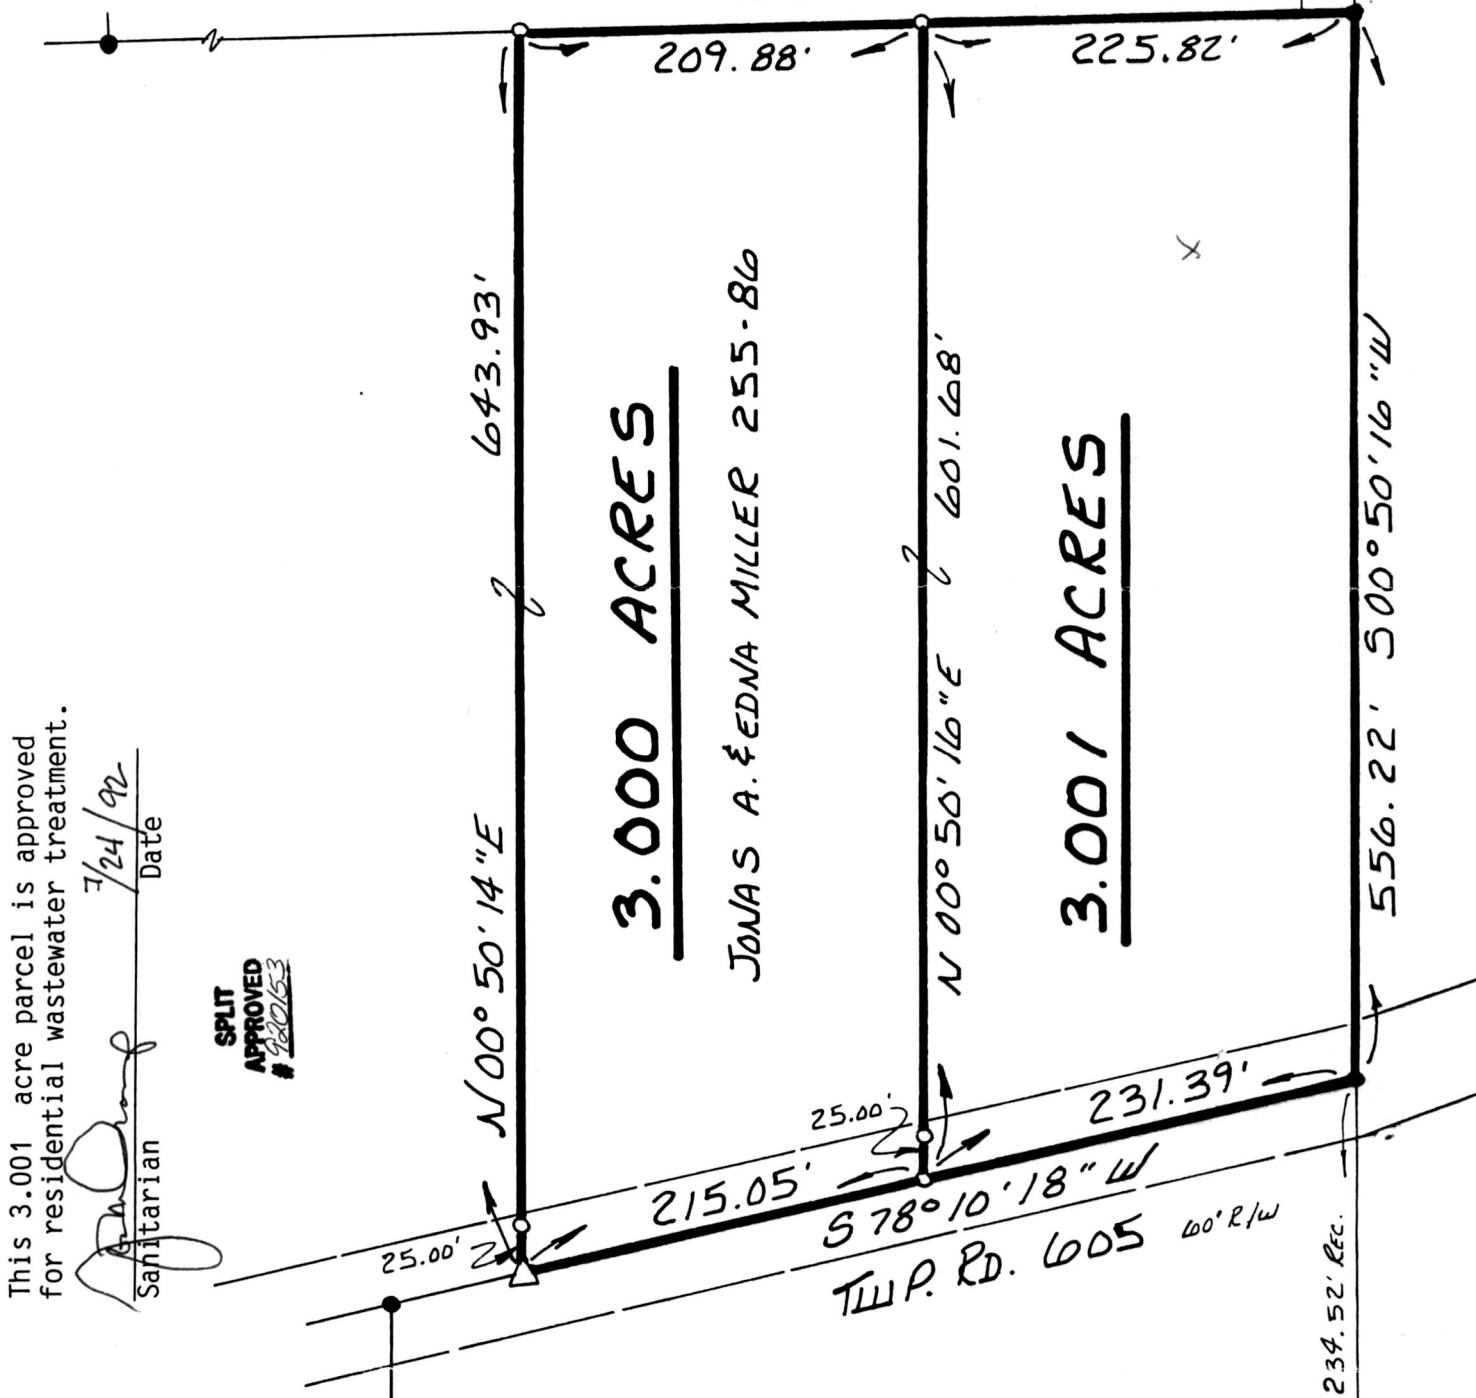

This 3.001 acre parcel is approved
 for residential wastewater treatment.

7/24/92
 Date

SPLIT
 APPROVED
 # 920153

I CERTIFY THIS SURVEY TO BE CORRECT
 TO THE BEST OF MY KNOWLEDGE.

Donald C. Baker
 DONALD C. BAKER P.S. 6938
 5958 T.R. 322
 MILLERSBURG, OHIO 44654
 PH. (216) 674-4788
 JUNE 5, 1992



22592-MLS Rec'd. AUG 03 1992 AT 11:02 O'CLOCK AM
 Recorded AUG 04 1997 Holmes Co. Ohio Fees 5.00
 Plat Vol. 14 Pg. 7 Recorder Mary Ellen Signist
 retained on deed vol 256 pg 507

PLAT APPROVED
 7/31/92-b