



SCALE: 1" = 100'

- IRON PIN FOUND
- 5/8" RE BAR WITH 1-D. CAP SET
- 1-D. CAP MARKED "BAKER 6938"



**HARDY TOWNSHIP**  
**2ND. QTR. LOT 21**  
**T-9N; R-7W**  
**HOLMES COUNTY, OHIO**

178382


pd 9.35

REFERENCES:  
 PLAT VOL. 5 PAGE 135  
 SURVEY RECORD 5 PAGE 185  
 DEED VOL. 180 PAGE 339  
 DEED VOL. 238 PAGE 1004  
 BEARINGS FROM DEED VOL. 253  
 PAGE 729

This 2.218 acre parcel is approved for residential wastewater treatment.

Jon M. Crouplann 7/31/92  
 Sanitarian Date

SPLIT APPROVED  
 9/20/05

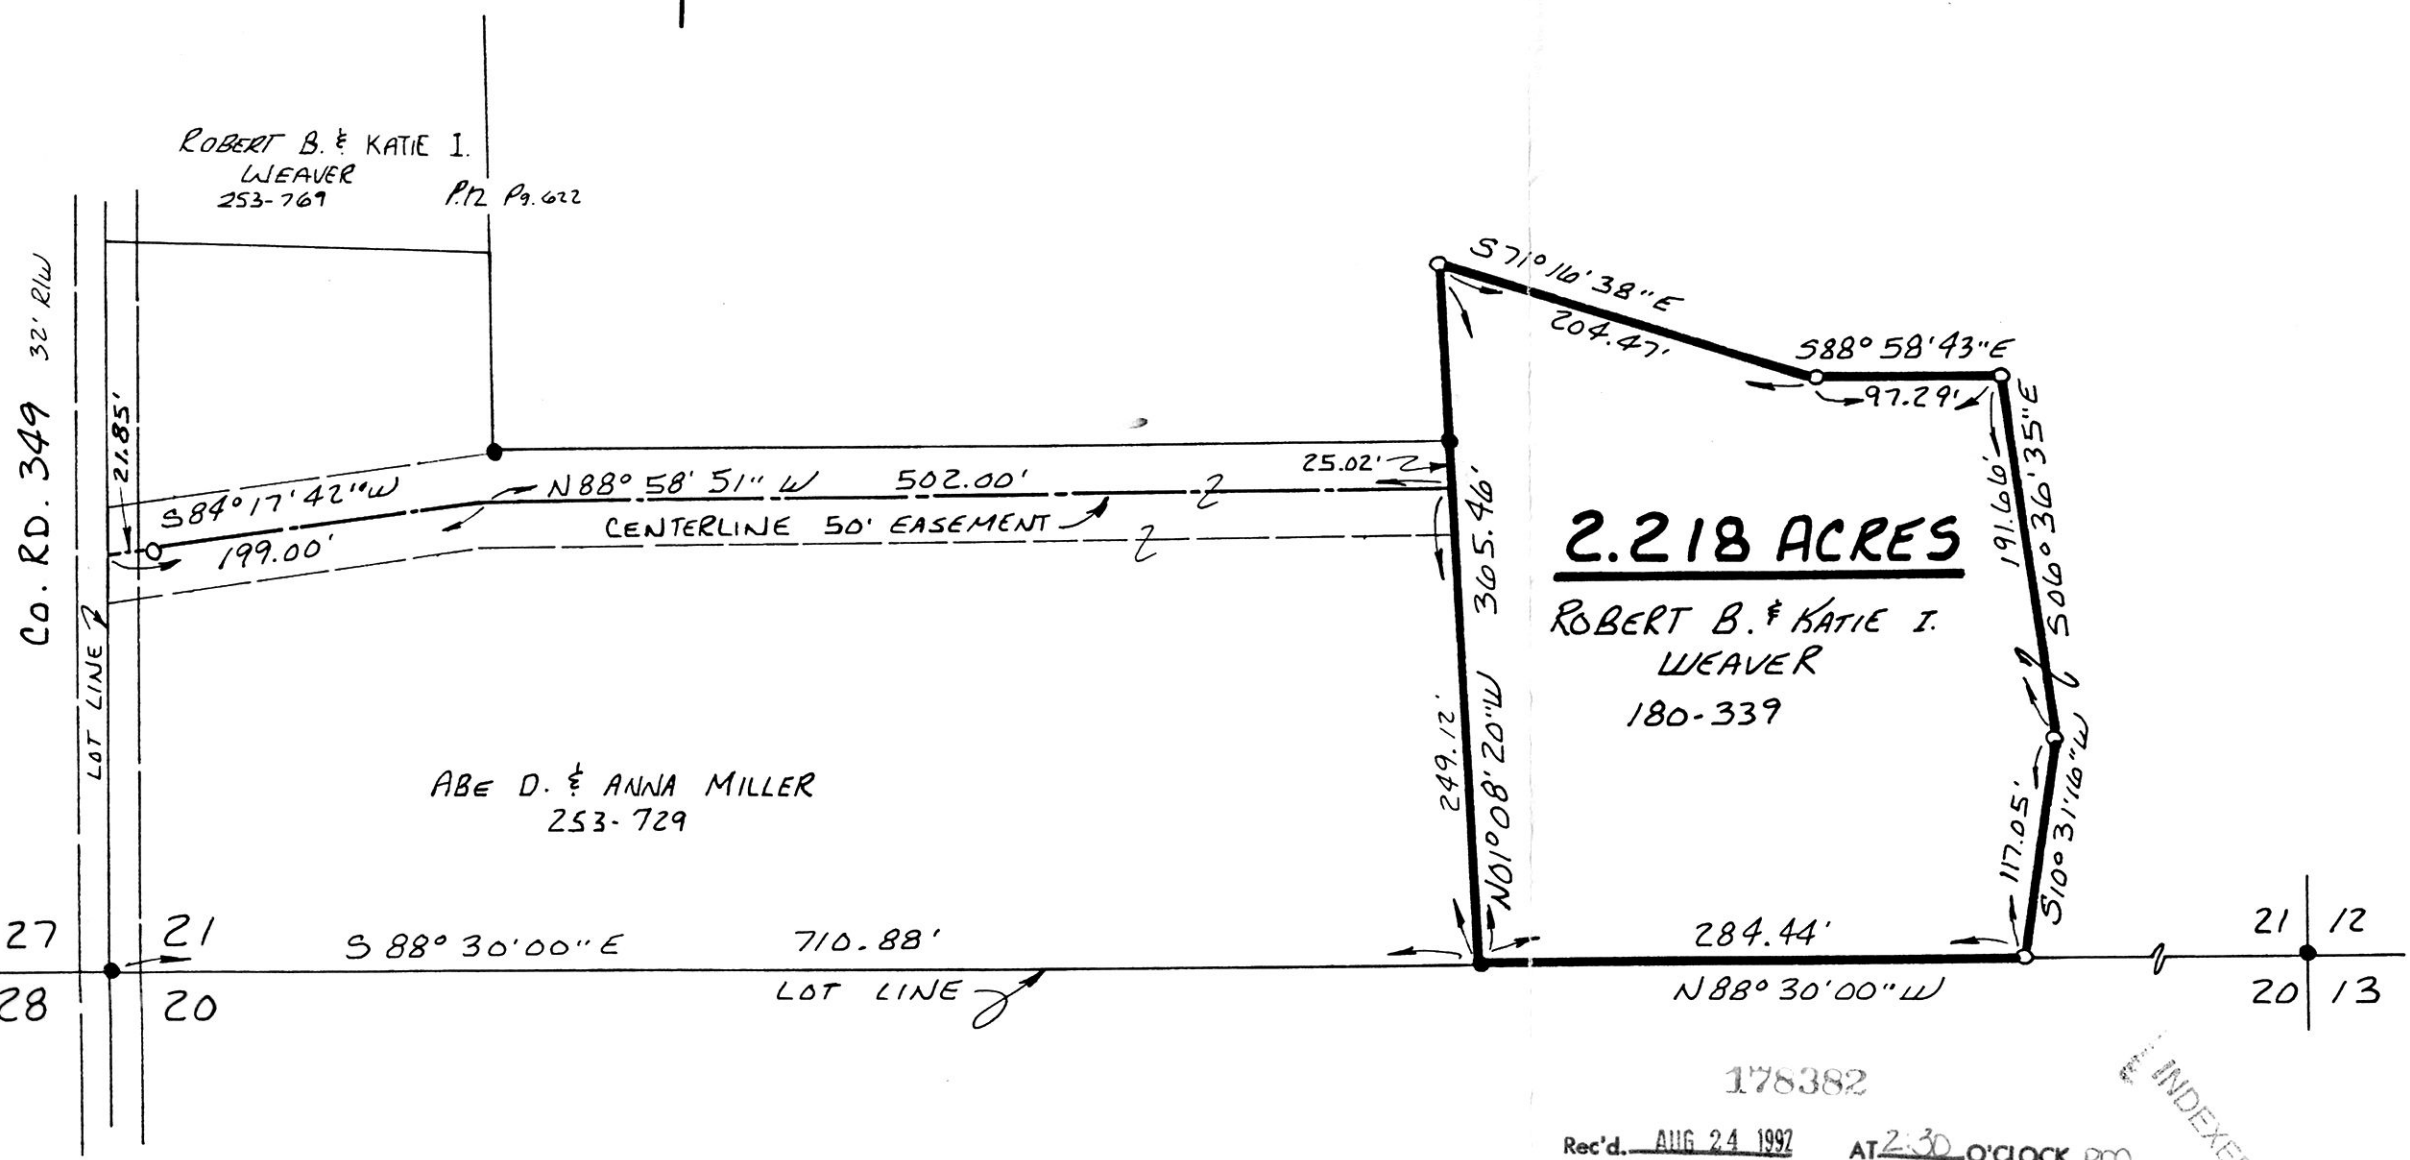

I CERTIFY THIS SURVEY TO BE CORRECT TO THE BEST OF MY KNOWLEDGE.  
Donald C. Baker  
 DONALD C. BAKER P.S. 6938  
 5958 T.R. 322  
 MILLERSBURG, OHIO 44654  
 PH. (216) 674-4788  
 MAY 28, 1992

VOL 14 PAGE 22

178382

Rec'd. AUG 24 1992 AT 2:30 O'CLOCK pm  
 Recorded AUG 25 1992 Holmes Co. Ohio Fees 9.35  
 Plat Vol. 14 Pg. 22 Recorder Mary Ellen Signor  
 Deed vol 256 pg 849  
 Deed vol 256 pg 851-easement

INDEXED

PLAT APPROVED  
 8/24/92B

2192-MCS