


HARDY TOWNSHIP 2ND. QTR. LOT 24 T-9N; R-7W HOLMES COUNTY, OHIO

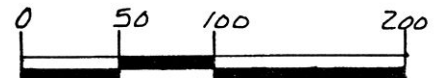

SCALE: 1" = 100'

- ▲ R.R. SPIKE FOUND
- IRON PIN FOUND
- △ R.R. SPIKE SET
- 5/8" RE BAR WITH 1.D. CAP SET
- 1.D. CAP MARKED "BAKER 6938"




REFERENCES:

- PLAT VOL. 3 PAGE 68 B
- PLAT VOL. 5 PAGE 134
- PLAT VOL. 8 PAGE 527
- PLAT VOL. 5 PAGE 151
- DEED VOL. 253 PAGE 128
- DEED VOL. 251 PAGE 625
- DEED VOL. 186 PAGE 243

BEARINGS FROM DEED VOL. 180 PAGE 243

6.018 ACRES

JACOB R. & FRED A COBLENTZ
180-243

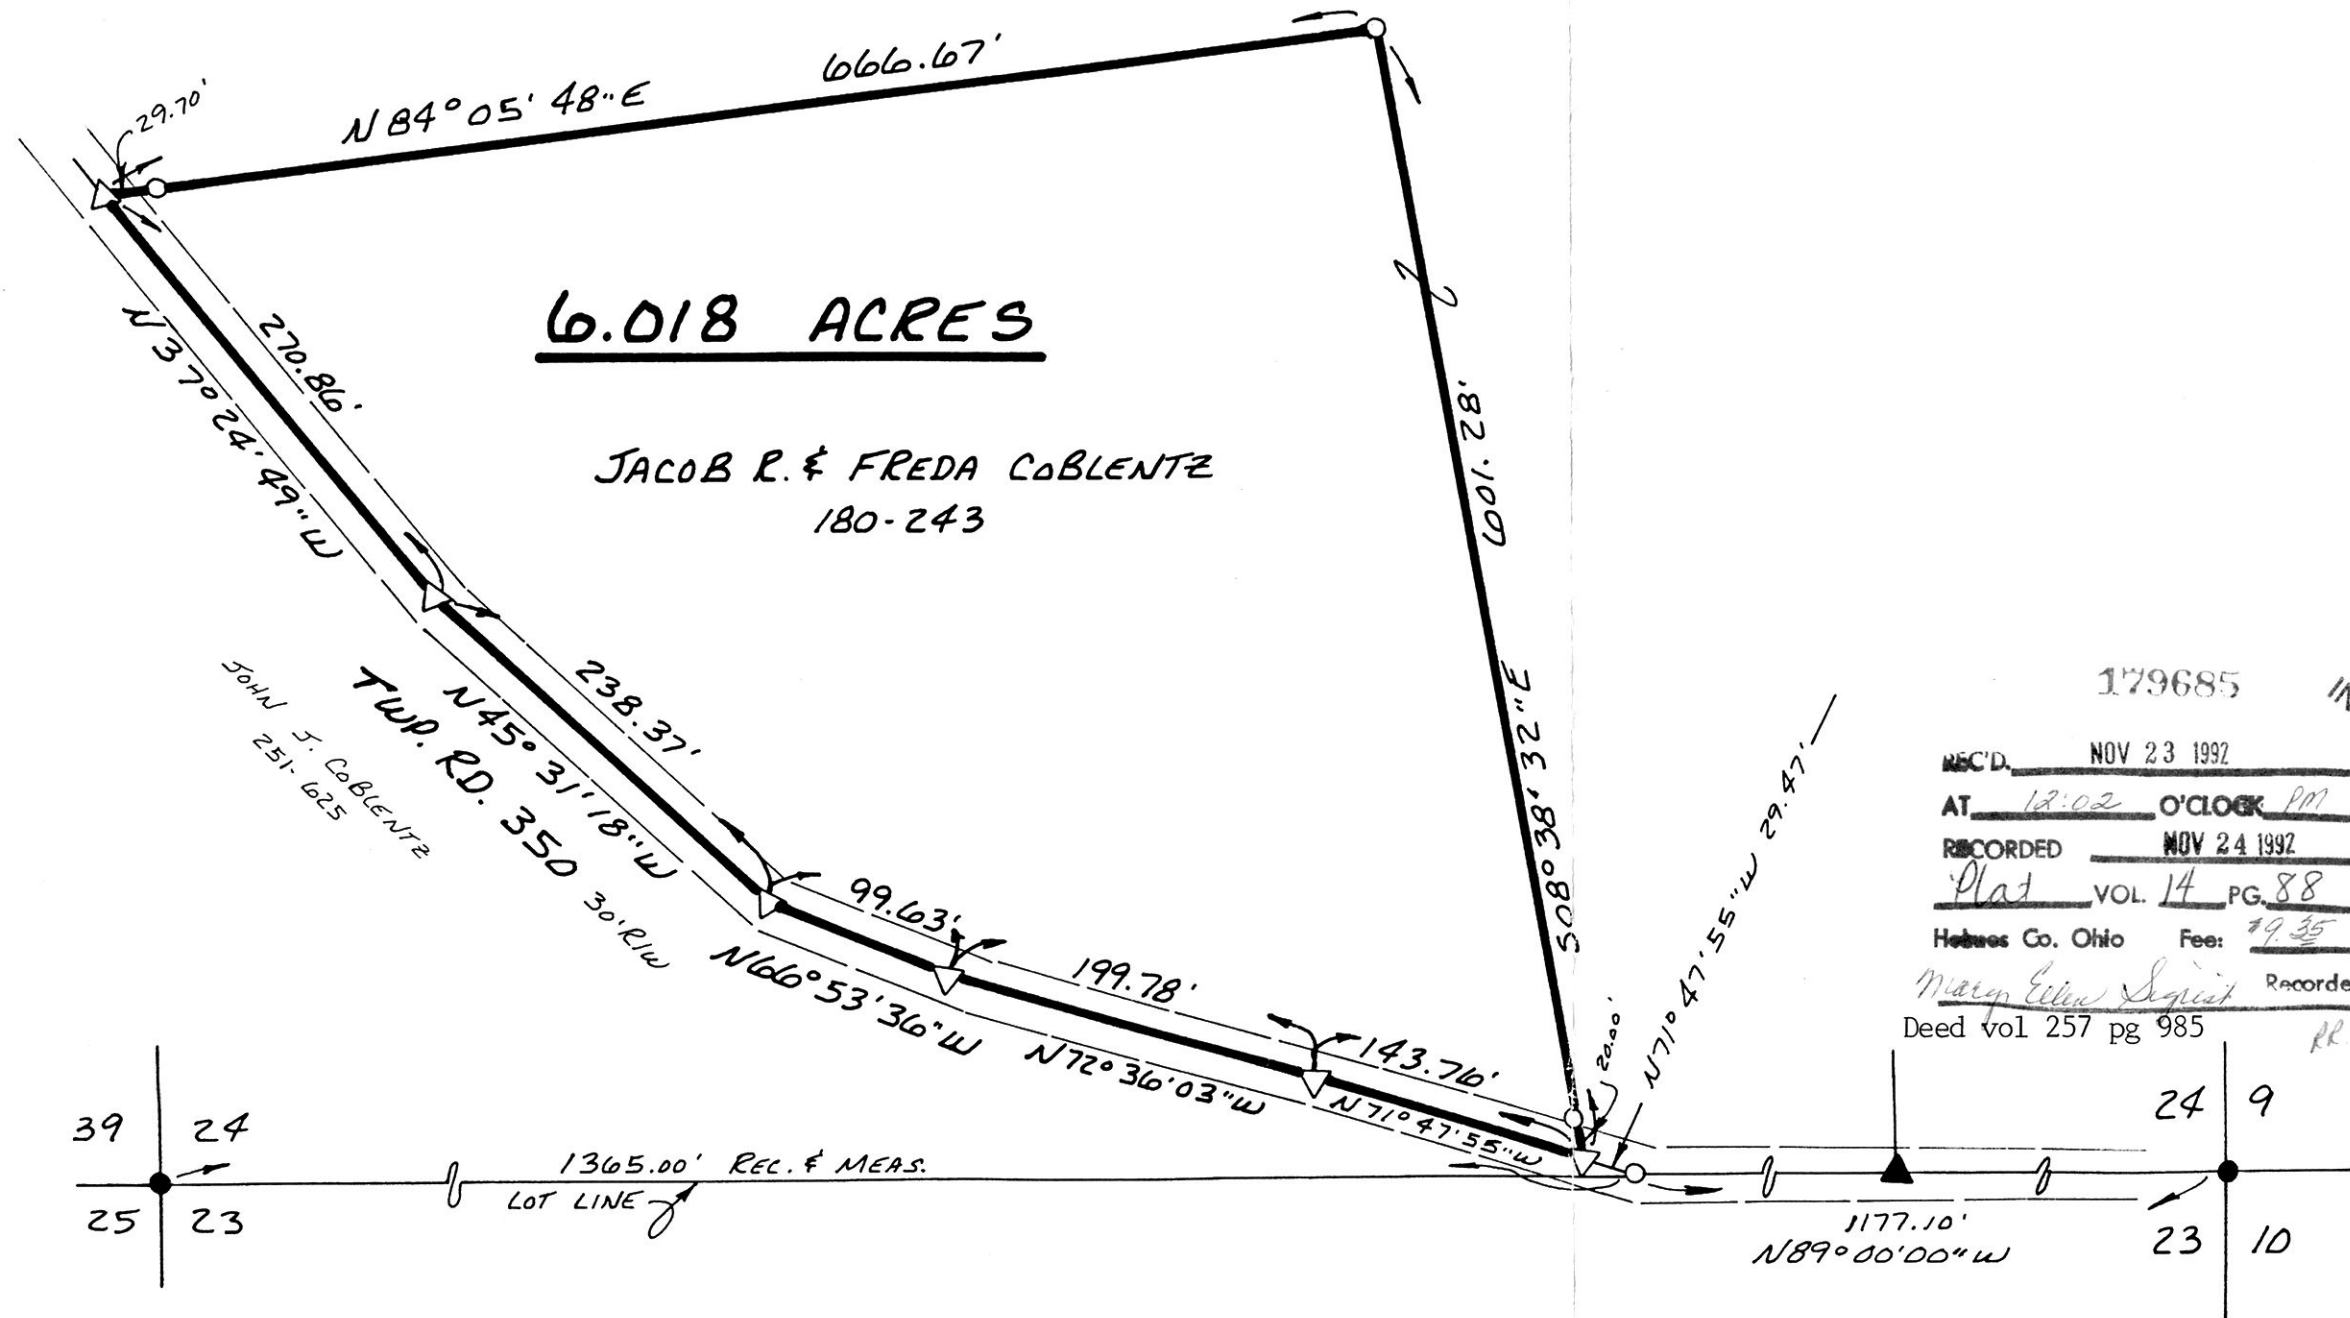

179685

INDEXED

REC'D. NOV 23 1992
 AT 12:02 O'CLOCK PM
 RECORDED NOV 24 1992
 Plat VOL. 14 PG. 88
 Holmes Co. Ohio Fee: 19.35
 Mary Ellen Sigrist Recorder
 Deed vol 257 pg 985



I CERTIFY THIS SURVEY TO BE CORRECT TO THE BEST OF MY KNOWLEDGE.

Donald C. Baker
 DONALD C. BAKER P.S. 6938
 5958 T.R. 322
 MILLERSBURG, OHIO 44654
 PH. (216) 674-4788

SEPTEMBER 10, 1992