



PAINT TOWNSHIP  
3 RD. PTR. LOT 11  
T-10N; R-4W  
HOLMES COUNTY, OHIO

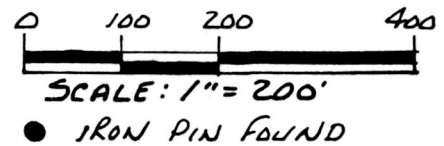

REFERENCES:

- PLAT VOL. 12 PAGE 898
- PLAT VOL. 12 PAGE 350
- PLAT VOL. 12 PAGE 714
- PLAT VOL. 10 PAGE 258
- PLAT VOL. 12 PAGE 395
- VARIOUS DEEDS AS SHOWN

BEARINGS FROM PLAT VOL. 8  
PAGE 423

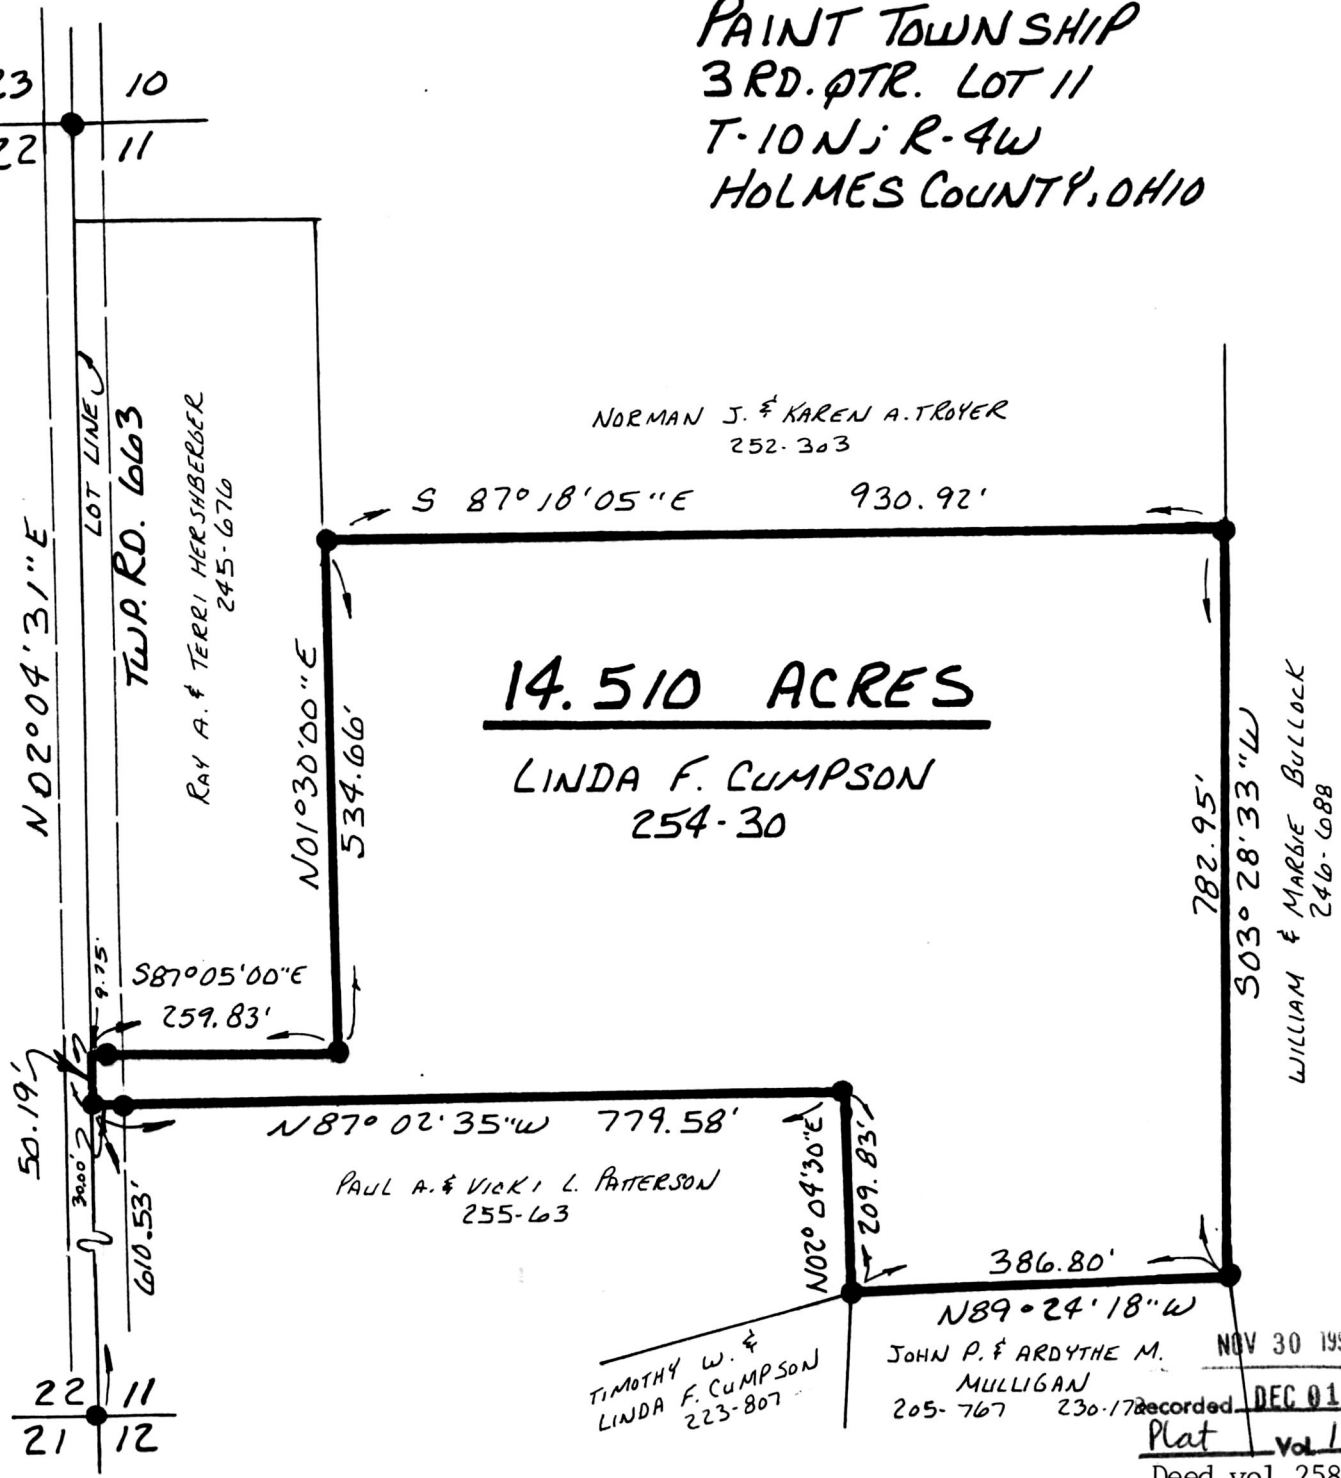

14.510 ACRES

LINDA F. CUMPSON  
254-30

NORMAN J. & KAREN A. TROYER  
252-303

PAUL A. & VICKI L. PATERSON  
255-63

TIMOTHY W. &  
LINDA F. CUMPSON  
223-807

JOHN P. & ARDYTHE M. MULLIGAN  
205-767 230-172

WILLIAM & MARGIE BULLOCK  
246-688



I CERTIFY THIS SURVEY TO BE  
CORRECT TO THE BEST OF MY  
KNOWLEDGE.

*Donald C. Baker*

DONALD C. BAKER P.S. 6938  
5958 T.R. 322

MILLERSBURG, OHIO 44654  
PH. (216) 674-4788

179769

AUGUST 7, 1992

12:41 O'clock PM 33692-MLS

Holmes Co. Ohio Fee: \$5.

recorded DEC 01 1992  
Plat Vol 14 Pg 94

Recorder *Mary* PLAT APPROVED  
11/19/92

Deed vol 258 pg 25

*Edna Regier*  
*Blair*