


179836

rd 5.00

SALT CREEK TOWNSHIP
S.W. QTR. SECTION 2
T. 14N; R. 12W
HOLMES COUNTY, OHIO

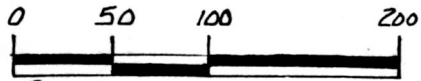


SCALE: 1" = 100'

- P.K. NAIL FOUND
- ▲ R.R. SPIKE FOUND
- △ R.R. SPIKE SET
- 5/8" RE BAR WITH I.D. CAP SET
I.D. CAP MARKED "BAKER 6938"

REFERENCES:

- PLAT VOL. 12 PAGE 209
- PLAT VOL. 10 PAGE 957
- DEED VOL. 171 PAGE 515

BEARINGS FROM PLAT VOL. 7 PAGE 125

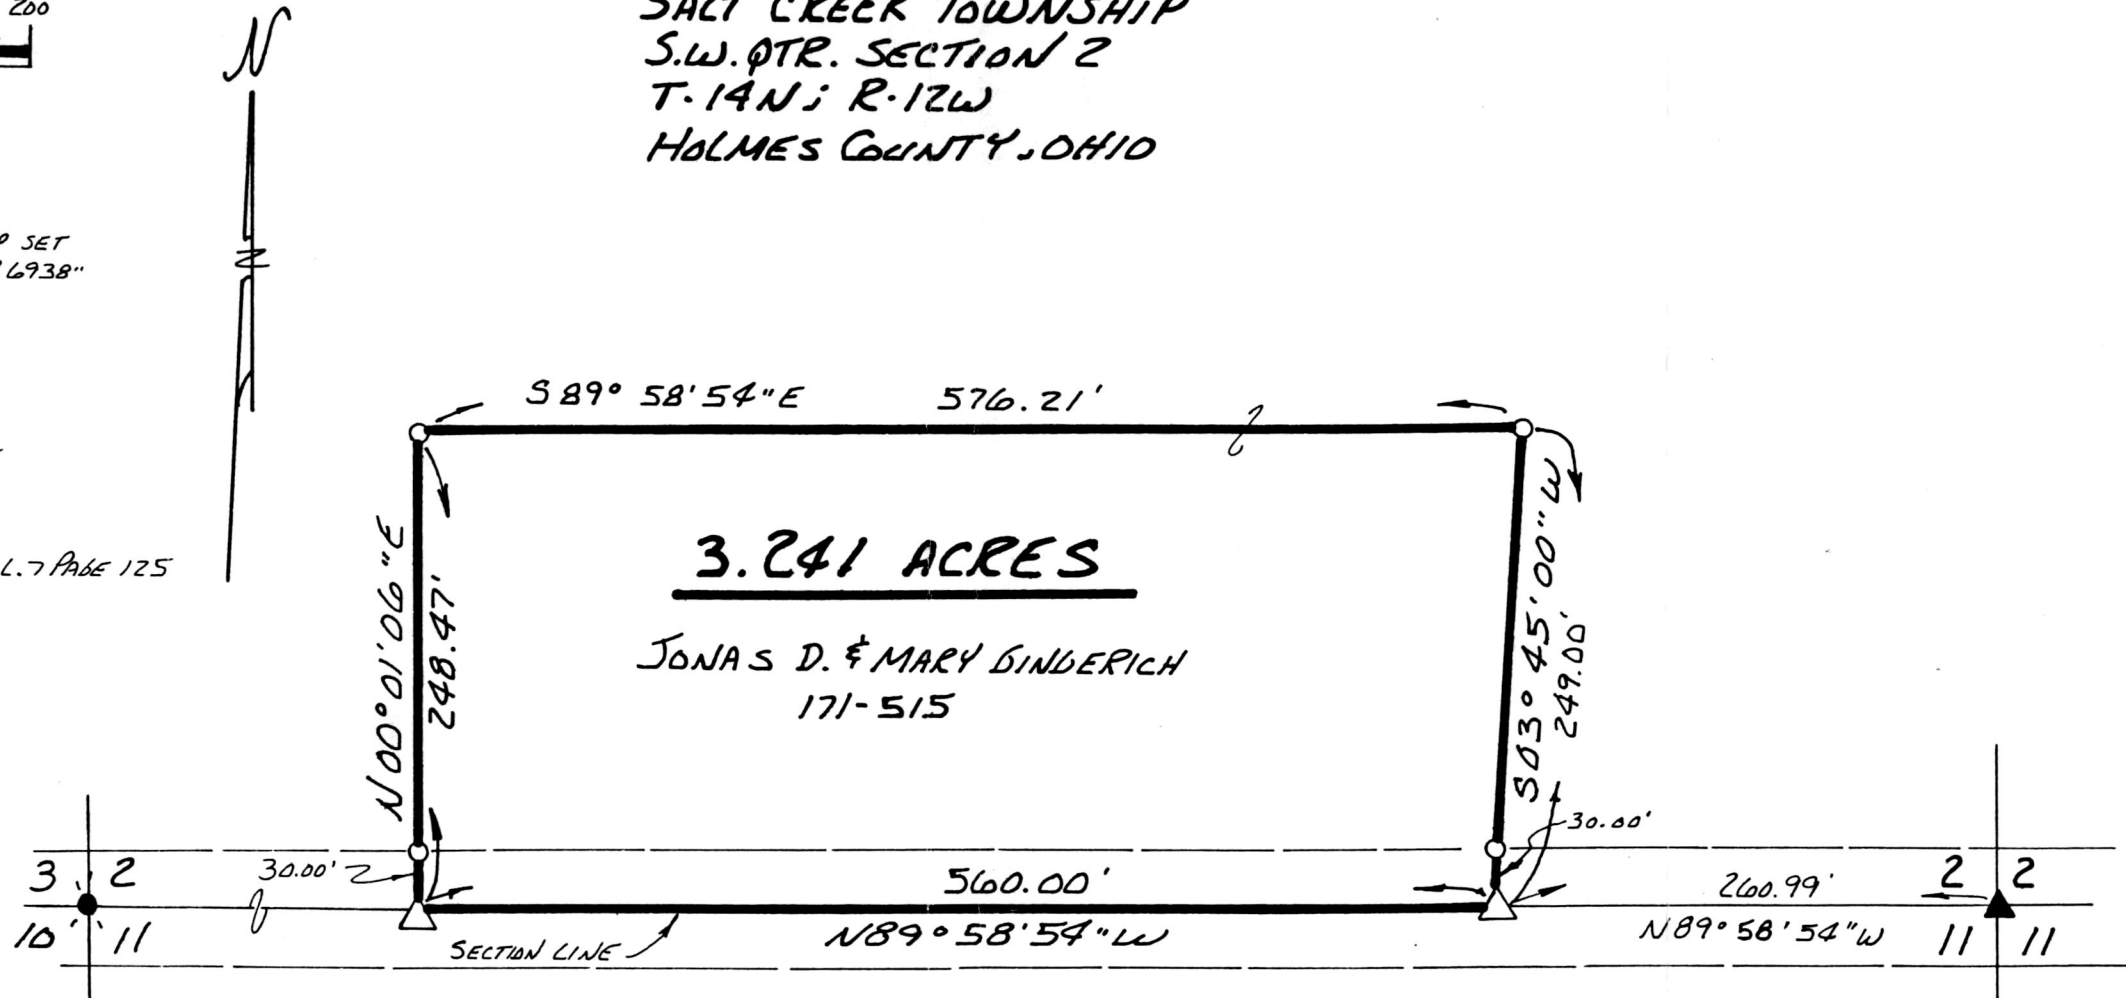

3.241 ACRES

JONAS D. & MARY DINDERICH
171-515

ST. RT. 241

This 3.241 acre parcel is approved for transfer only. The existing wastewater treatment system is unknown.

[Signature]
Sanitarian

11/25/92
Date

179836

INDEXED

SPLIT APPROVED
920231

Rec'd. DEC 04 1992

Recorded DEC 07 1992

Plat Vol. 14
Deed vol 258pg 88

AT 11:27 O'CLOCK am

Holmes Co. Ohio Fee: 5.00

Pg. 98 Recorder: *[Signature]*
Laurel Signst

PLAT APPROVED
12/3/92 B

I CERTIFY THIS SURVEY TO BE CORRECT TO THE BEST OF MY KNOWLEDGE.

[Signature]

DONALD C. BAKER P. S. 6958
5958 T.R. 322
MILLERSBURG, OHIO 44654
PH. (216) 674-4788
SEPT. 14, 1992



VOL 14 PAGE 98

39492-MLS