

180197

H 5.02

BERLIN TOWNSHIP
1ST. QTR. LOT 21
T-9N; R-6W
HOLMES COUNTY, OHIO

TWP. RD. 359 60' R/W



SCALE: 1" = 50'

- STONE FOUND
- IRON PIN FOUND
- 5/8" RE BAR WITH I.D. CAP SET
I.D. CAP MARKED "BAKER 6938"

REFERENCES:


- PLAT VOL. 5 PAGE 144
 - PLAT VOL. 8 PAGE 105
 - PLAT VOL. 6 PAGE 174
 - PLAT VOL. 2A PAGE 167
 - DEED VOL. 202 PAGE 146
 - DEED VOL. 194 PAGE 522
- BEARINGS FROM PLAT VOL. 7 PAGE 733



SPLIT APPROVED # 920254

This 0.613 acre parcel is approved for residential wastewater treatment.

Sanitarian *[Signature]* Date 12/23/92

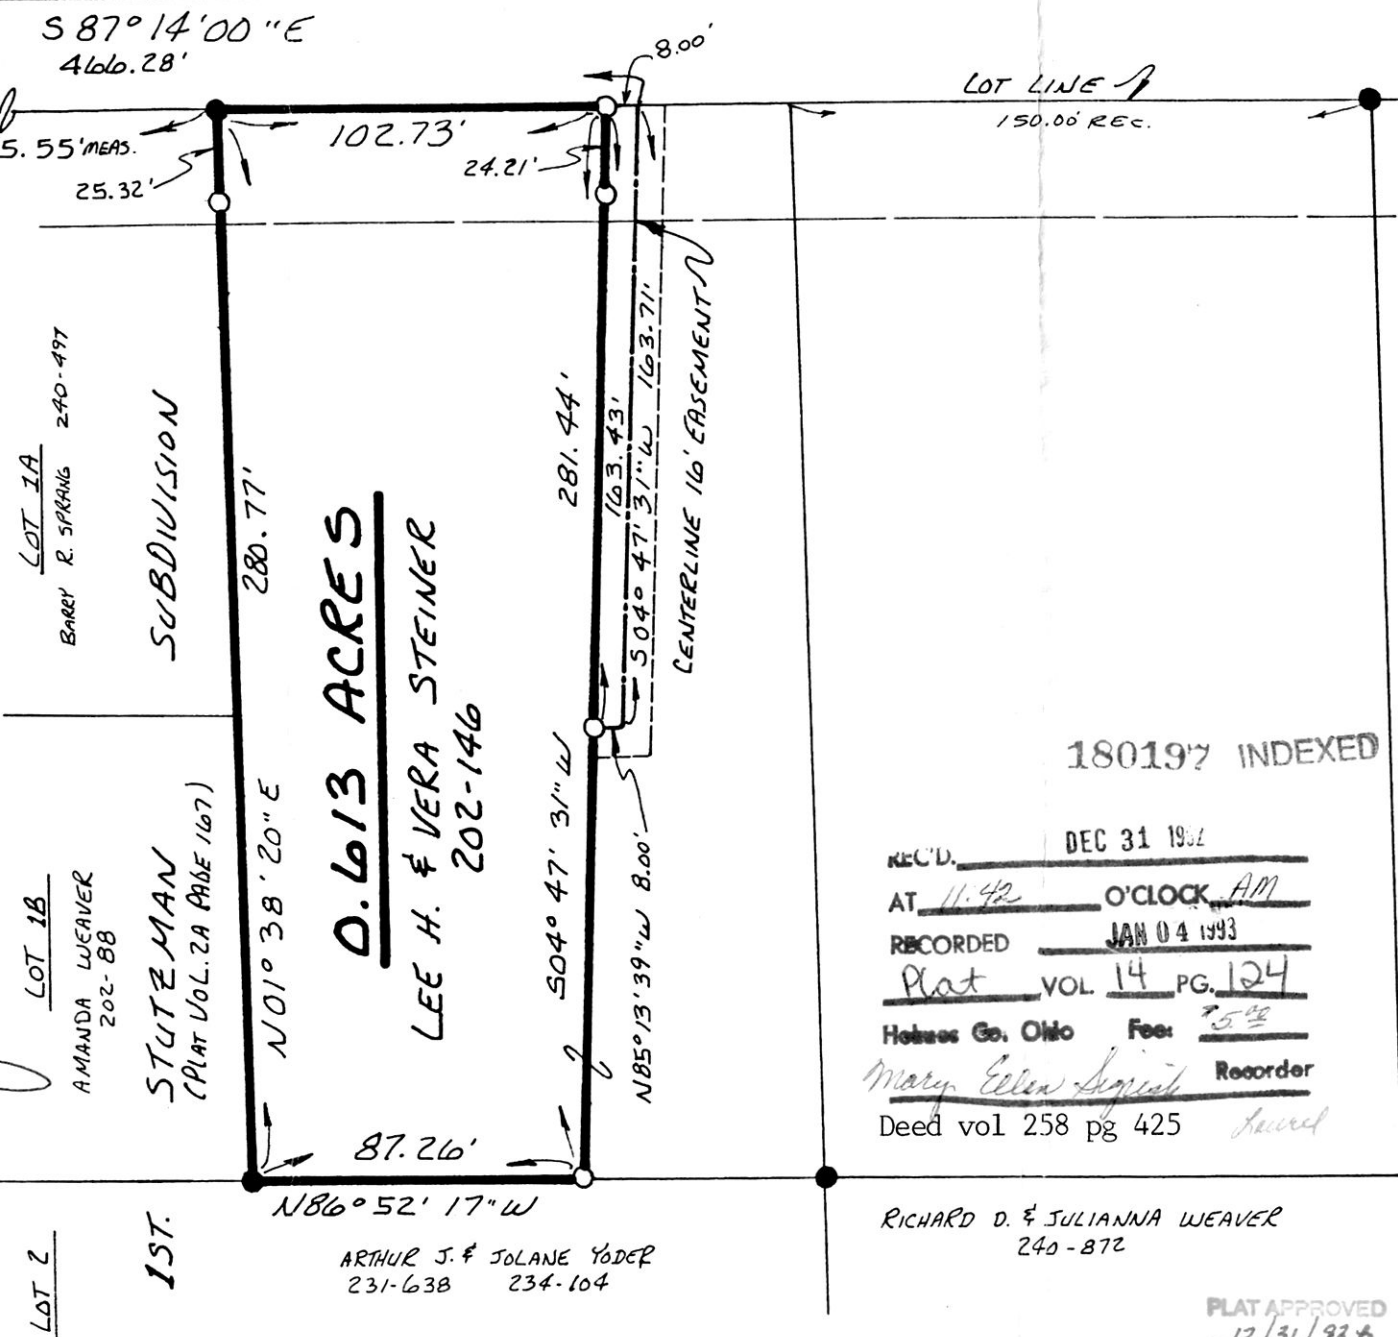

0.613 ACRES
LEE H. & VERA STEINER
202-146

STUTZMAN
(PLAT VOL. 2A PAGE 167)

LOT 1B
AMANDA WEAVER
202-88

LOT 1A
BARRY R. SPRANG 240-497

ARTHUR J. & JOLANE YODER
231-638 234-104

REC'D. DEC 31 1992
AT 11:42 O'CLOCK AM
RECORDED JAN 04 1993
Plat VOL 14 PG. 124
Holmes Co. Ohio Fee: 7.50
Mary Ellen Sigrist Recorder
Deed vol 258 pg 425 *Sealed*

RICHARD D. & JULIANNA WEAVER
240-872

PLAT APPROVED
12/31/92B

1 VOL 14 PAGE 124

I CERTIFY THIS SURVEY TO BE CORRECT TO THE BEST OF MY KNOWLEDGE.

Donald C. Baker
DONALD C. BAKER P.S. 6938
5958 T.R. 322
MILLERSBURG, OHIO 44654
PH. (216) 674-4788
OCTOBER 15, 1992

45292-MLS

180197 INDEXED