

SCALE: 1"=100'

- IRON PIN FOUND
- △ R.R. SPIKE SET
- 5/8" RE BAR WITH I.D. CAP SET
- I.D. CAP MARKED "BAKER 6938"

REFERENCES:

- PLAT VOL. 11 PAGE 158
- PLAT VOL. 6 PAGE 159
- PLAT VOL. 12 PAGE 600
- PLAT VOL. 12 PAGE 634
- DEED VOL. 203 PAGE 771
- DEED VOL. 236 PAGE 298

BERLIN TOWNSHIP
 3RD. QTR. LOT 25
 T-9N R-5W
 HOLMES COUNTY, OHIO

BEARINGS FROM PLAT VOL. 10 PAGE 305


SPLIT APPROVED # 92001a

This 3.211 acre parcel is not approved for any use that generates wastewater.

Sanitarian
 1/15/93
 Date


3.211 ACRES

WAYNE J. & AMANDA
 BEACHY
 203-771

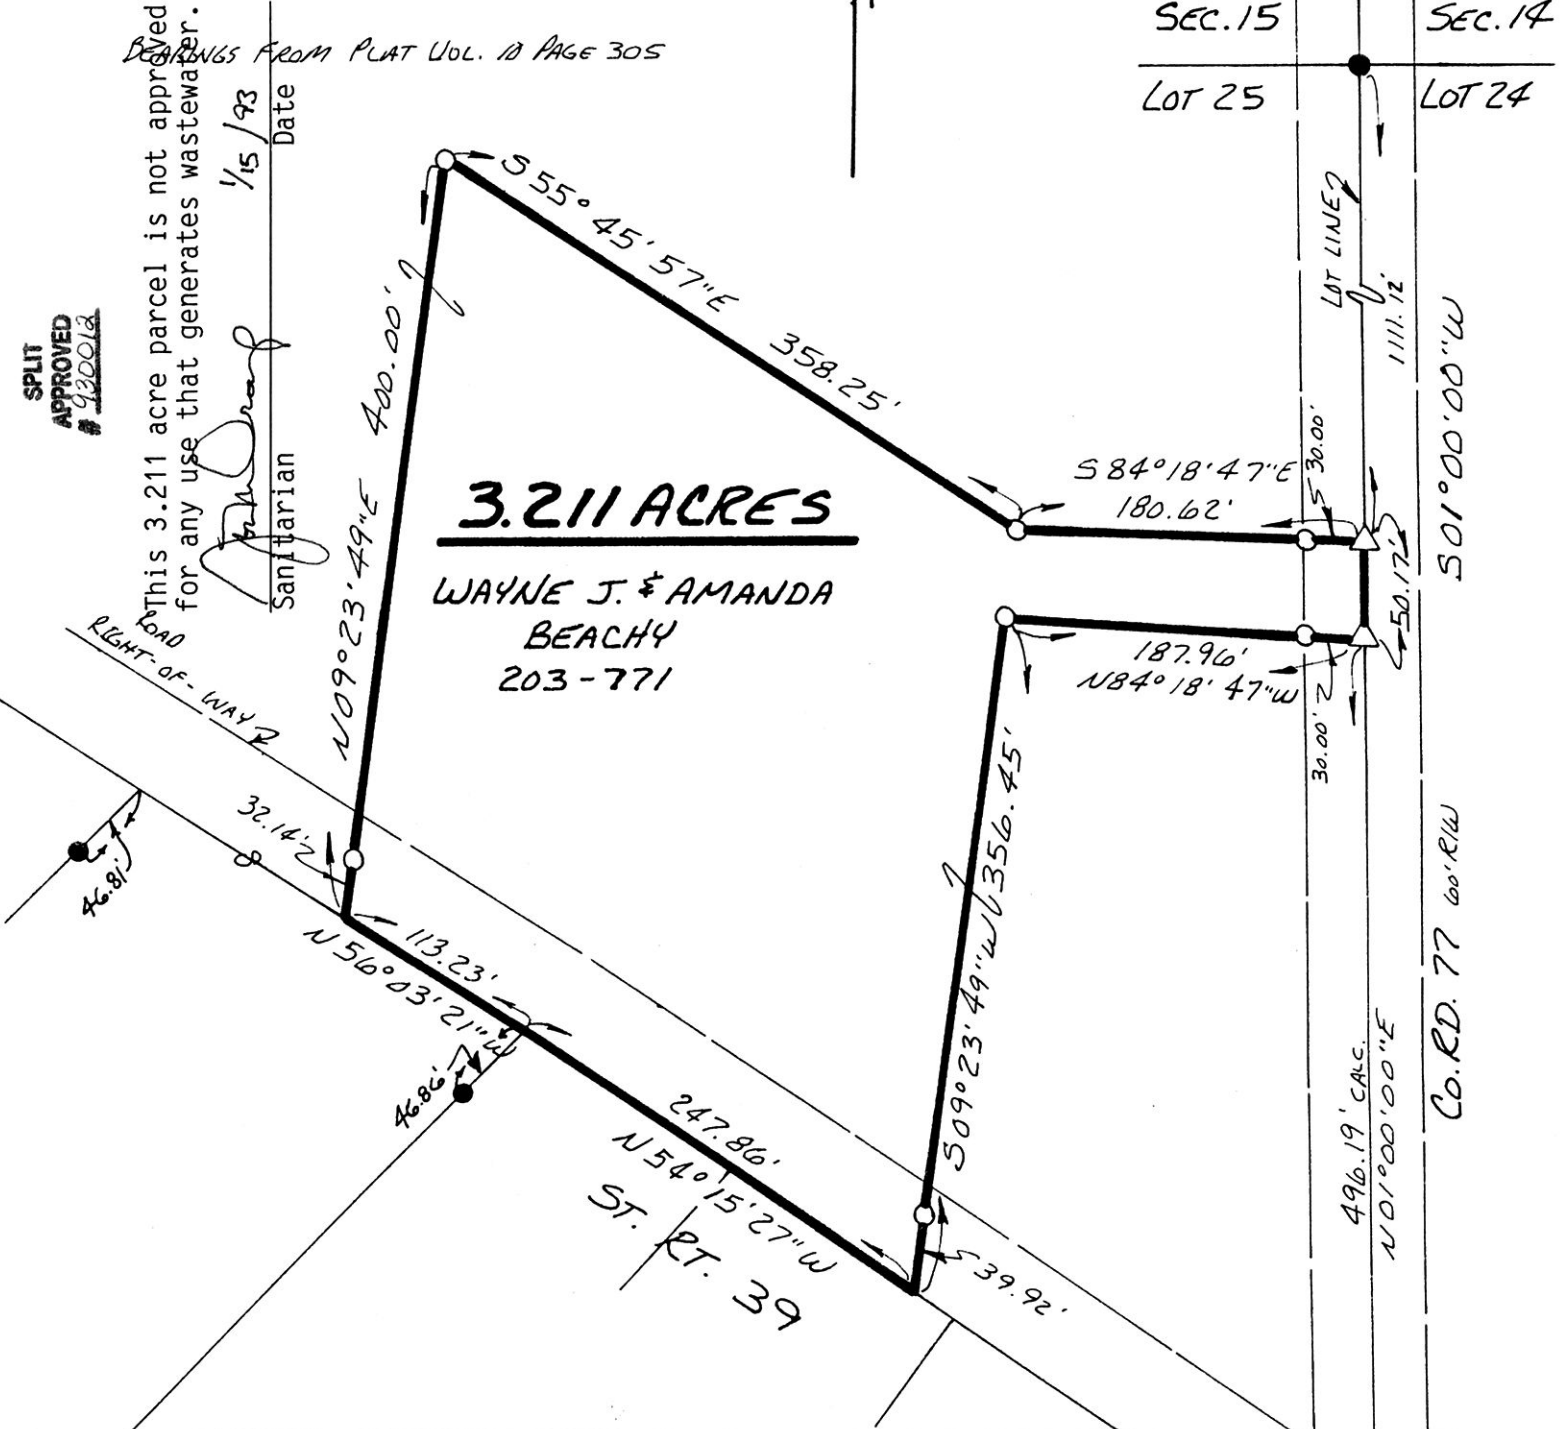

I CERTIFY THIS SURVEY TO BE CORRECT TO THE BEST OF MY KNOWLEDGE.

Donald C. Baker
 DONALD C. BAKER P.S. 6938
 5958 T.R. 322
 MILLERSBURG, OHIO 44654
 PH. (614) 674-4788
 JANUARY 5, 1992

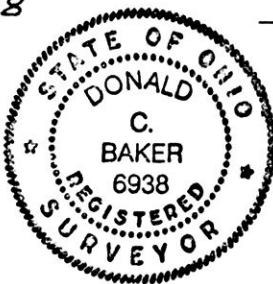

593-M/S ORIGINAL PLAT FILED WITH MAP OFFICE SALLY MILLER, RECORDER

180460 INDEXED

Rec'd. JAN 22 1993 AT 9:47 O'CLOCK AM
 Recorded JAN 25 1993 Holmes Co. Ohio Fees \$5.00
 Plat Vol. 14 Pg. 135 Recorder Sally Miller
 Deed Vol. 158 pg 686

PLAT APPROVED 1/21/93 B