

THE COSHOCTON LAND SURVEYING SERVICE


233 S. FOURTH ST.

COSHOCTON, OHIO 43812

185

BEING PART OF: LOT ~
 SEC. 12 S.W. 1/4 & 13, S.E. 1/4
 QUAR. 4th,
 T8N, R5W
 TOWNSHIP Clark
 COUNTY Holmes, Ohio, U.S.M.L.


SURVEY FOR: Melvin A. Miller
 Alvin M. Millerhand
 DATE: Nov., 1992
 SCALE: 1" = 100'

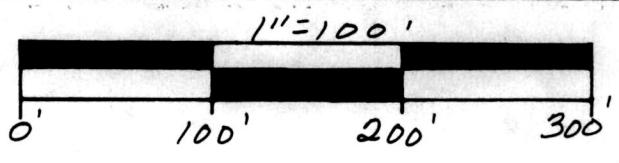

Bearings based on a survey for Robert Rinfret dated 6/85.

Pertinent documents, Tax Map, Baltic & New Bedford Quadrangle Maps, Surveys by Coshocton Land Survey & all deeds shown.

- ~ Found stone
- ~ Found 1/2" ID Pipe or as shown
- ~ Set 1/2" ID water Pipe, 38"-L Cap. 5935

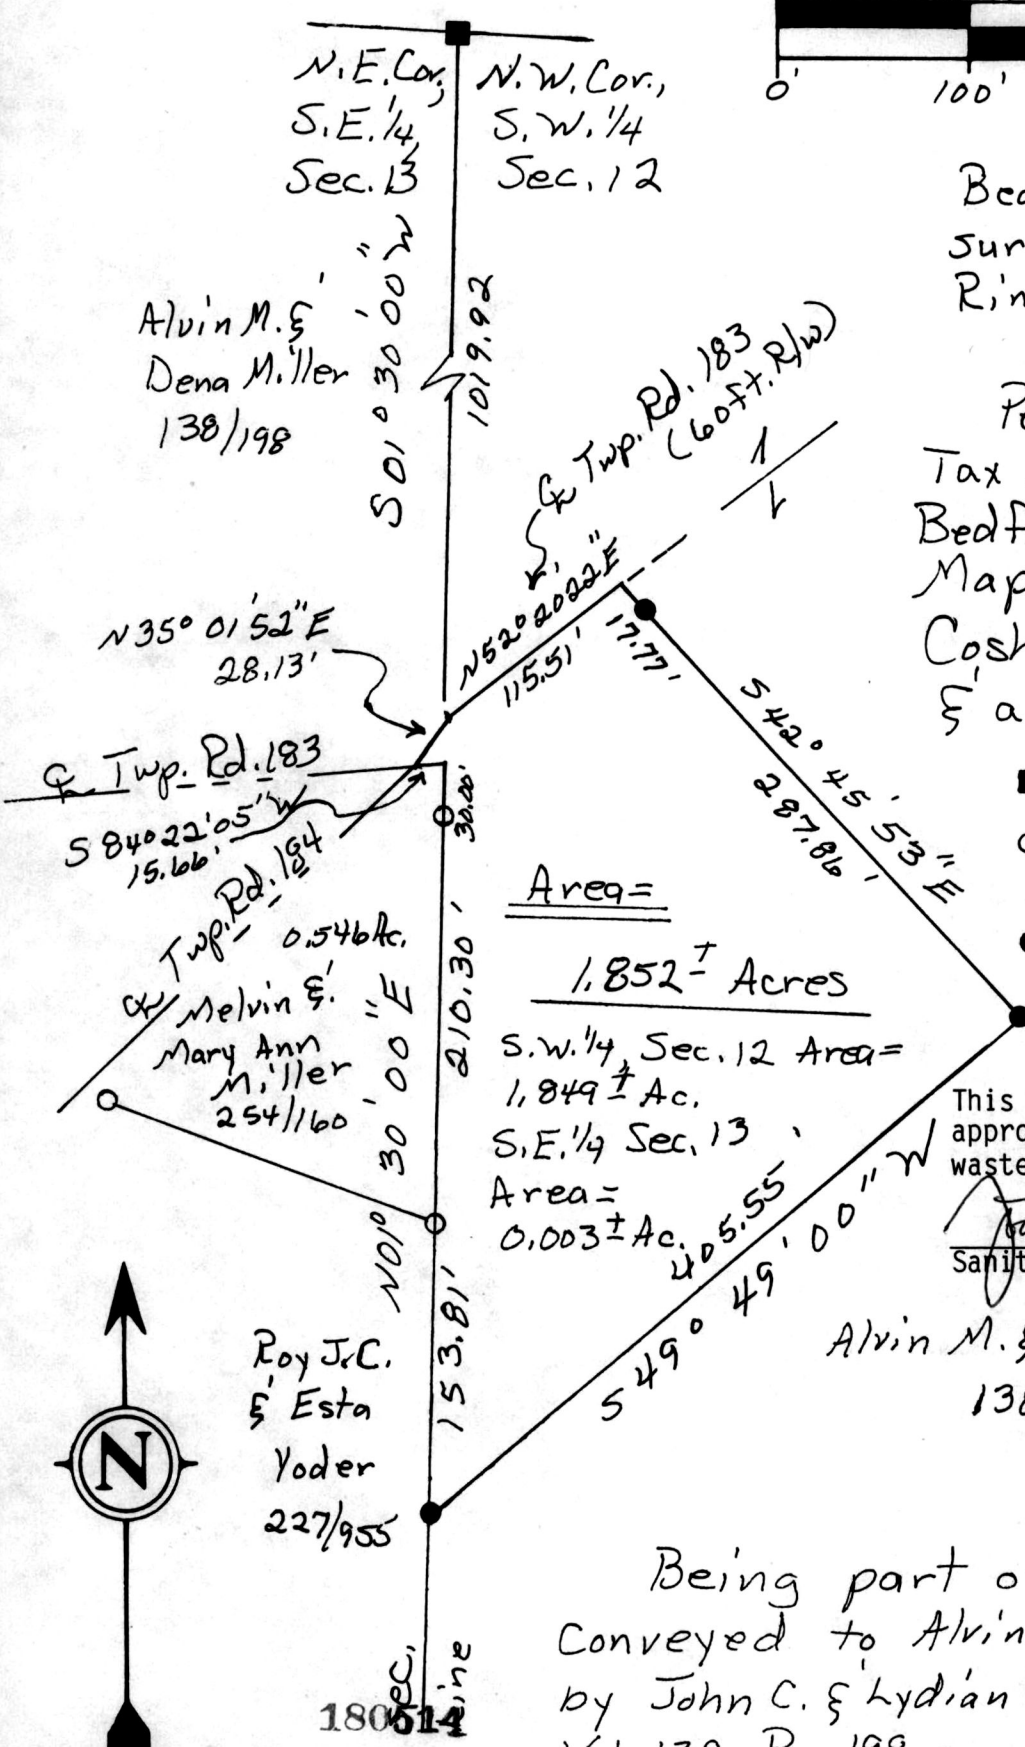

Area =
1.852[±] Acres

S.W. 1/4 Sec. 12 Area =
 1.849[±] Ac.
 S.E. 1/4 Sec. 13
 Area =
 0.003[±] Ac.

This 1.852 acre parcel is approved for residential wastewater treatment.

[Signature] 1/20/93
 Sanitarian Date

Alvin M. & Dena Miller
 138/198
 SPLIT APPROVED # 930014

Being part of the land conveyed to Alvin M. & Dena Miller by John C. & Lydian Ann Yoder in Vol. 138, Pg. 198.

Rec'd. JAN 27 1993
 Recorded JAN 28 1993
 PLAT Vol. 14
 Deed vol. 258 Pg. 741

AT 2:51 O'CLOCK P.M.
 Holmes Co. Ohio Fee: 5.00
 Pg. 140 Recorder *[Signature]*

I hereby certify the above plat to be correct to the best of my knowledge and belief.

Subject To All Easements
 And Rights-Of-Way, Public
 And Private, Of Record

THE COSHOCTON LAND SURVEYING SERVICE

PLAT APPROVED
 1/27/93 B

REGISTERED SURVEYOR 5935



FB 140 P11