


HARDY TOWNSHIP
N.W. QTR. SECTION 17
T-9N; R-6W
HOLMES COUNTY, OHIO

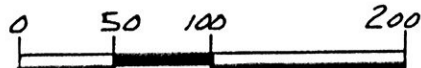


SCALE: 1" = 100'

- ▲ R.R. SPIKE FOUND
- IRON PIN FOUND
- 5/8" REBAR WITH I.D. CAP SET
- I.D. CAP MARKED "BAKER 6938"

REFERENCES:

- PLAT VOL. 6 PAGE 125
- PLAT VOL. 5 PAGE 134
- PLAT VOL. 10 PAGE 410
- PLAT VOL. 10 PAGE 439
- DEED VOL 239 PAGE 948

BEARINGS FROM PLAT VOL. 5
PAGE 109

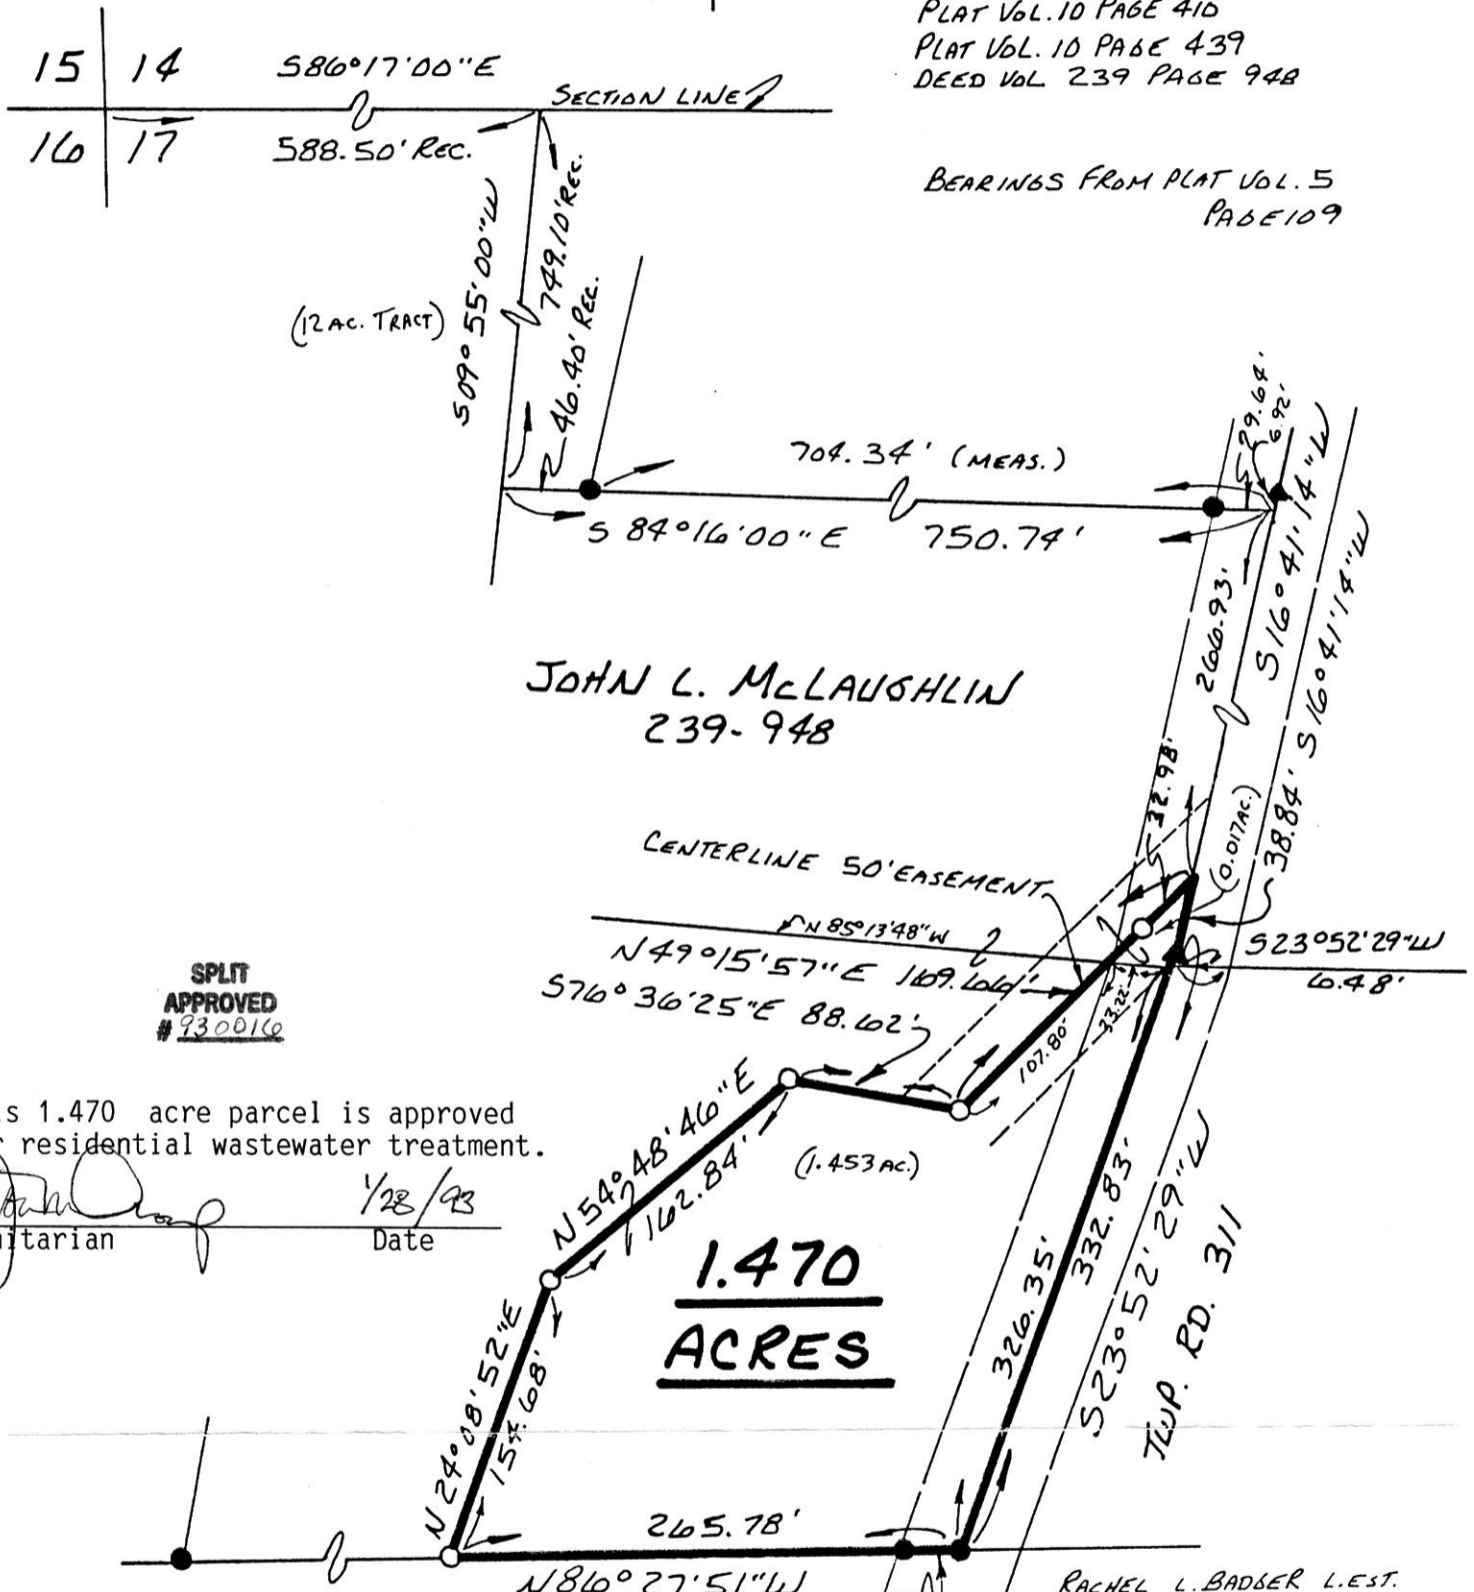

JOHN L. McLAUGHLIN
239-948

SPLIT
APPROVED
930016

This 1.470 acre parcel is approved
for residential wastewater treatment.


[Signature]
Sanitarian
Date 7/28/93

**1.470
ACRES**

RACHEL L. BADGER L. EST.
184-301 193-196
WILLIAM B. BADGER
184-301
BEVERLY J. BADGER
235-567
249-311

I CERTIFY THIS SURVEY TO BE
CORRECT TO THE BEST OF MY
KNOWLEDGE.

Donald C. Baker
DONALD C. BAKER P.S. 6938
5958 F.R. 322
MILLERSBURG OHIO 44654
PH. (216) 674-4788
JULY 9, 1992

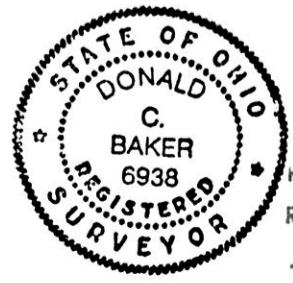

180553
REC'D. FEB 01 1993
RECORDED FEB 02 1993
Plat Vol. 14
Deed vol. 258 pg. 789
INDEXED
AT 3:08 O'CLOCK PM
Holmes Co. Ohio Fee \$5.00
Pg. 142 Recorder Sally Miller
RJC

PLAT APPROVED
2-1-93