

REC'D. FEB 18 1993

AT 11:22 O'CLOCK A.M.

Recorded FEB 19 1993

Holmes Co. Ohio Fee: 5.00

Plat. Vol. 14

Pg. 149 Recorder: Sally Miller

Deed vol. 258 pg. 951


INDEXED
Laurel
Hines

CLARK TOWNSHIP S.W. QTR. SECTION 5 T-8N; R-5W HOLMES COUNTY, OHIO

This 2.005 acre parcel is approved for residential wastewater treatment.

John Oring
Sanitarian Date 2/9/93

SPLIT APPROVED #930026

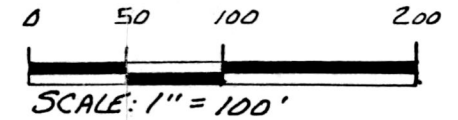

- STONE FOUND
- IRON PIN FOUND
- 5/8" RE BAR WITH I.D. CAP SET I.D. CAP MARKED "BAKER 6938"

REFERENCES:

- PLAT VOL. 5 PAGE 92
- PLAT VOL. 7 PAGE 144
- DEED VOL. 210 PAGE 716
- DEED VOL. 177 PAGE 584
- DEED VOL. 178 PAGE 85
- DEED VOL. 254 PAGE 692




I CERTIFY THIS SURVEY TO BE CORRECT TO THE BEST OF MY KNOWLEDGE.

Donald C. Baker
DONALD C. BAKER P.S. 6938
5958 T.R. 322
MILLERSBURG, OHIO 44654
PH. (216) 674-4788

DECEMBER 11, 1992

53292-MCS
PLAT APPROVED
2/17/93

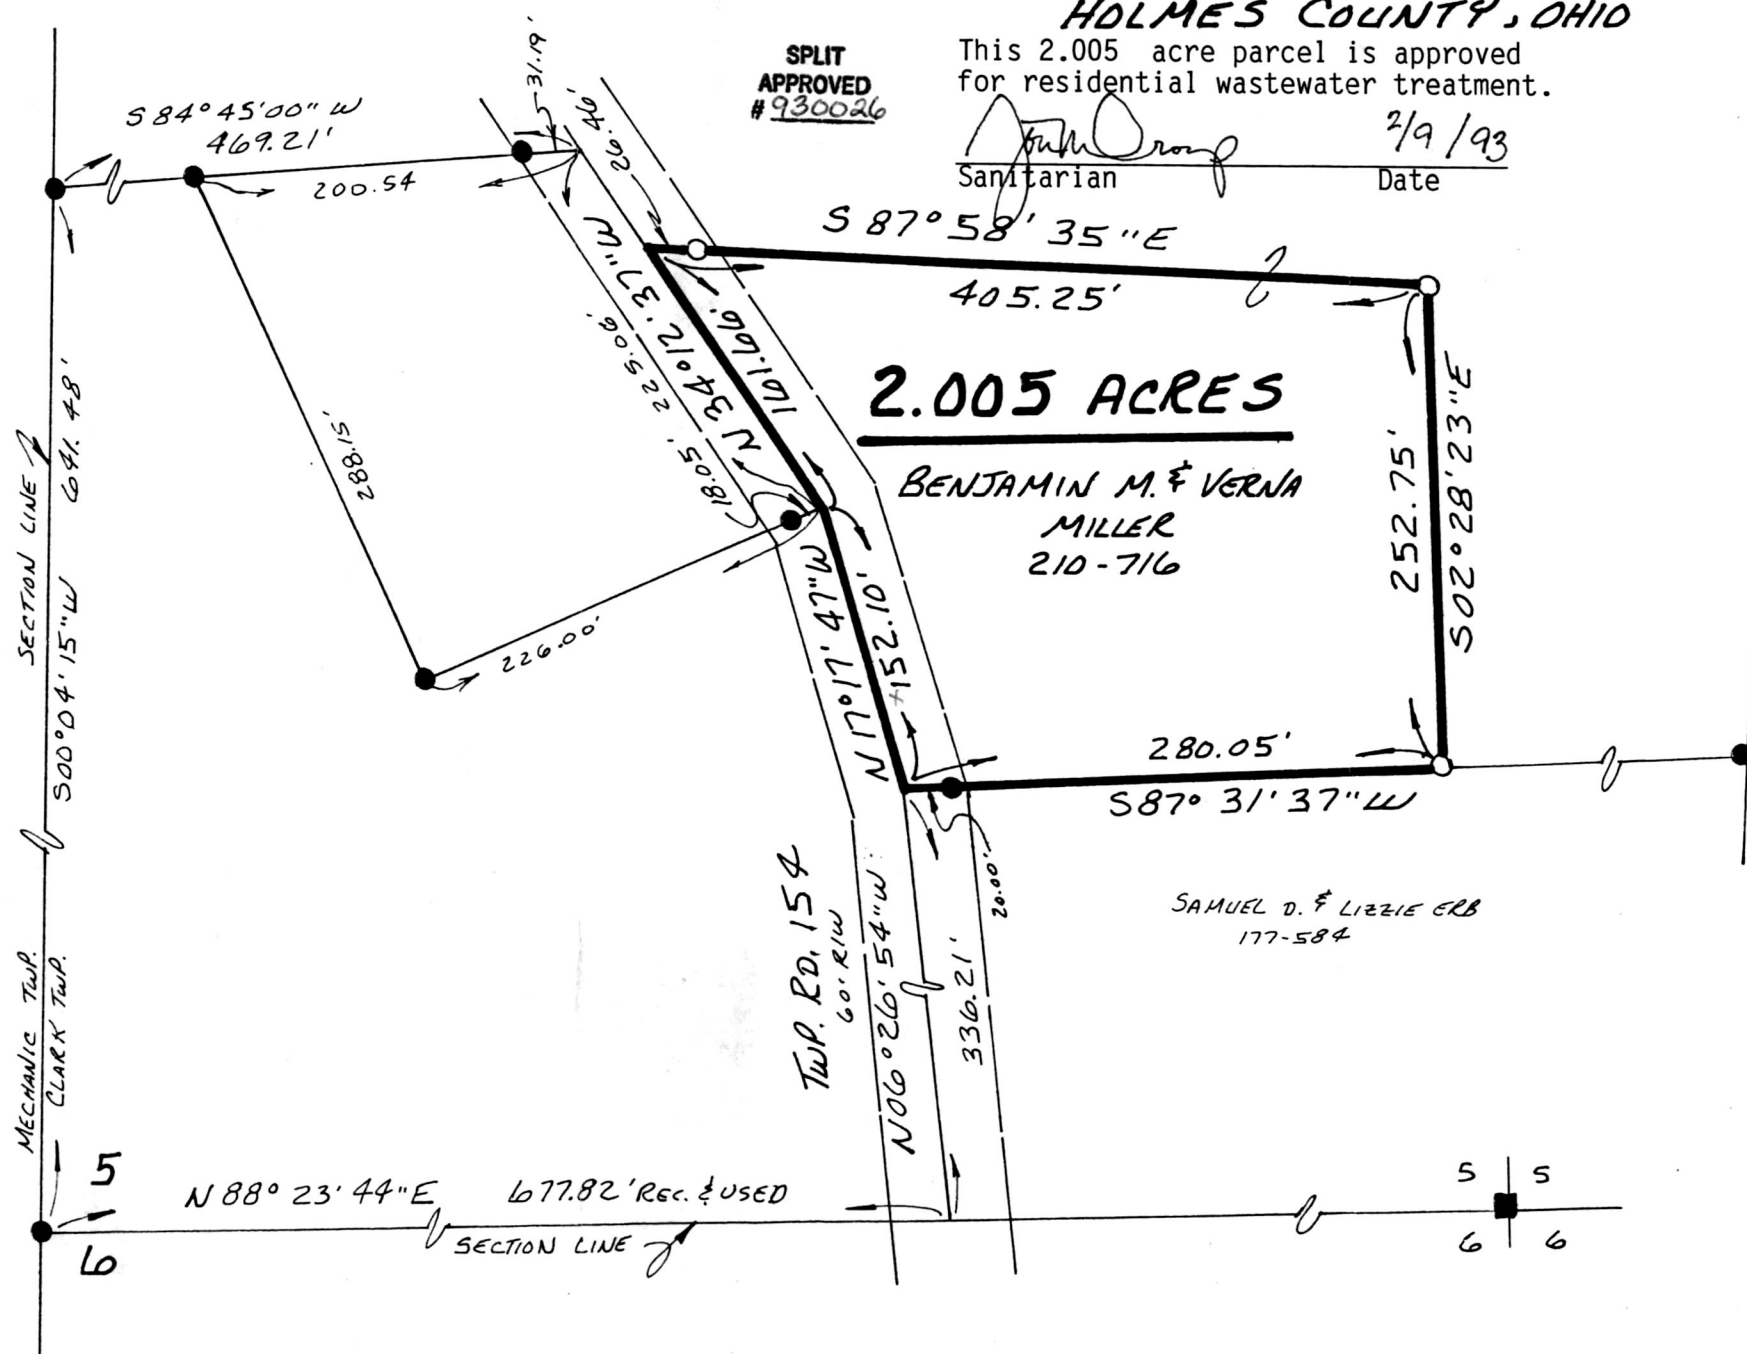

180731

VOL 14 PAGE 149