


VOL 14 PAGE 167 5.00 pd.

- REFERENCES:**
- PLAT VOL. 11 PAGE 149
 - DEED VOL. 245 PAGE 949
 - DEED VOL. 244 PAGE 851
 - DEED VOL. 171 PAGE 410
 - DEED VOL. 235 PAGE 601B
 - DEED VOL. 213 PAGE 548
 - PLAT VOL. 12 PAGE 228

BEARINGS FROM PLAT VOL. 12 PAGE 305

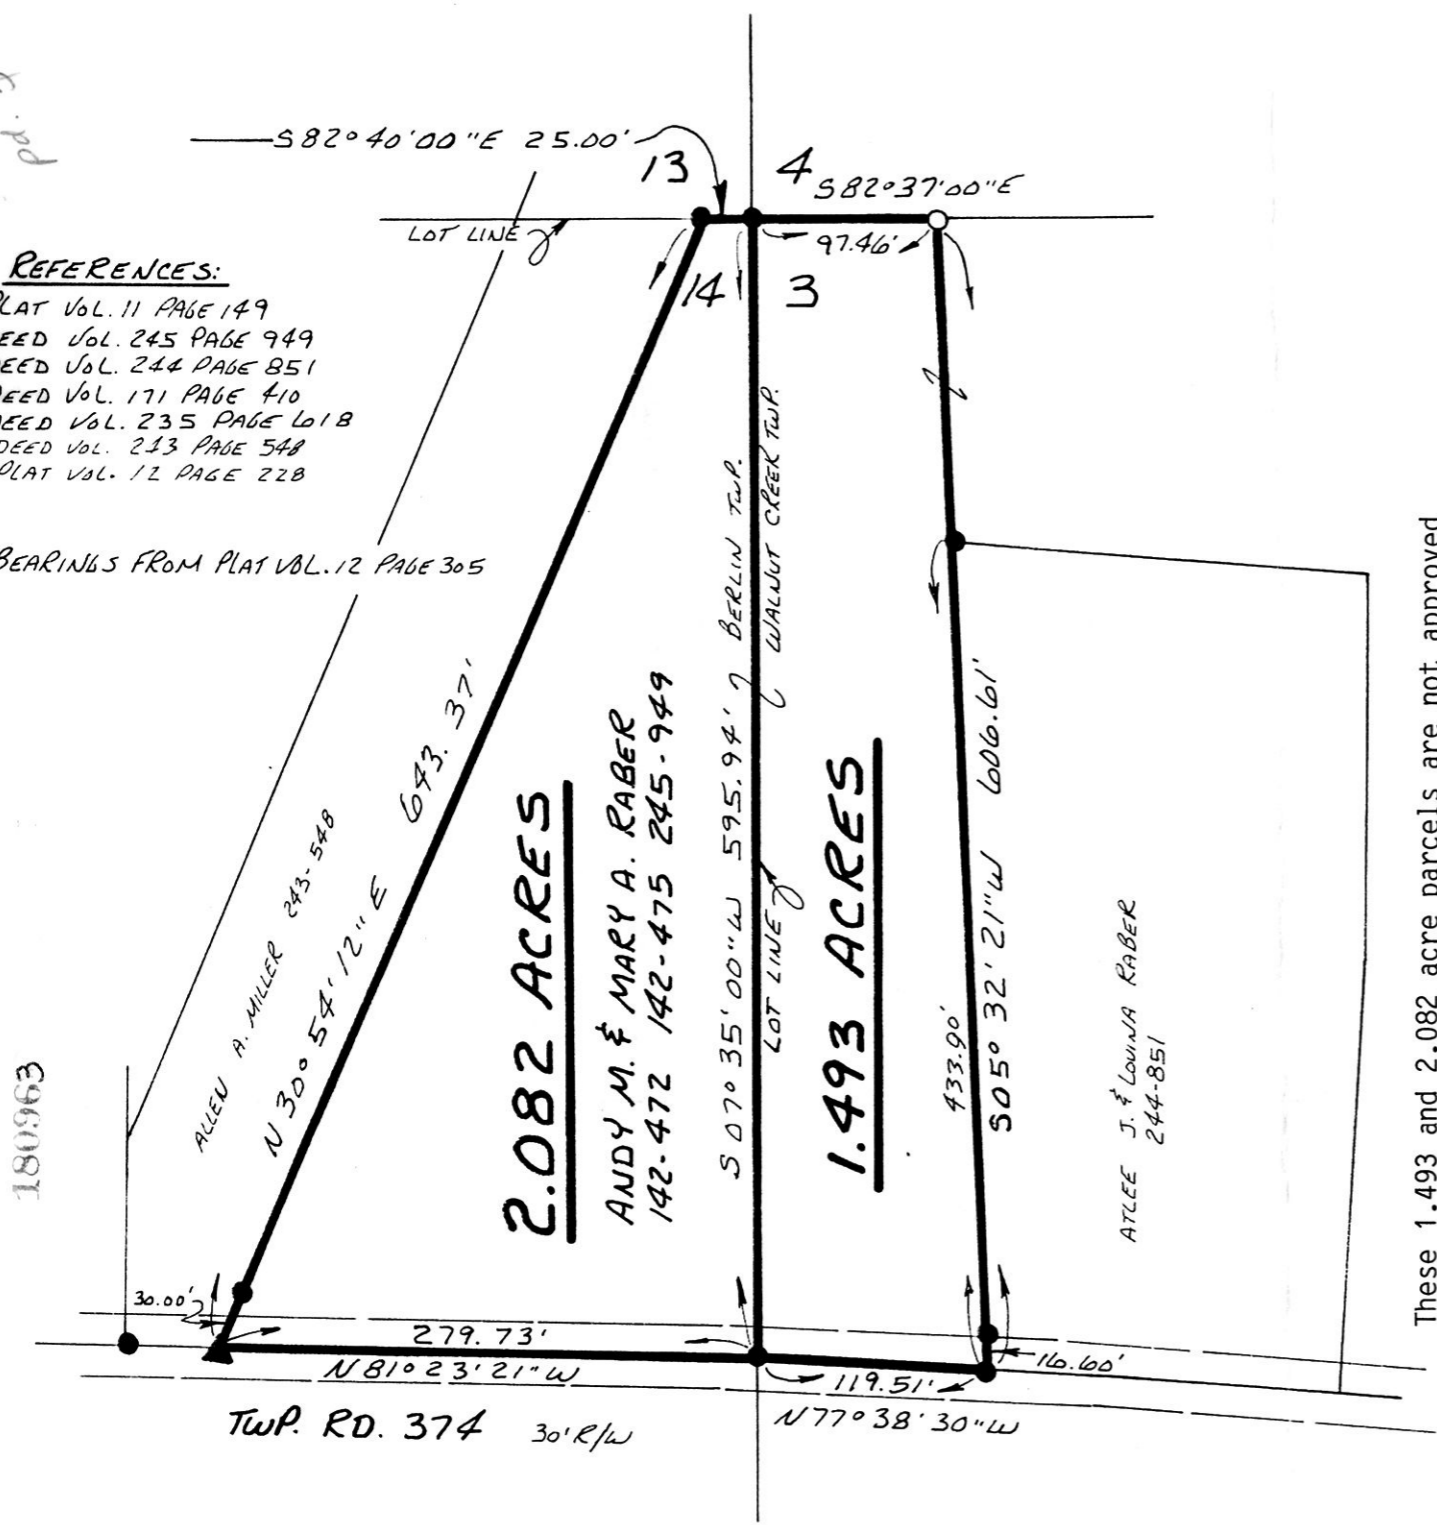

2.082 ACRES

ANDY M. & MARY A. RABER
142-472 142-475 245-949

1.493 ACRES

ATLEE J. & LOUINA RABER
244-851

These 1.493 and 2.082 acre parcels are not approved for any use that generates wastewater.


John D. ...
Sanitarian Date 2/16/93

SPLIT APPROVED # 030038



BERLIN TOWNSHIP
3RD. QTR. LOT 14
T-9N; R-5W

WALNUT CREEK TOWNSHIP
3RD. QTR. LOT 3
T-9N; R-5W
HOLMES COUNTY, OHIO

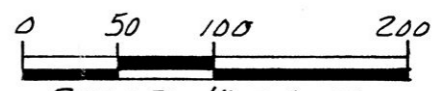

- SCALE: 1" = 100'
- ▲ R.R. SPIKE FOUND
 - IRON PIN FOUND
 - 5/8" RE BAR WITH I.D. CAP SET I.D. CAP MARKED "BAKER 6938"



I CERTIFY THIS SURVEY TO BE CORRECT TO THE BEST OF MY KNOWLEDGE.

Donald C. Baker
DONALD C. BAKER P.S. 6938
5958 T.R. 322
MILLERSBURG, OHIO 44654
PH. (216) 674-4788
JANUARY 19, 1993

1593.MLS

PLAT APPROVED
3/11/93 b

INDEXED

REC'D. MAR 12 1993 AT 1:30 O'CLOCK P.M.
Recorded MAR 15 1993 Holmes Co. Ohio Fees \$5.00
Plat Vol. 14 Pg. 167 Recorder *Judy Miller*
Deed vol. 259 pg. 151

180963

180963