

RECEIVED MAR 03 1993

This 0.313 acre parcel is not approved for any use that generates wastewater.


Sanitarian

3/8/93  
Date

SPLIT APPROVED # 930040

180992

# CLARK TOWNSHIP N.W. QTR. SECTION 7 T-8N; R-5W HOLMES COUNTY, OHIO

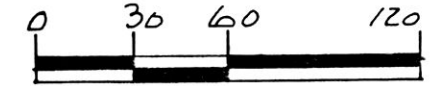

SCALE: 1" = 60'

- IRON PIN FOUND
- P.K. NAIL SET
- △ R.R. SPIKE SET
- 5/8" RE BAR WITH I.D. CAP SET
- I.D. CAP MARKED "BAKER 6938"

### REFERENCES:

- PLAT Vol. 12 PAGE 997
- PLAT Vol. 5 PAGE 112
- DEED Vol. 151 PAGE 140
- DEED Vol. 256 PAGE 369
- DEED Vol. 159 PAGE 459
- PLAT Vol. 13 PAGE 109
- BEARINGS FROM PLAT Vol. 4 PAGE 110



I CERTIFY THIS SURVEY TO BE CORRECT TO THE BEST OF MY KNOWLEDGE.

*Donald C. Baker*

DONALD C. BAKER P.S. 6938  
5958 T.R. 322  
MILLERSBURG, OHIO 44654  
PH. (216) 674-4788  
SEPT. 29, 1992  
REVISED FEB. 26, 1993

pl # 9.35

41292-MLS

Rec'd. MAR 16 1993

AT 3:35 O'CLOCK P.M.

Recorded MAR 17 1993

Holmes Co. Ohio Fee \$9.35

Plat Vol. 14


Pg. 169 Recorder *Jolly Miller*

Deed vol. 259 pg. 192

*Laurel*

PLAT APPROVED 3/15/93

180992

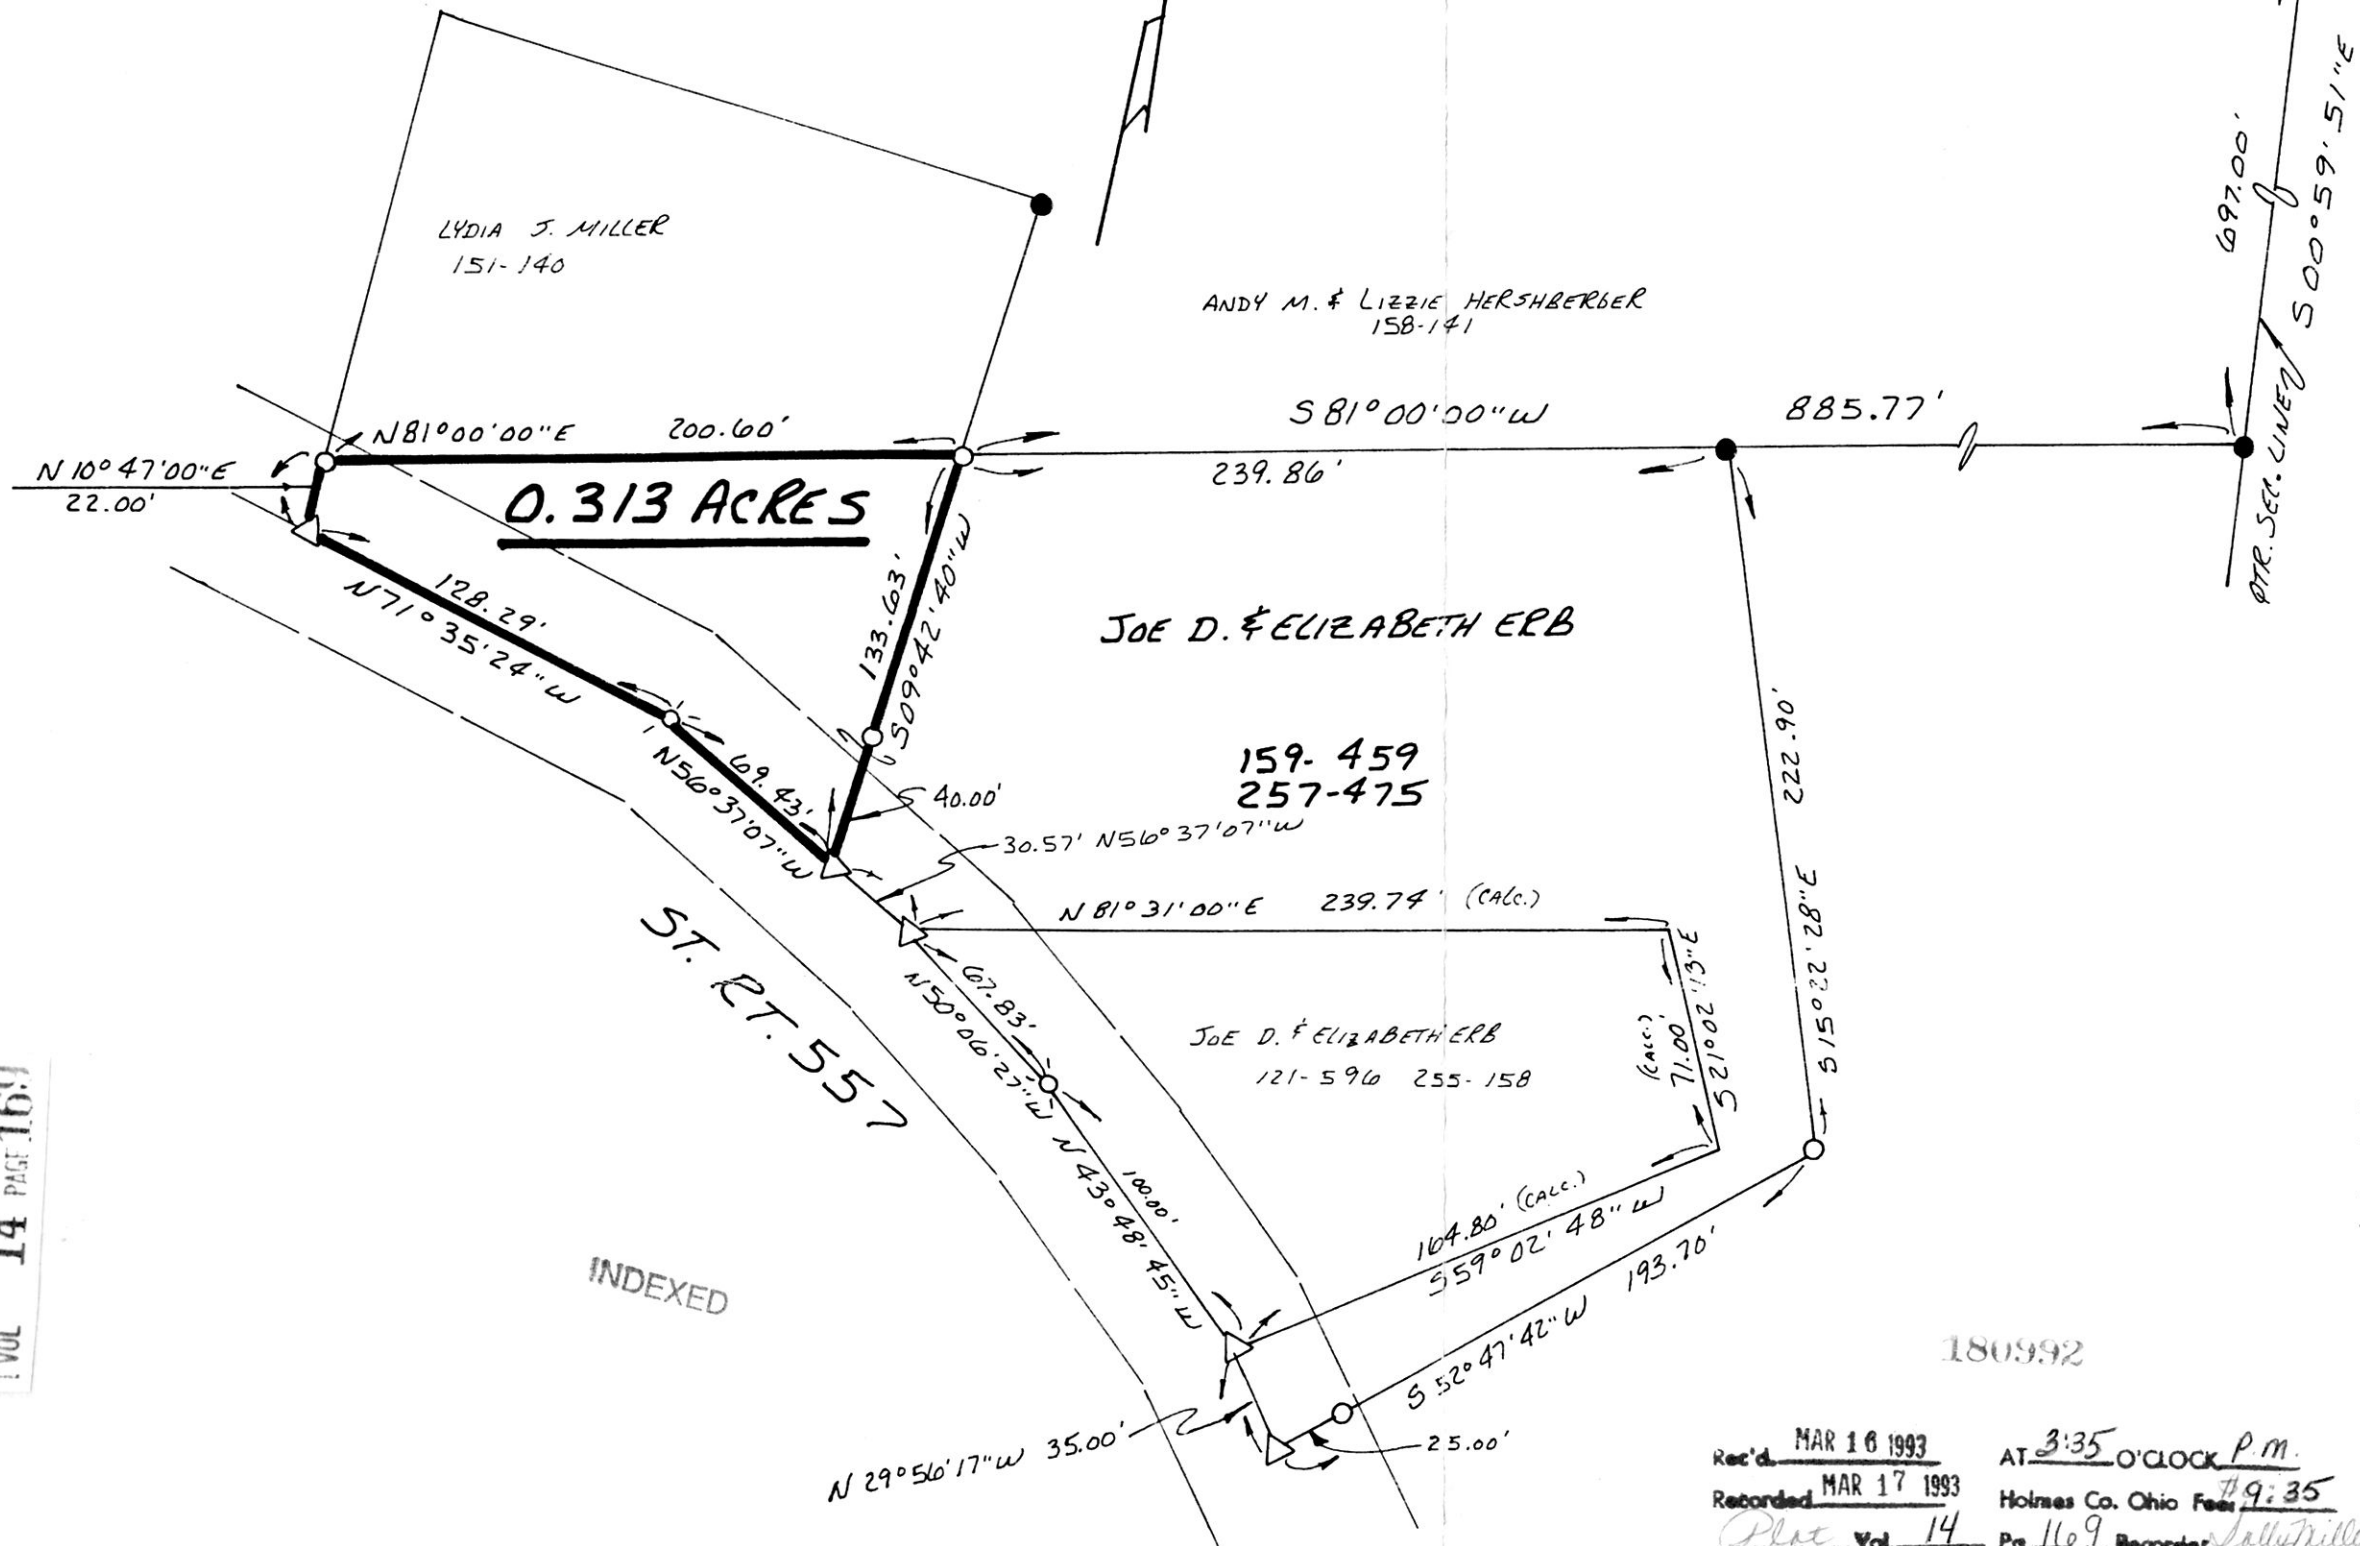

INDEXED

VOL 14 PAGE 169