


W. & F. Miller,  
E. & A. Miller &  
D. & M. Raber  
14.636 ac.  
(Vol. 223 P. 607)

N.W. Cor.  
Lot 24  
53°30'24"W  
583.09'

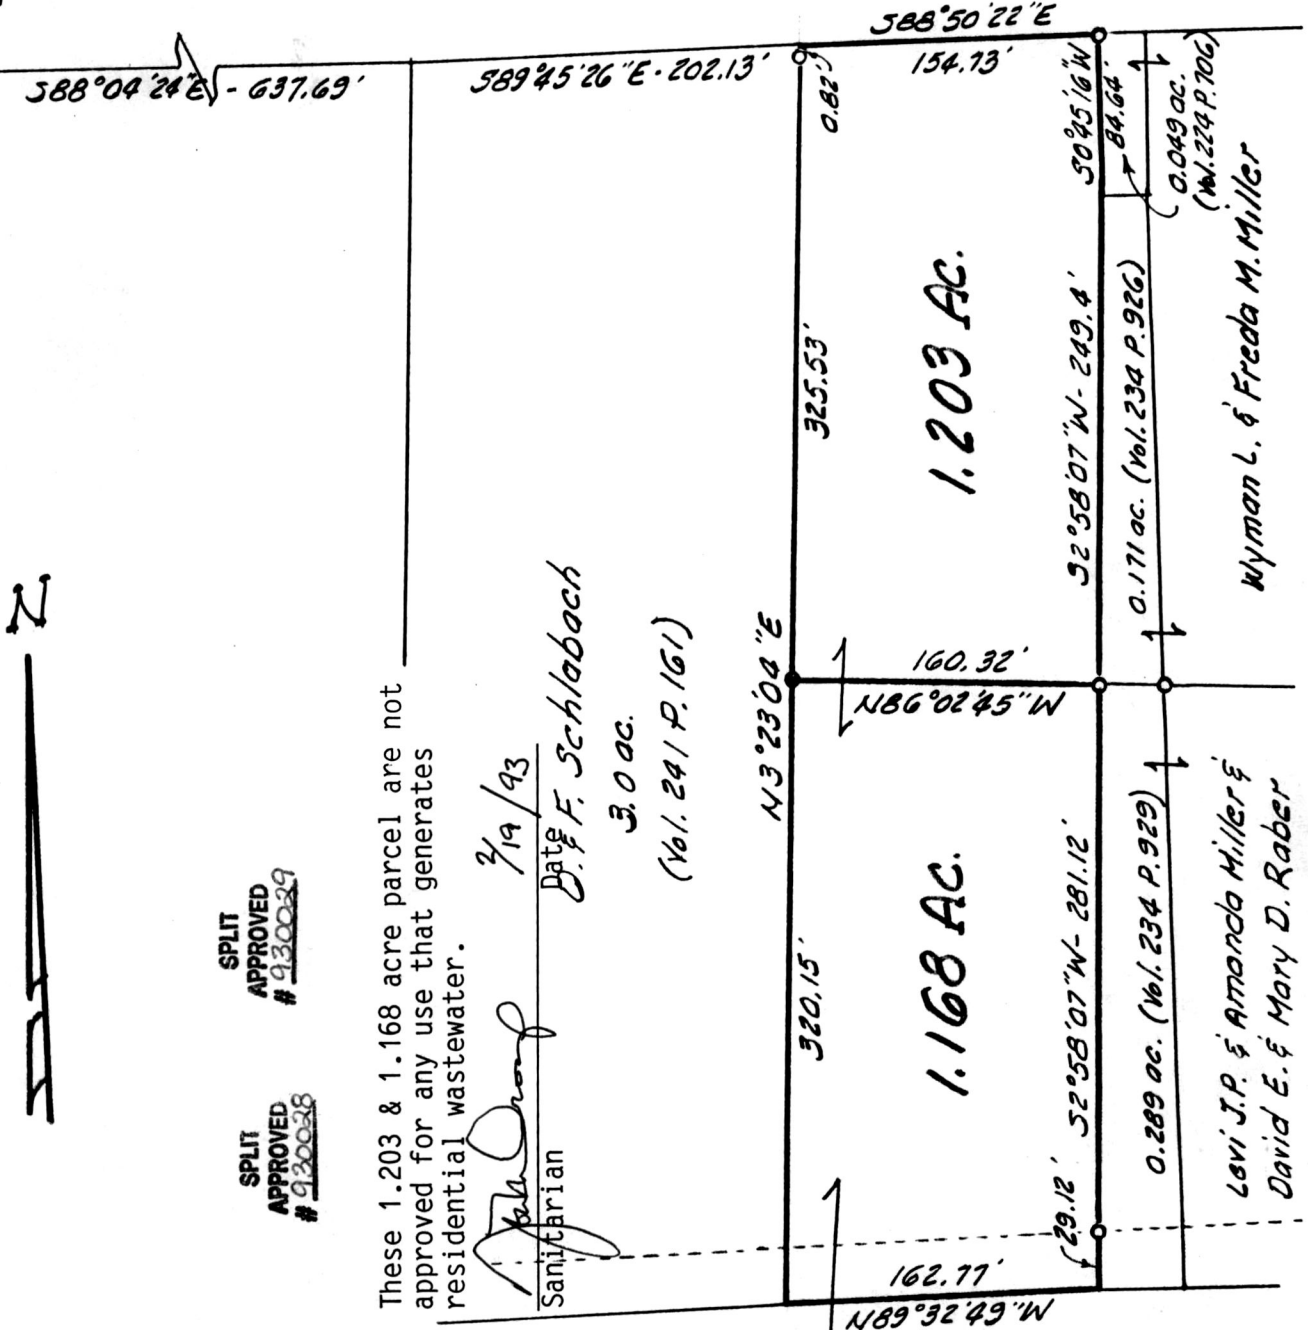

SPLIT APPROVED # 930029  
SPLIT APPROVED # 930028

These 1.203 & 1.168 acre parcel are not approved for any use that generates residential wastewater.

*John Ornd*  
Sanitarian  
Date 7/19/93  
D. & F. Schlabbach  
3.0 ac.  
(Vol. 241 P. 161)

Wyman L. & Freda M. Miller  
0.171 ac. (Vol. 234 P. 926)  
0.289 ac. (Vol. 234 P. 929)  
Levi J.P. & Amanda Miller &  
David E. & Mary D. Raber

COUNTY ROAD No 160  
(60' R/W)  
181159

David N. & Mary A. Troyer

Deed Vol. 259 Pages 288 & 291  
(Vol. 256 P. 689)

Rec'd. MAR 26 1993 AT 3:07 O'CLOCK P.M.  
Recorded MAR 29 1993 Holmes Co. Ohio Fee \$5.00  
Plat Vol 14 Pg 178 Recorder *Jelly Miller*  
Deed vol. 259 pgs. 310, 313 T.G.

Note: Bearings are oriented to the 0.171 & 0.289 acre tracts. Iron pins indicated (set) are 5/8" iron bars with plastic cap stamped Bair & Goodie.

- - denotes Iron pin (found)
- - denotes Iron pin (set)

**PLAT OF SURVEY FOR**


WYMAN L. MILLER & DAVID E. RABER  
LOCATED IN Lot 24 in the Fourth Quarter of  
Township 10, Range 5, Paint Township  
Holmes County, Ohio

SCALE 1 in. = 100 ft. DATE 10/29/92

BAIR, GOODIE and ASSOCIATES, INC.  
153 North Broadway • NEW PHILADELPHIA, OHIO  
TELEPHONE (216) 343-3499

I, THE UNDERSIGNED, HEREBY CERTIFY THAT THIS PLAT IS TRUE AND CORRECT.

*Charles R. Goodie*  
REG. SURVEYOR NO. 5521

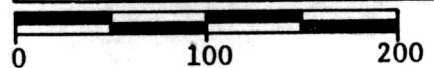

PLAT APPROVED  
2/22/93