


MONROE TOWNSHIP  
1ST. QTR., LOT 19  
T-9N; R-8W  
HOLMES COUNTY, OHIO

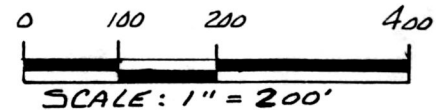

- IRON PIN FOUND
- 5/8" RE BAR WITH I.D. CAP SET
- I.D. CAP MARKED "BAKER 6938"

REFERENCES:

- PLAT VOL. 12 PAGE 765
- PLAT VOL. 12 PAGE 704
- PLAT VOL. 7 PAGE 324
- DEED VOL. 220 PAGE 755
- DEED VOL. 253 PAGE 77
- DEED VOL. 253 PAGE 75

BEARINGS FROM DEED VOL. 245 PAGE 82.



I CERTIFY THIS SURVEY TO BE CORRECT TO THE BEST OF MY KNOWLEDGE.

Donald C. Baker  
DONALD C. BAKER P.S. 6938  
5958 T. R. 322  
MILLERSBURG, OHIO 44654  
PH. (216) 674-4788

JANUARY 13, 1993

181225 INDEXED 1993-MLS

Rec'd. MAR 31 1993

Recorded APR 01 1003


Plat Vol. 14  
Deed vol. 259 pg. 353

AT 11:25 O'CLOCK A.M.

Holmes Co. Ohio Fee \$5.00  
Pg. 180 Recorder Sally Miller P. 7 months  
PLAT APPROVED 2/12/93 B

22 20  
23 19

23 19  
24 18

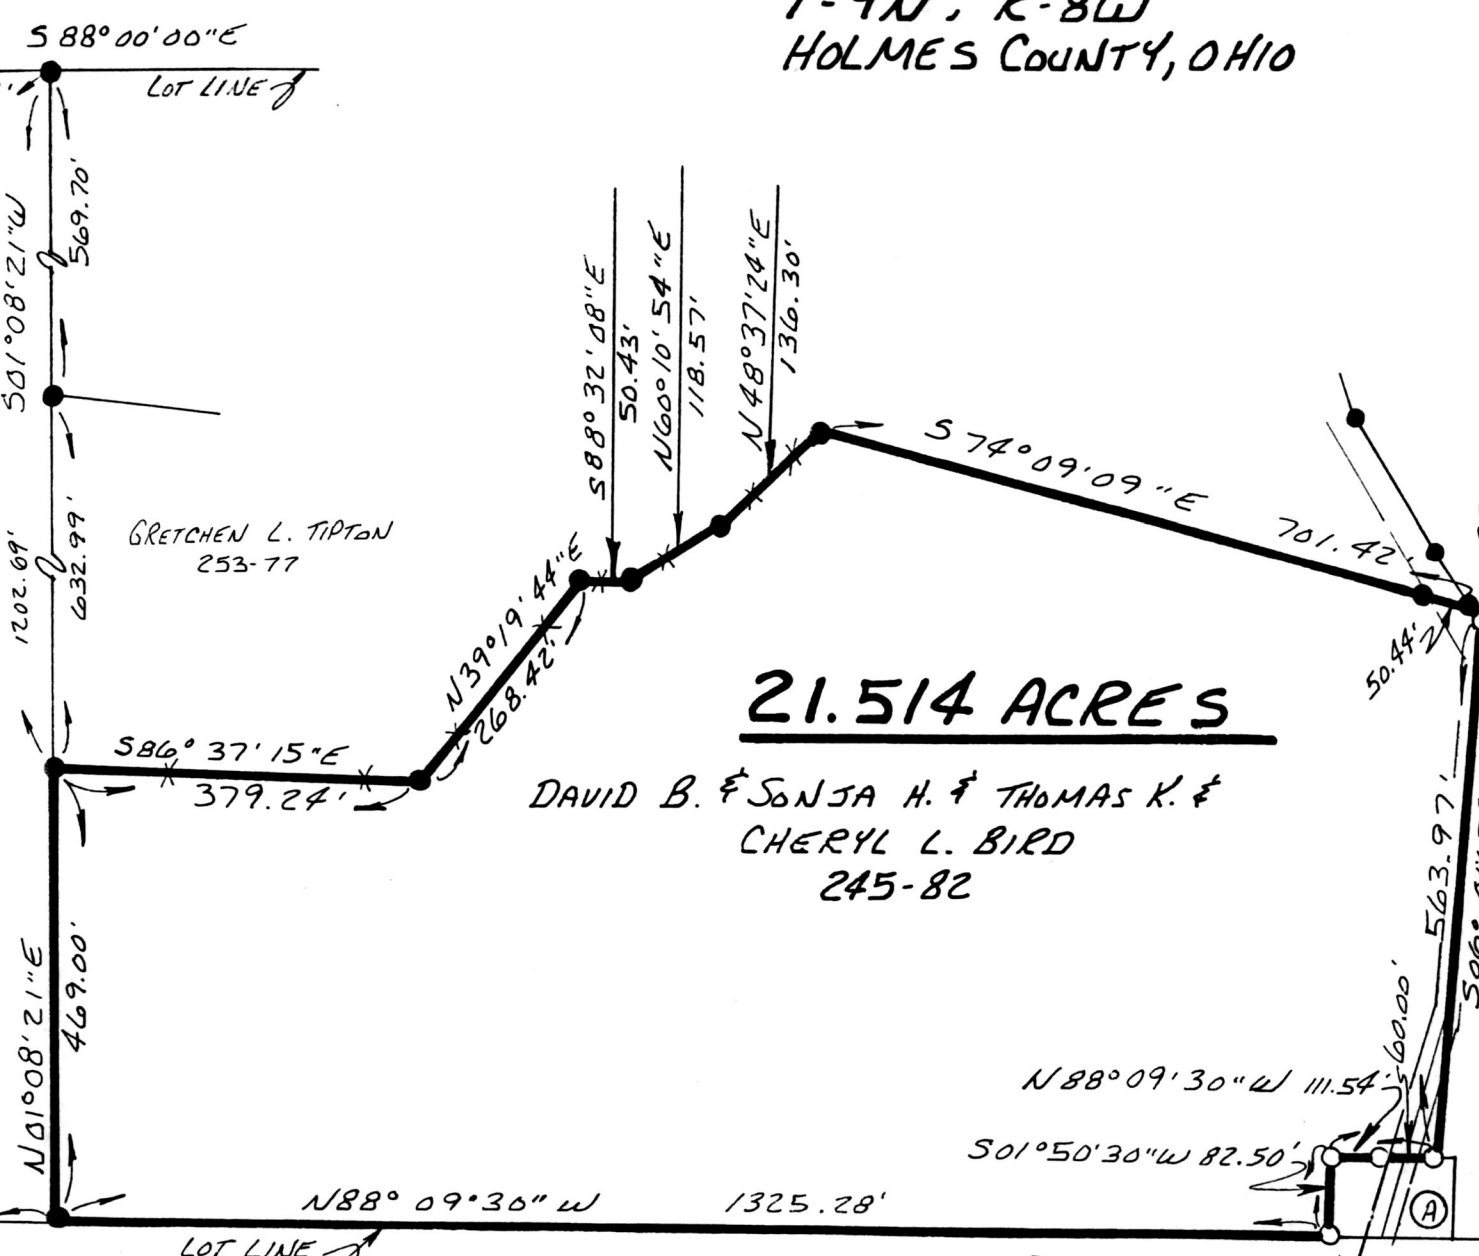

**21.514 ACRES**

DAVID B. & SONJA H. & THOMAS K. &  
CHERYL L. BIRD  
245-82

(A) SCHOOL Lot  
No DEED FOUND

MOSE M. & MARY ANN HERSHBERGER  
138-316 216-701

LEVI E. & CLARA MILLER 220-755

GRETCHEN L. TIPTON  
253-77

Twp. Rd. 266  
30' R/W