


SALT CREEK TOWNSHIP
 N.W. QTR. SECTION 11
 T-14N; R-12W
 HOLMES COUNTY, OHIO

181247

VOL 14 PAGE 183

pd. \$5.00

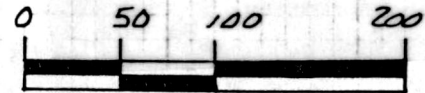

SCALE: 1" = 100'

- ▲ R.R. SPIKE FOUND
- 5/8" RE BAR WITH I.D. CAP SET
- I.D. CAP MARKED "BAKER 6938"

This 0.754 acre parcel is approved for wastewater treatment.


[Signature] 3/25/93
 Sanitarian Date

SPLIT
 APPROVED
 # 930053

REFERENCES:

PLAT VOL. 5 PAGE 124
 PLAT VOL. 5 PAGE 101
 DEED VOL. 227 PAGE 102

BEARINGS FROM PLAT VOL. 7 PAGE 150

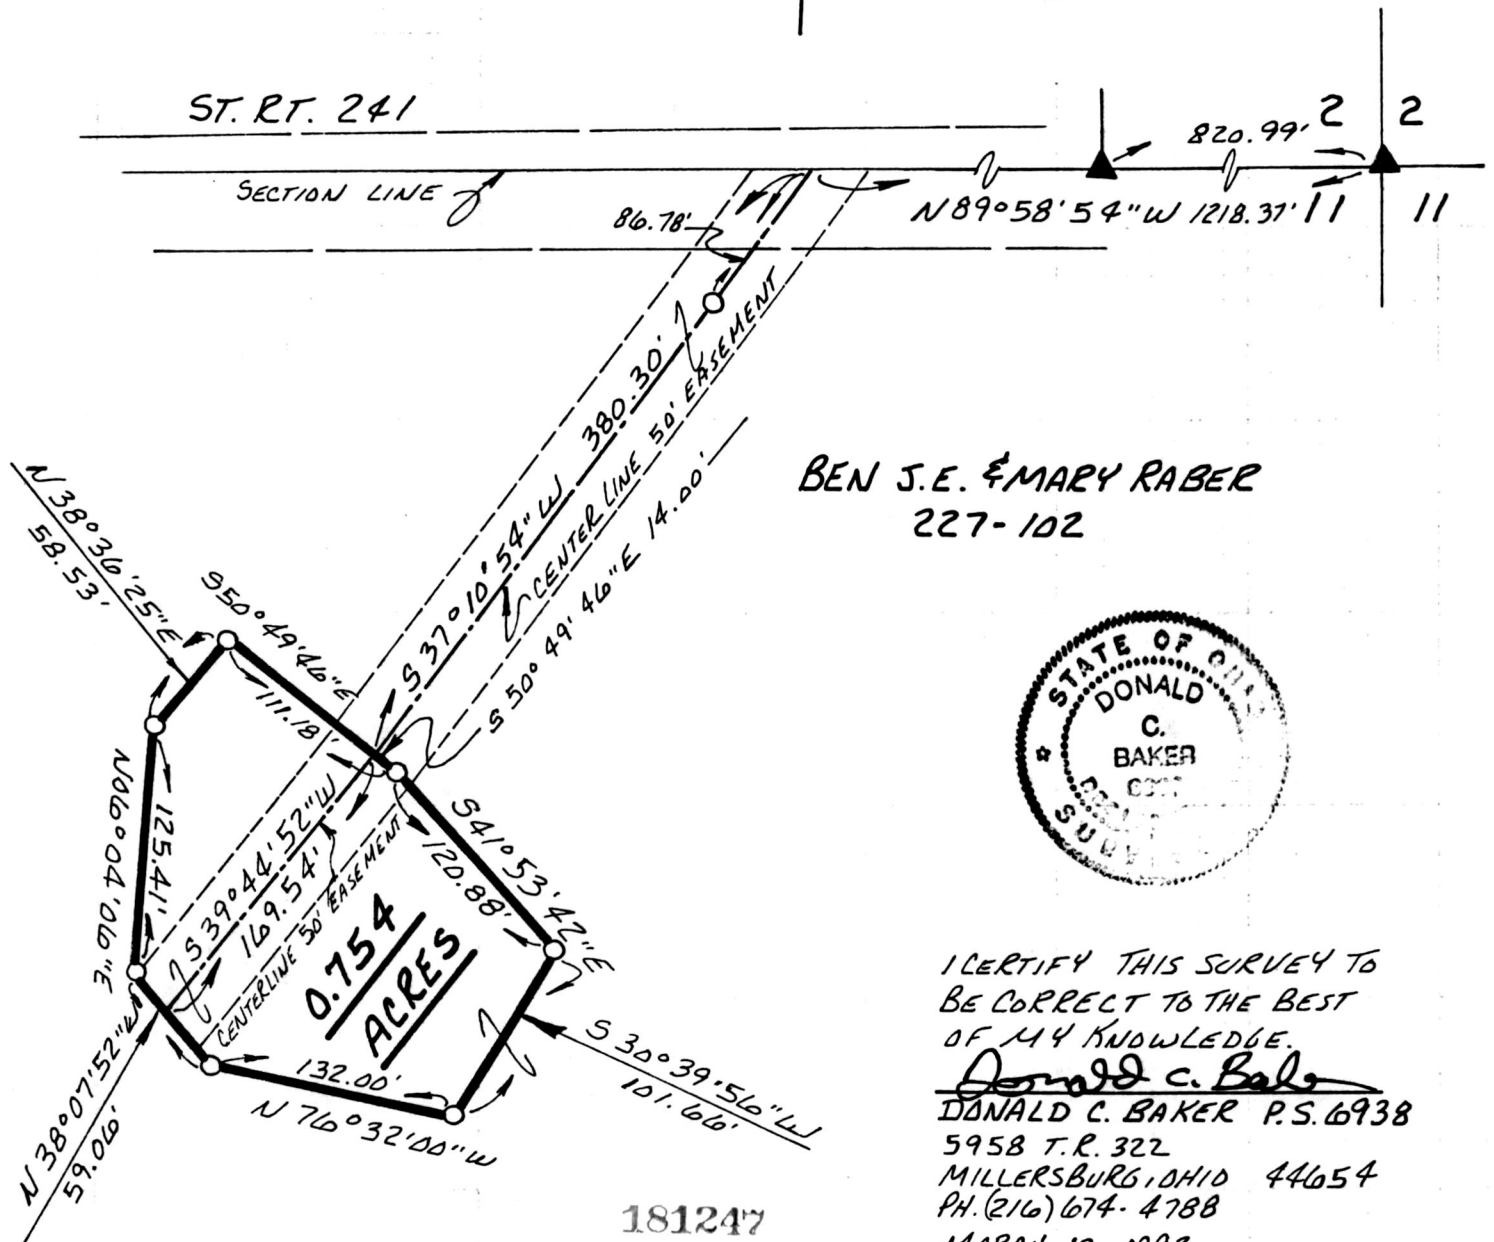

BEN J.E. & MARY RABER
 227-102



I CERTIFY THIS SURVEY TO BE CORRECT TO THE BEST OF MY KNOWLEDGE.

[Signature]
 DONALD C. BAKER P.S. 6938
 5958 T.R. 322
 MILLERSBURG, OHIO 44654
 PH. (216) 674-4788
 MARCH 12, 1993

181247

Rec'd APR 01 1993
 Recorded APR 02 1993

AT 10:15 O'CLOCK A.M.

Holmes Co. Ohio Fee: \$5.00

Plat Vol. 14 Pg 183
 Deed vol. 259 pg. 374

Recorder *[Signature]*
 Troyer Mas.

INDEXED

11593-MLS

PLAT APPROVED
 3/29/93