

181658

MONROE TOWNSHIP
1ST. QTR. LOT 19
T-9N; R-8W
HOLMES COUNTY, OHIO


0 50 100 200

SCALE: 1" = 100'
● IRON PIN FOUND
○ 5/8" RE BAR WITH I.D. CAP SET
I.D. CAP MARKED "BAKER 6938"

REFERENCES:

- PLAT VOL. 12 PAGE 705
- PLAT VOL. 12 PAGE 704
- PLAT VOL. 7 PAGE 324
- DEED VOL. 220 PAGE 755
- DEED VOL. 253 PAGE 77
- DEED VOL. 253 PAGE 75

BEARINGS FROM DEED VOL. 245
PAGE 82

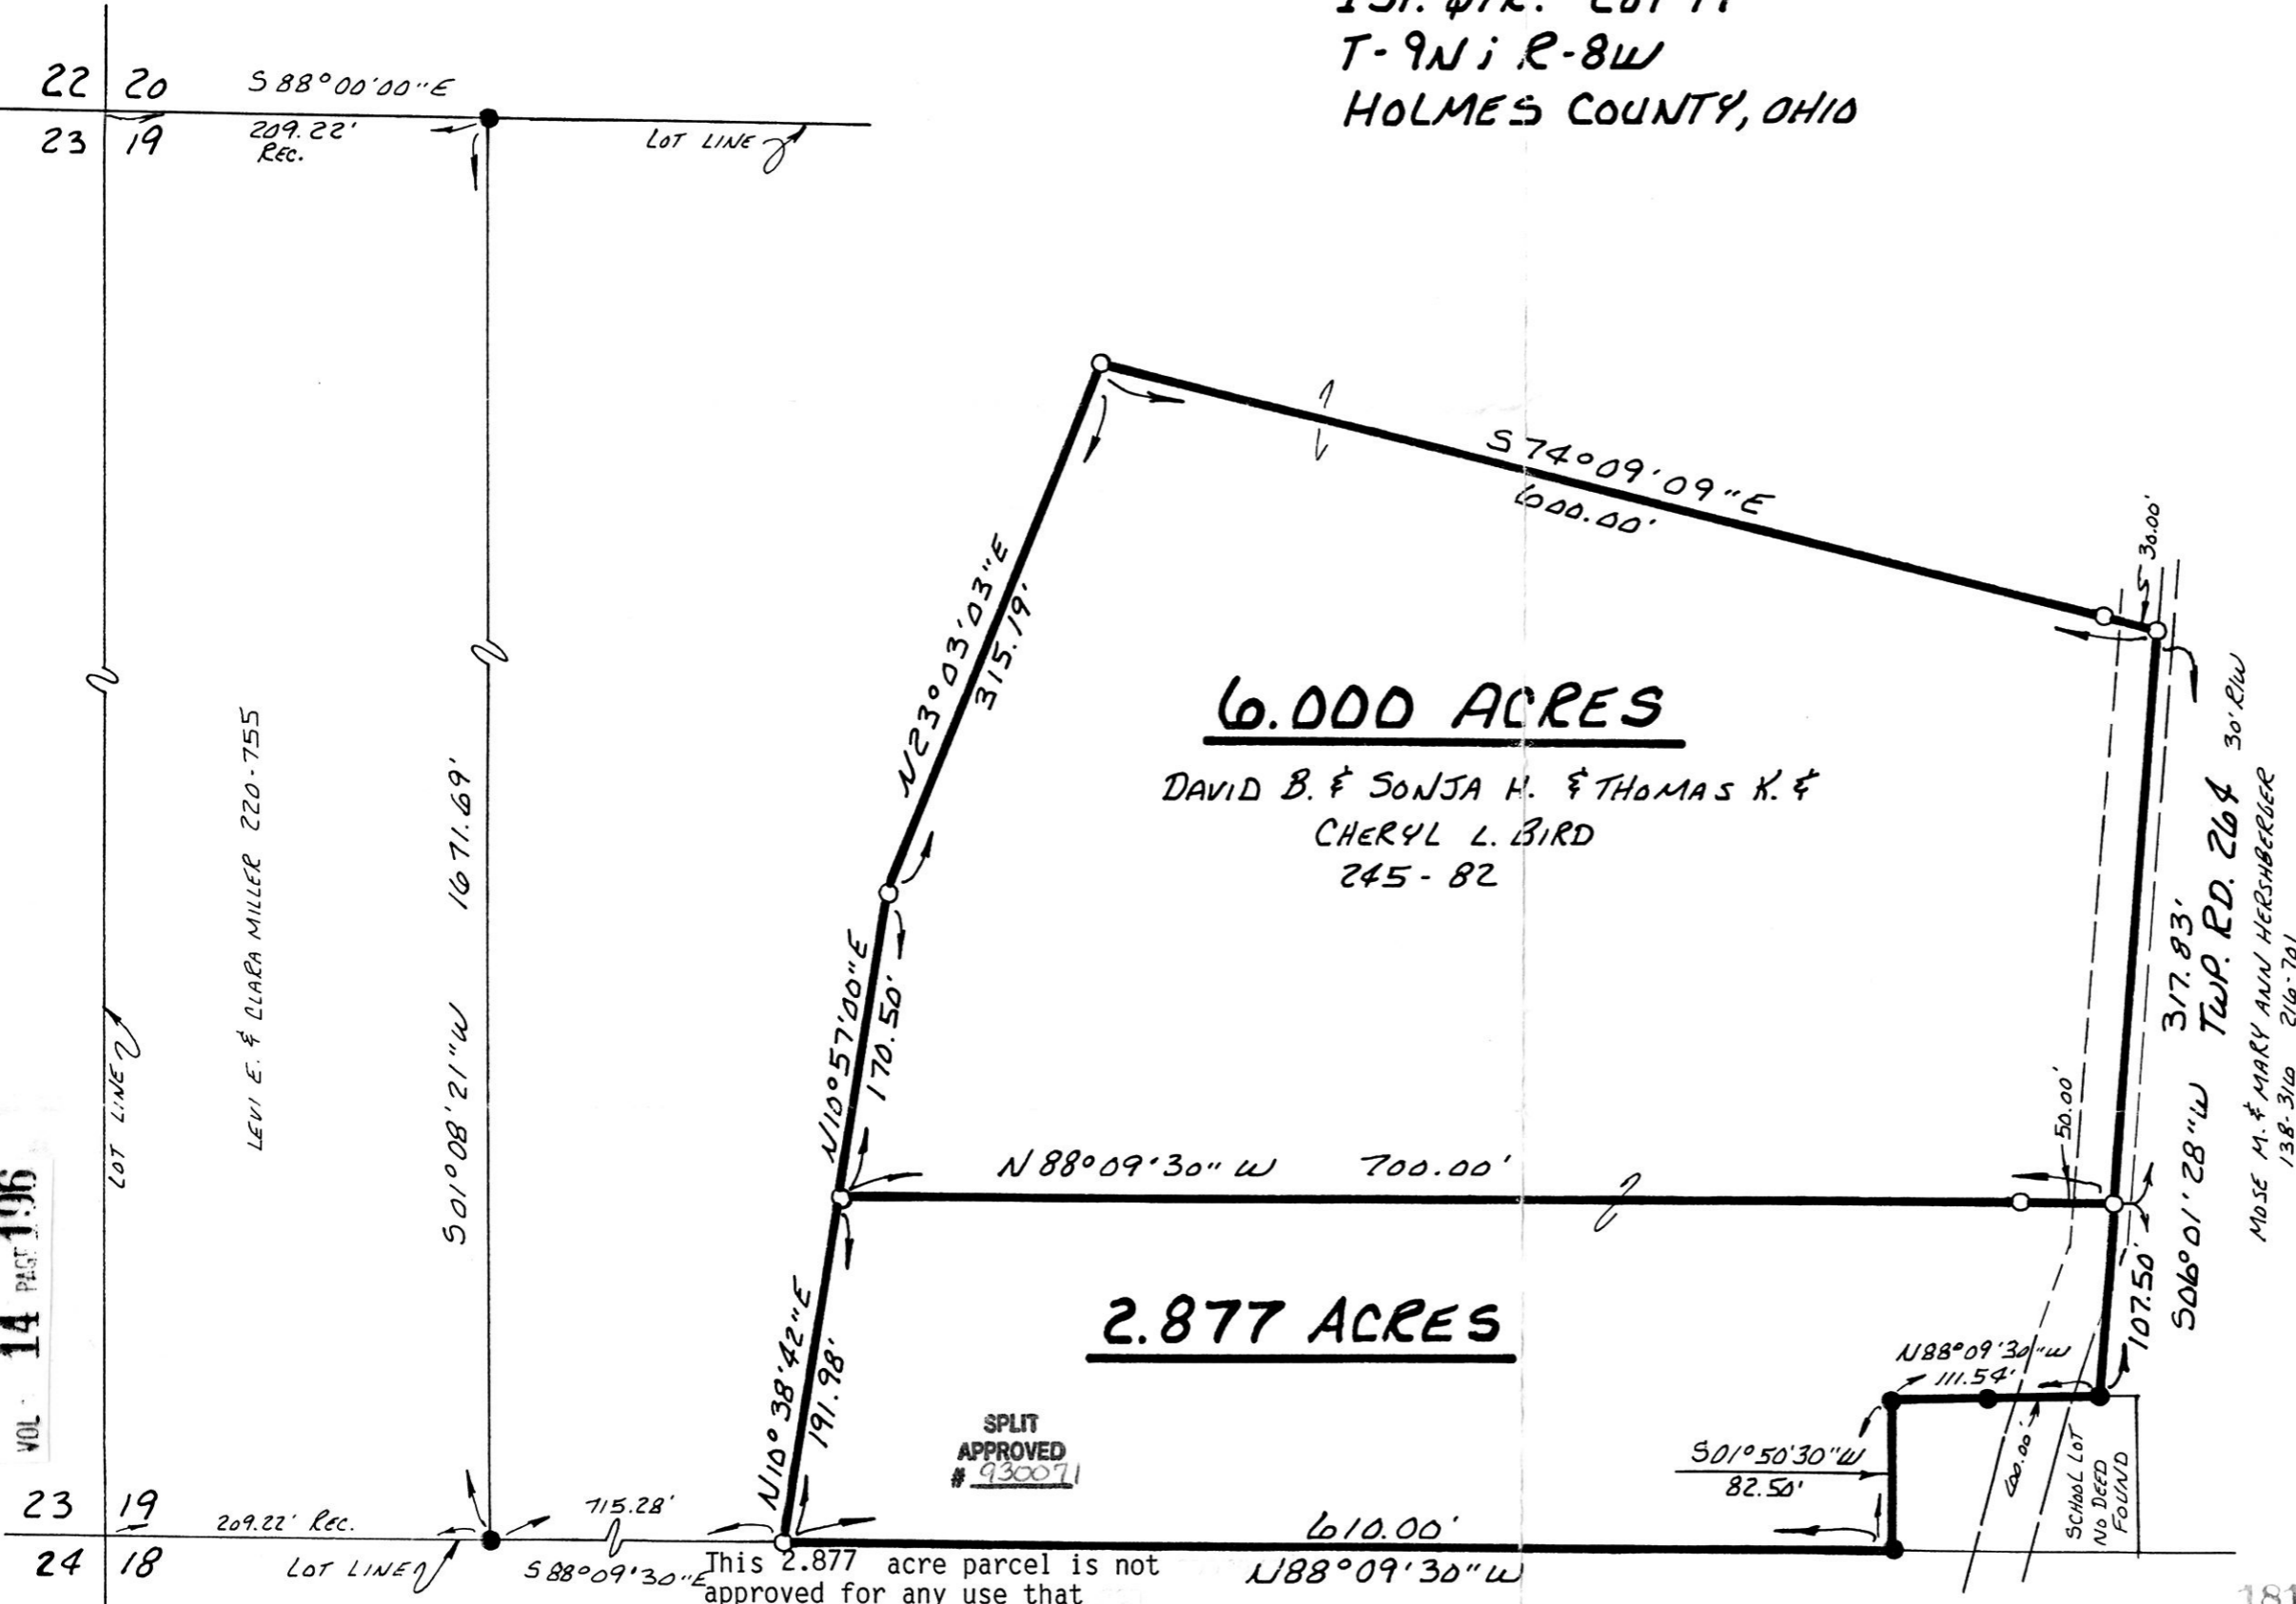

6.000 ACRES

DAVID B. & SONJA H. & THOMAS K. &
CHERYL L. BIRD
245-82

2.877 ACRES

SPLIT
APPROVED
930071

This 2.877 acre parcel is not approved for any use that generates wastewater.

[Signature] 4/23/93
Sanitarian Date



I CERTIFY THIS SURVEY TO BE CORRECT TO THE BEST OF MY KNOWLEDGE.

Donald C. Baker
DONALD C. BAKER P.S. 6938
5958 T.R. 322
MILLERSBURG OHIO 44654
PH. (216) 674-4788

FEBRUARY 25, 1993

181658

7793-MLS

APR 28 1993
Rec'd. APR 29 1993
Recorded
Plat Vol. 14
Deed Vol. 259 Pg. 698

AT 10:03 O'CLOCK AM
Holmes Co. Ohio Fee: 89.35
Pg. 196 Recorder: *Sally Miller* 4/27/93
Dan

INDEXED

PLAT APPROVED

VOL. 14 PAGE 196

22 20 588°00'00"E
23 19 209.22' Rec.

23 19 209.22' Rec.
24 18 588°09'30"E

LEVI E. & CLARA MILLER 220-755

MOSE M. & MARY ANN HERSHBERGER
138-310 216-701

SCHOOL LOT
NO DEED FOUND