


181959

MECHANIC TOWNSHIP
2ND. QTR. LOT 3
T. 8N; R. 6W
HOLMES COUNTY, OHIO

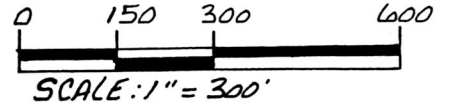

- IRON PIN FOUND
- 5/8" RE BAR WITH I.D. CAP SET I.D. CAP MARKED "BAKER 6938"

REFERENCES:

- PLAT VOL. 10 PAGE 1
- PLAT VOL. 4 PAGE 53
- PLAT VOL. 3 PAGE 56
- DEED VOL. 176 PAGE 218
- DEED VOL. 188 PAGE 287
- DEED VOL. 233 PAGE 996
- DEED VOL. 244 PAGE 160
- PLAT VOL. 13 PAGE 75
- BEARINGS FROM DEED VOL. 244 pg. 160




I CERTIFY THIS SURVEY TO BE CORRECT TO THE BEST OF MY KNOWLEDGE.

Donald C. Baker
 DONALD C. BAKER P.S. 6938
 5958 T.R. 322
 MILLERSBURG, OHIO 44654
 PH. 216 674-4788
 APRIL 12, 1993

16293-MLS

PLAT APPROVED
5/13/93 B

VOL 14 PAGE 207

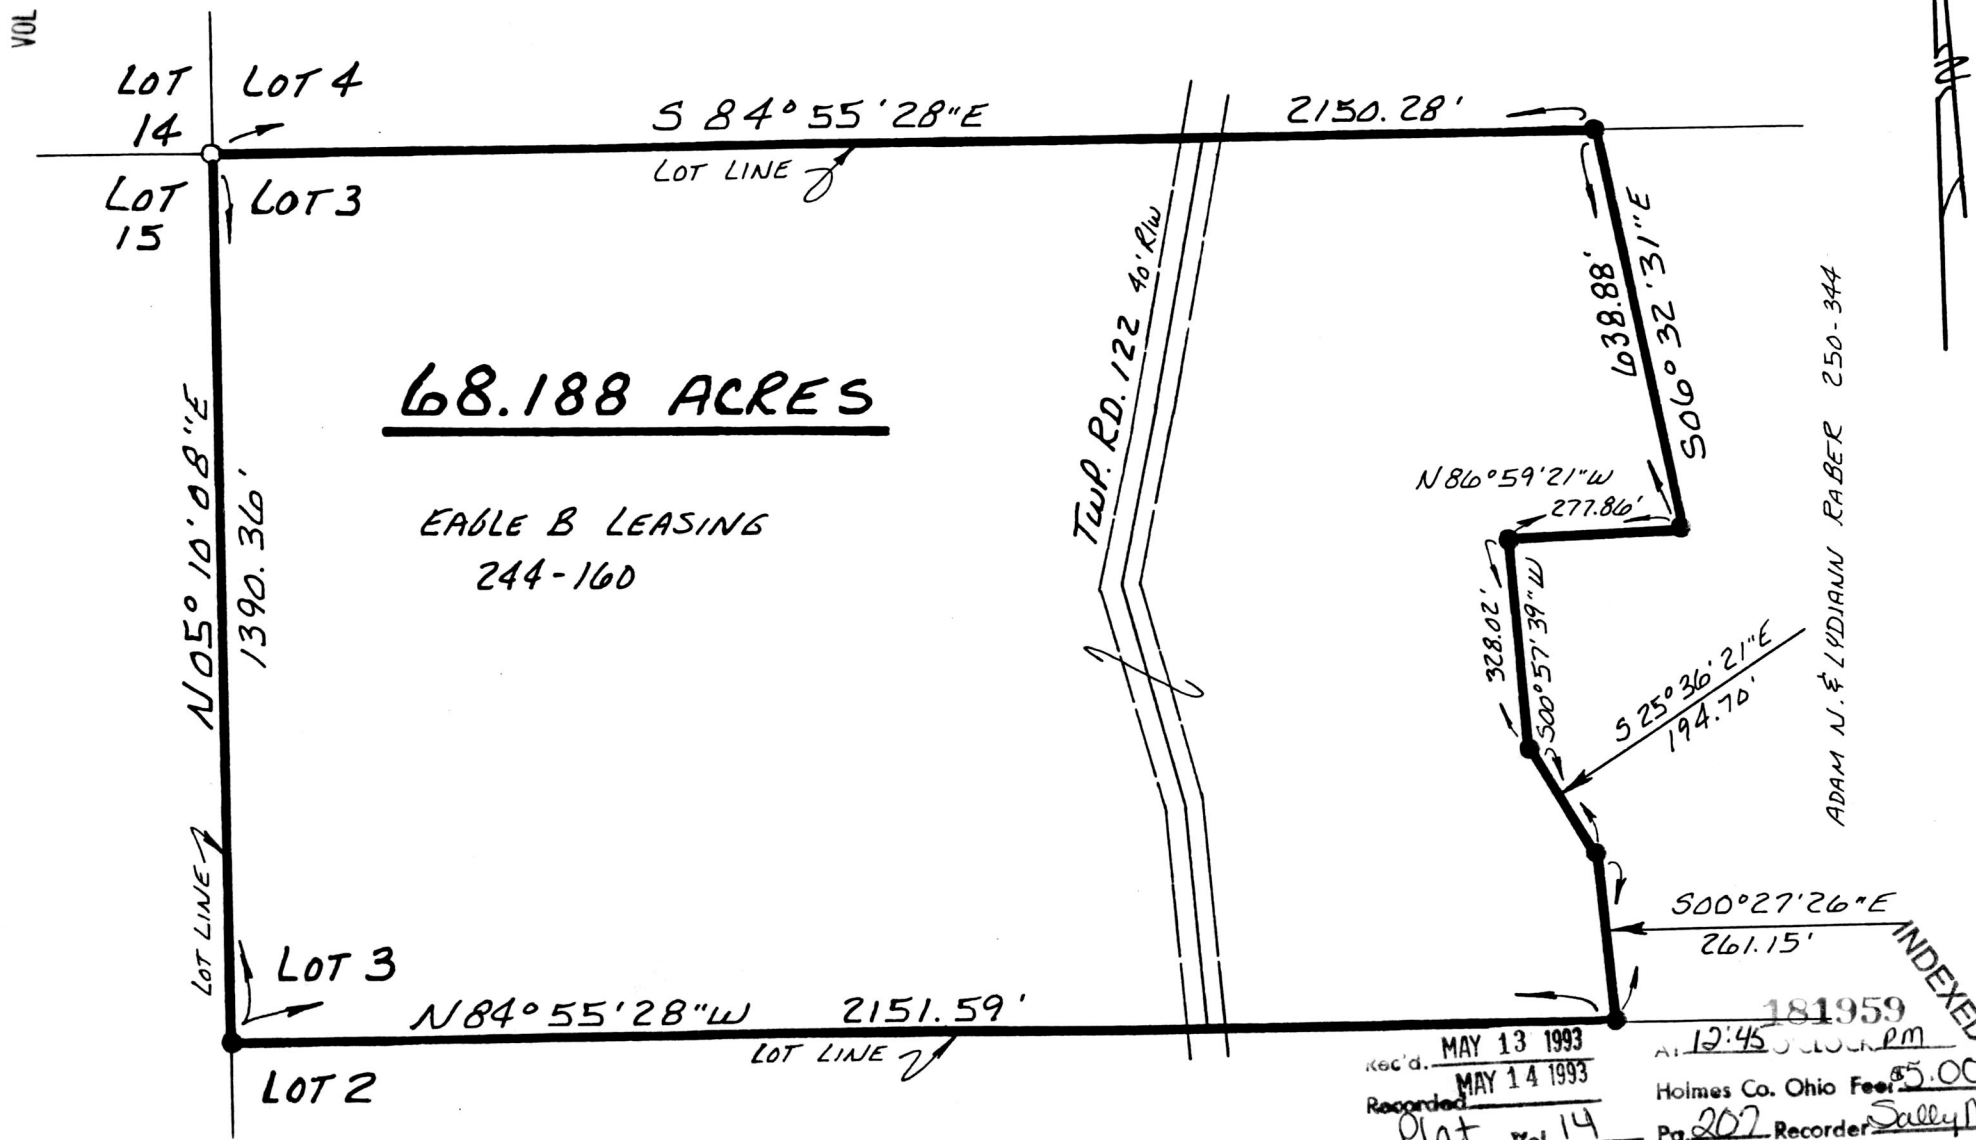

ADAM N. & LYDIANN RABER 250-344

181959 INDEXED
 rec'd. MAY 13 1993 At 12:45 PM
 Recorded MAY 14 1993 Holmes Co. Ohio Fee \$5.00
 Plat Vol. 14 Pg. 207 Recorder Sally Miller
 Deed vol. 259 pg. 945 Dan