


PAINT TOWNSHIP
S.W. QTR. SECTION 27
T-15N; R-11W
HOLMES COUNTY, OHIO

J.J.Y. CONSTRUCTION, INC.
241-287

SPLIT
APPROVED
930102

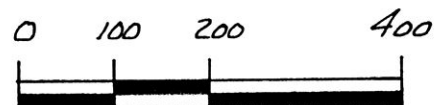

SCALE: 1" = 200'


- ▲ R.R. SPIKE FOUND
- IRON PIN FOUND
- 5/8" RE BAR WITH I.D. CAP SET
I.D. CAP MARKED "BAKER 0938"

8.032
ACRES

REFERENCES:


- PLAT VOL. 10 PAGE 92
- PLAT VOL. 13 PAGE 22
- PLAT VOL. 13 PAGE 73
- PLAT VOL. 10 PAGE 458
- PLAT VOL. 12 PAGE 82
- PLAT VOL. 9 PAGE 216
- DEED VOL. 255 PAGE 951
- DEED VOL. 240 PAGE 269
- DEED VOL. 240 PAGE 727
- DEED VOL. 241 PAGE 287

BEARINGS FROM DEED VOL. 255 PAGE 951

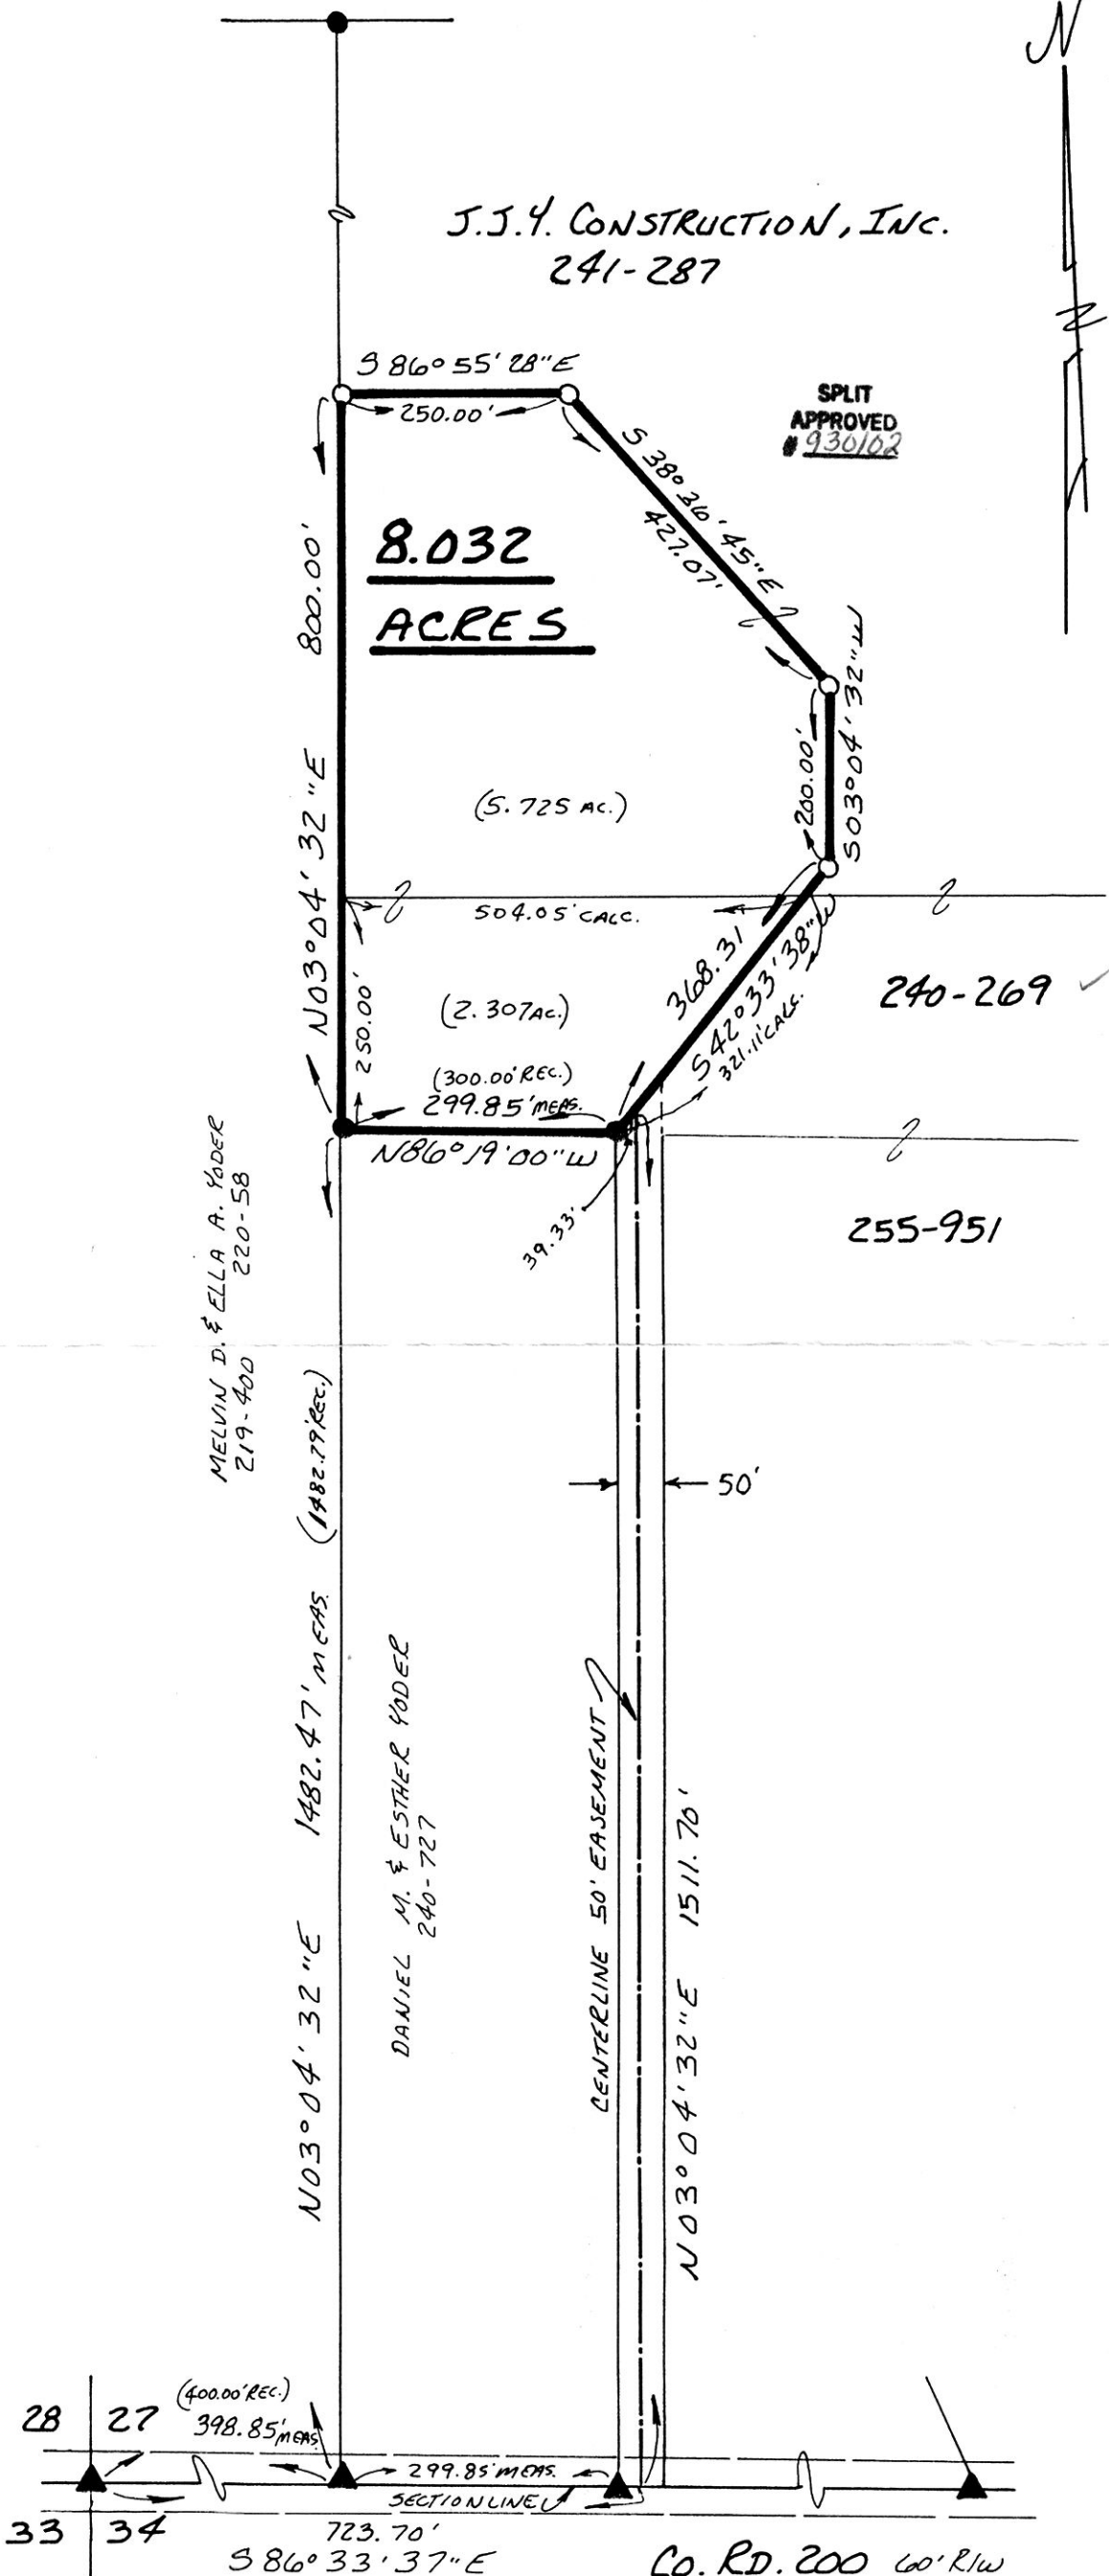

240-269 ✓

255-951

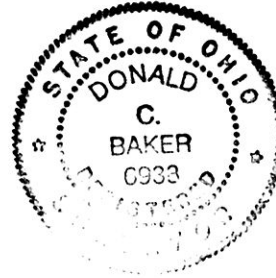

I CERTIFY THIS SURVEY TO BE
CORRECT TO THE BEST OF MY
KNOWLEDGE.

Donald C. Baker
DONALD C. BAKER P.S. 6938
5958 T.R. 322
MILLERSBURG OHIO 44654
PH. (216) 674-4788
OCTOBER 22, 1992

182479

Rec'd JUN 14 1993
 Recorded JUN 15 1993
 AT 12:08 O'CLOCK P.M.
 Holmes Co. Ohio Fee \$9.35
 Plat Vol. 14 Pg. 234 Recorder: Sally Miller
 Deed vol. 260 pg 306
 Laurel

PLAT APPROVED
6/11/93 B