



This 0.422 acre parcel is approved for residential wastewater treatment.

183556

KNOX TOWNSHIP
N.W. QTR. SECTION 24
T-19N; R-15W
HOLMES COUNTY, OHIO

Sanitarian Jon M. Group / 3/16/93 Date
CS5

SPLIT APPROVED # 930056

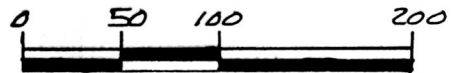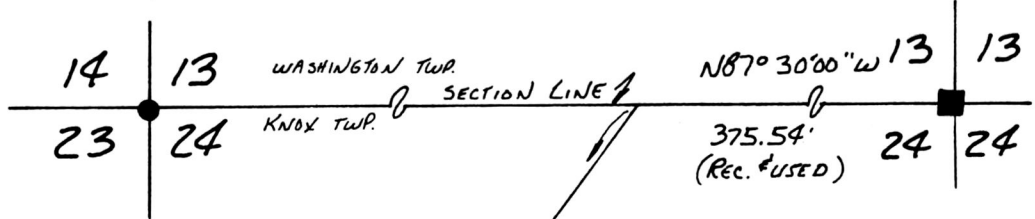


SCALE: 1" = 100'

- STONE FOUND
- ▲ R.R. SPIKE FOUND
- IRON PIN FOUND
- 5/8" RE BAR WITH I.D. CAP SET
I.D. CAP MARKED "BAKER 6938"

REFERENCES:

- PLAT VOL. 4 PAGE 38
- PLAT VOL. 8 PAGE 390
- PLAT VOL. 12 PAGE 394
- PLAT VOL. 14 PAGE 10
- DEED VOL. 256 PAGE 637
- DEED VOL. 240 PAGE 600

BEARINGS FROM DEED VOL. 240
PAGE 30

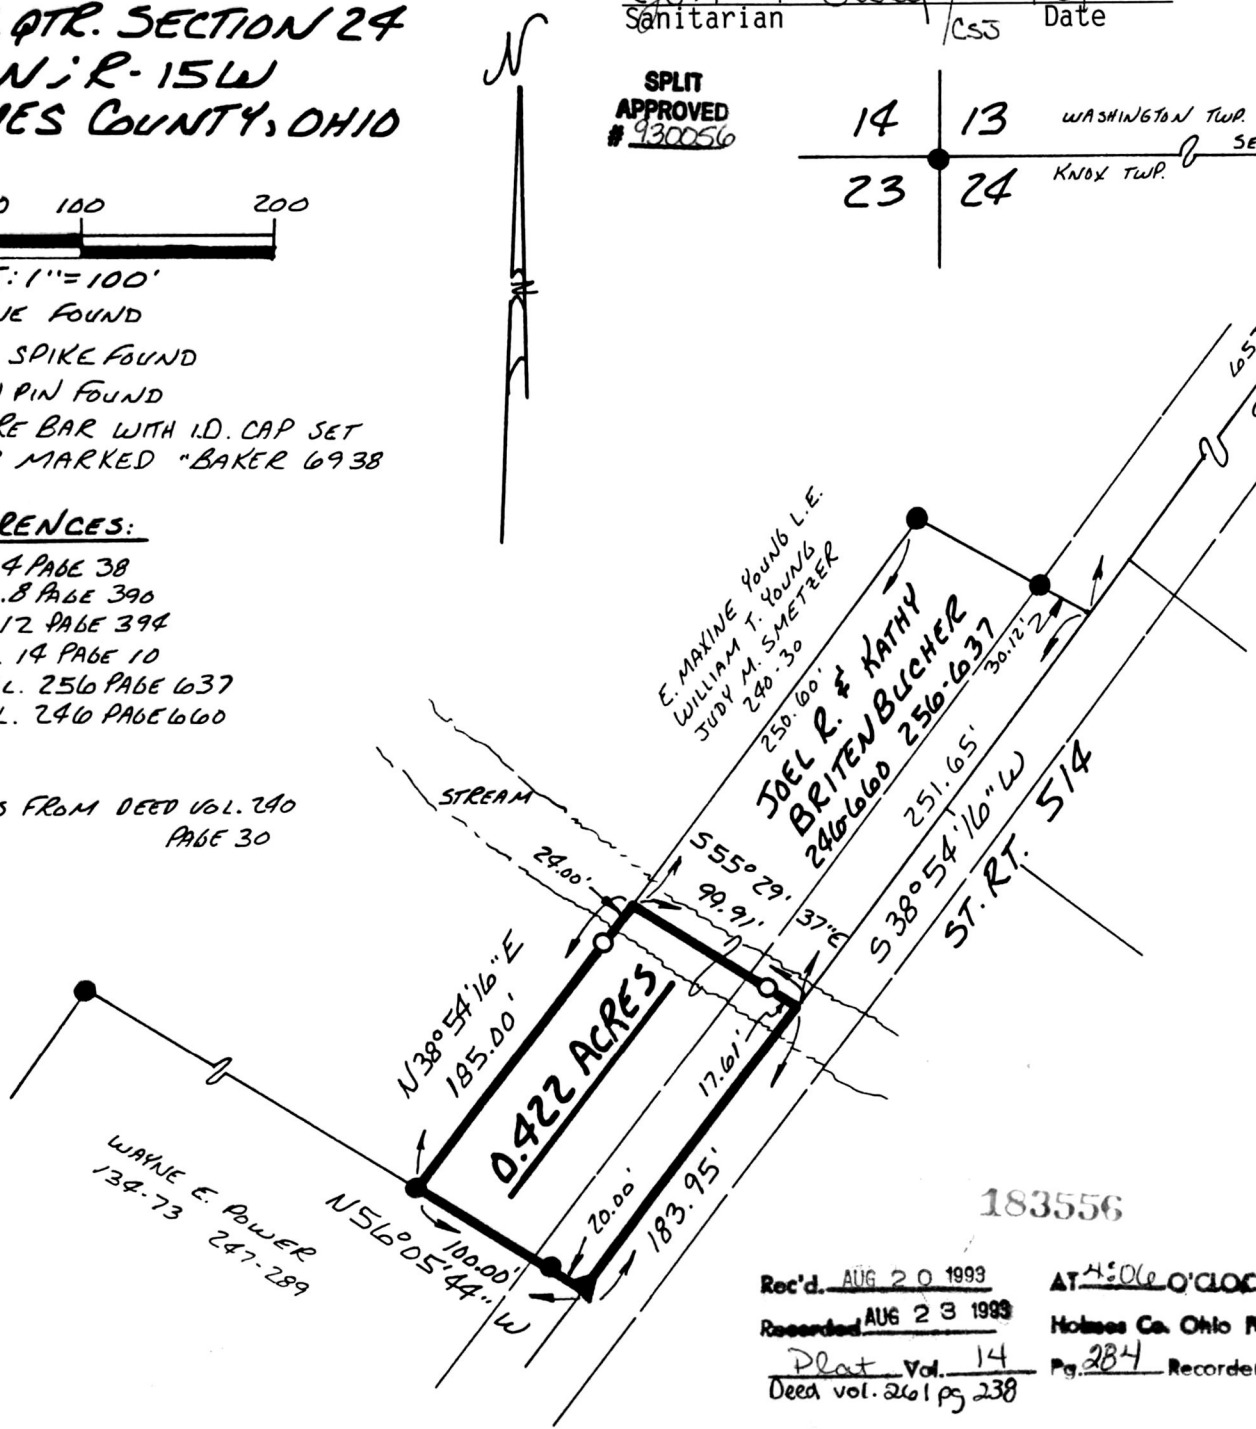

I CERTIFY THIS SURVEY TO BE CORRECT TO THE BEST OF MY KNOWLEDGE.

Donald C. Baker
DONALD C. BAKER P.S. 6938
5958 T.R. 322
MILLERSBURG OHIO 44654
PH. (216) 674-4788

INDEXED
AUGUST 25, 1992

VOL 14 PAGE 284

WAYNE E. POWER
134-73 247-289

183556

Rec'd. AUG 20 1993
Recorded AUG 23 1993
Plat Vol. 14
Deed vol. 261 pg 238

AT 4:06 O'CLOCK P.M.
Holmes Co. Ohio Fee: \$20.00
Pg. 284 Recorder: Sally Millet
O.R.R.

36292-MLS

PLAT APPROVED
3/30/93 B