


183907



RICHLAND TOWNSHIP
 S.E. QTR. SECTION 21
 T-8N; R-9W
 HOLMES COUNTY, OHIO

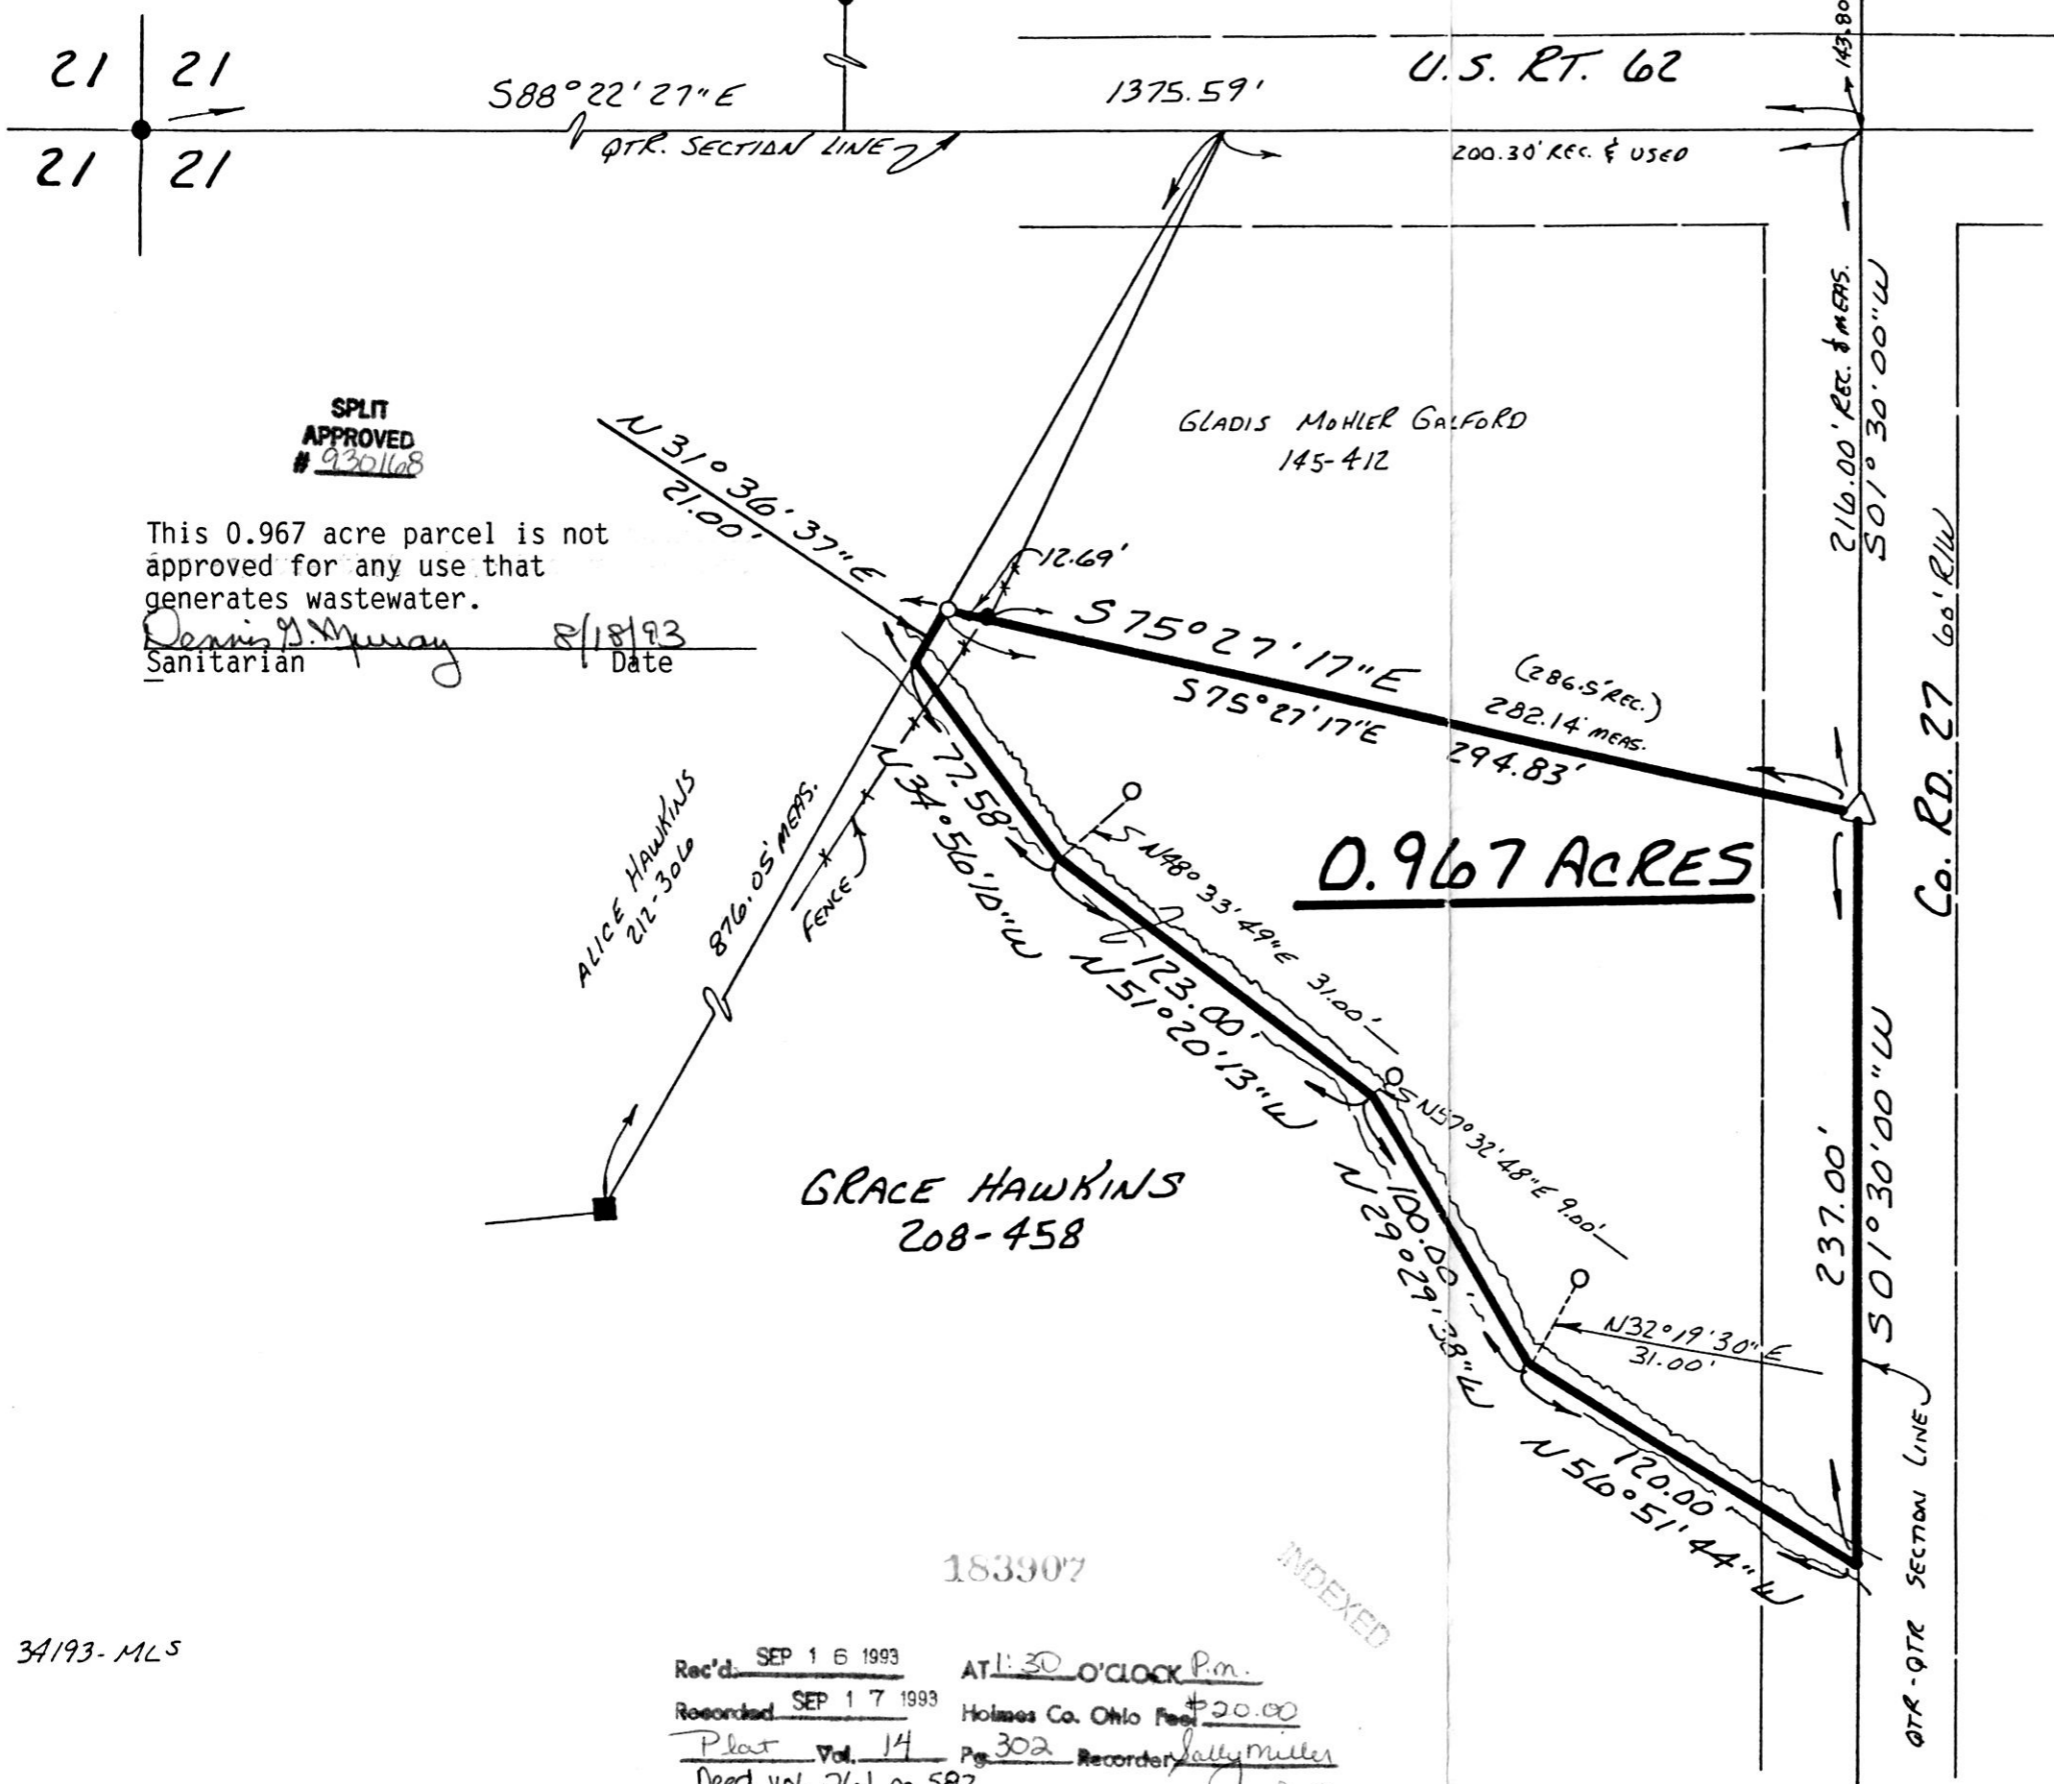

SCALE: 1" = 60'

- STONE FOUND
- IRON PIN FOUND
- △ R.R. SPIKE SET
- 5/8" RE BAR WITH 1. D. CAPSET
- I.D. CAP MARKED "BAKER 6938"

REFERENCES:

- DEED VOL. 145 PAGE 412
- DEED VOL. 208 PAGE 458
- DEED VOL. 212 PAGE 306
- PLAT VOL. 5 PAGE 105
- PLAT VOL. 8 PAGE 338

SPLIT APPROVED
 # 930168

This 0.967 acre parcel is not approved for any use that generates wastewater.

Dennis D. Murray 8/18/93
 Sanitarian Date

0.967 ACRES

BEARINGS FROM DEED VOL. 145 PAGE 412



I CERTIFY THIS SURVEY TO BE CORRECT TO THE BEST OF MY KNOWLEDGE.

Donald C. Baker
 DONALD C. BAKER P.S. 6938
 5958 T.R. 322
 MILLERSBURG, OHIO 44654
 PH. (216) 674-4788

JULY 15, 1993

VOL 14 PAGE 302

34193-MLS

Rec'd. SEP 16 1993 AT 1:30 O'CLOCK P.M.
 Recorded SEP 17 1993 Holmes Co. Ohio Fee \$20.00
 Plat Vol. 14 Pg. 302 Recorder J. Miller
 Deed vol. 261 pg 582 B.E.

INDEXED

PLAT APPROVED
 9/15/93