


CLARK TOWNSHIP  
N.E. QTR. SECTION 8  
S.E. QTR. SECTION 3  
T-8N ; R-5W  
HOLMES COUNTY, OHIO

N

REFERENCES:

- DEED VOL. 258 PAGE 628
- DEED VOL. 118 PAGE 559
- DEED VOL. 234 PAGE 157
- DEED VOL. 260 PAGE 187
- DEED VOL. 156 PAGE 533
- DEED VOL. 214 PAGE 783
- DEED VOL. 255 PAGE 381
- PLAT VOL. 12 PAGE 818
- PLAT VOL. 4 PAGE 120
- BEARINGS FROM PLAT VOL. 4 PAGE 73

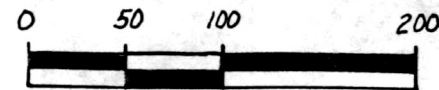

SCALE: 1" = 100'

- IRON PIN FOUND
- P.K. NAIL FOUND
- △ R. R. SPIKE SET
- 5/8" REBAR WITH I.D. CAP SET. I.D. CAP MARKED "BAKER 6938."


VOL 14 PAGE 314

These 0.618 & 1.500 acre parcels are not approved for any use that generates wastewater.

8/27/93

Date

*Donald C. Baker*  
Sanitarian

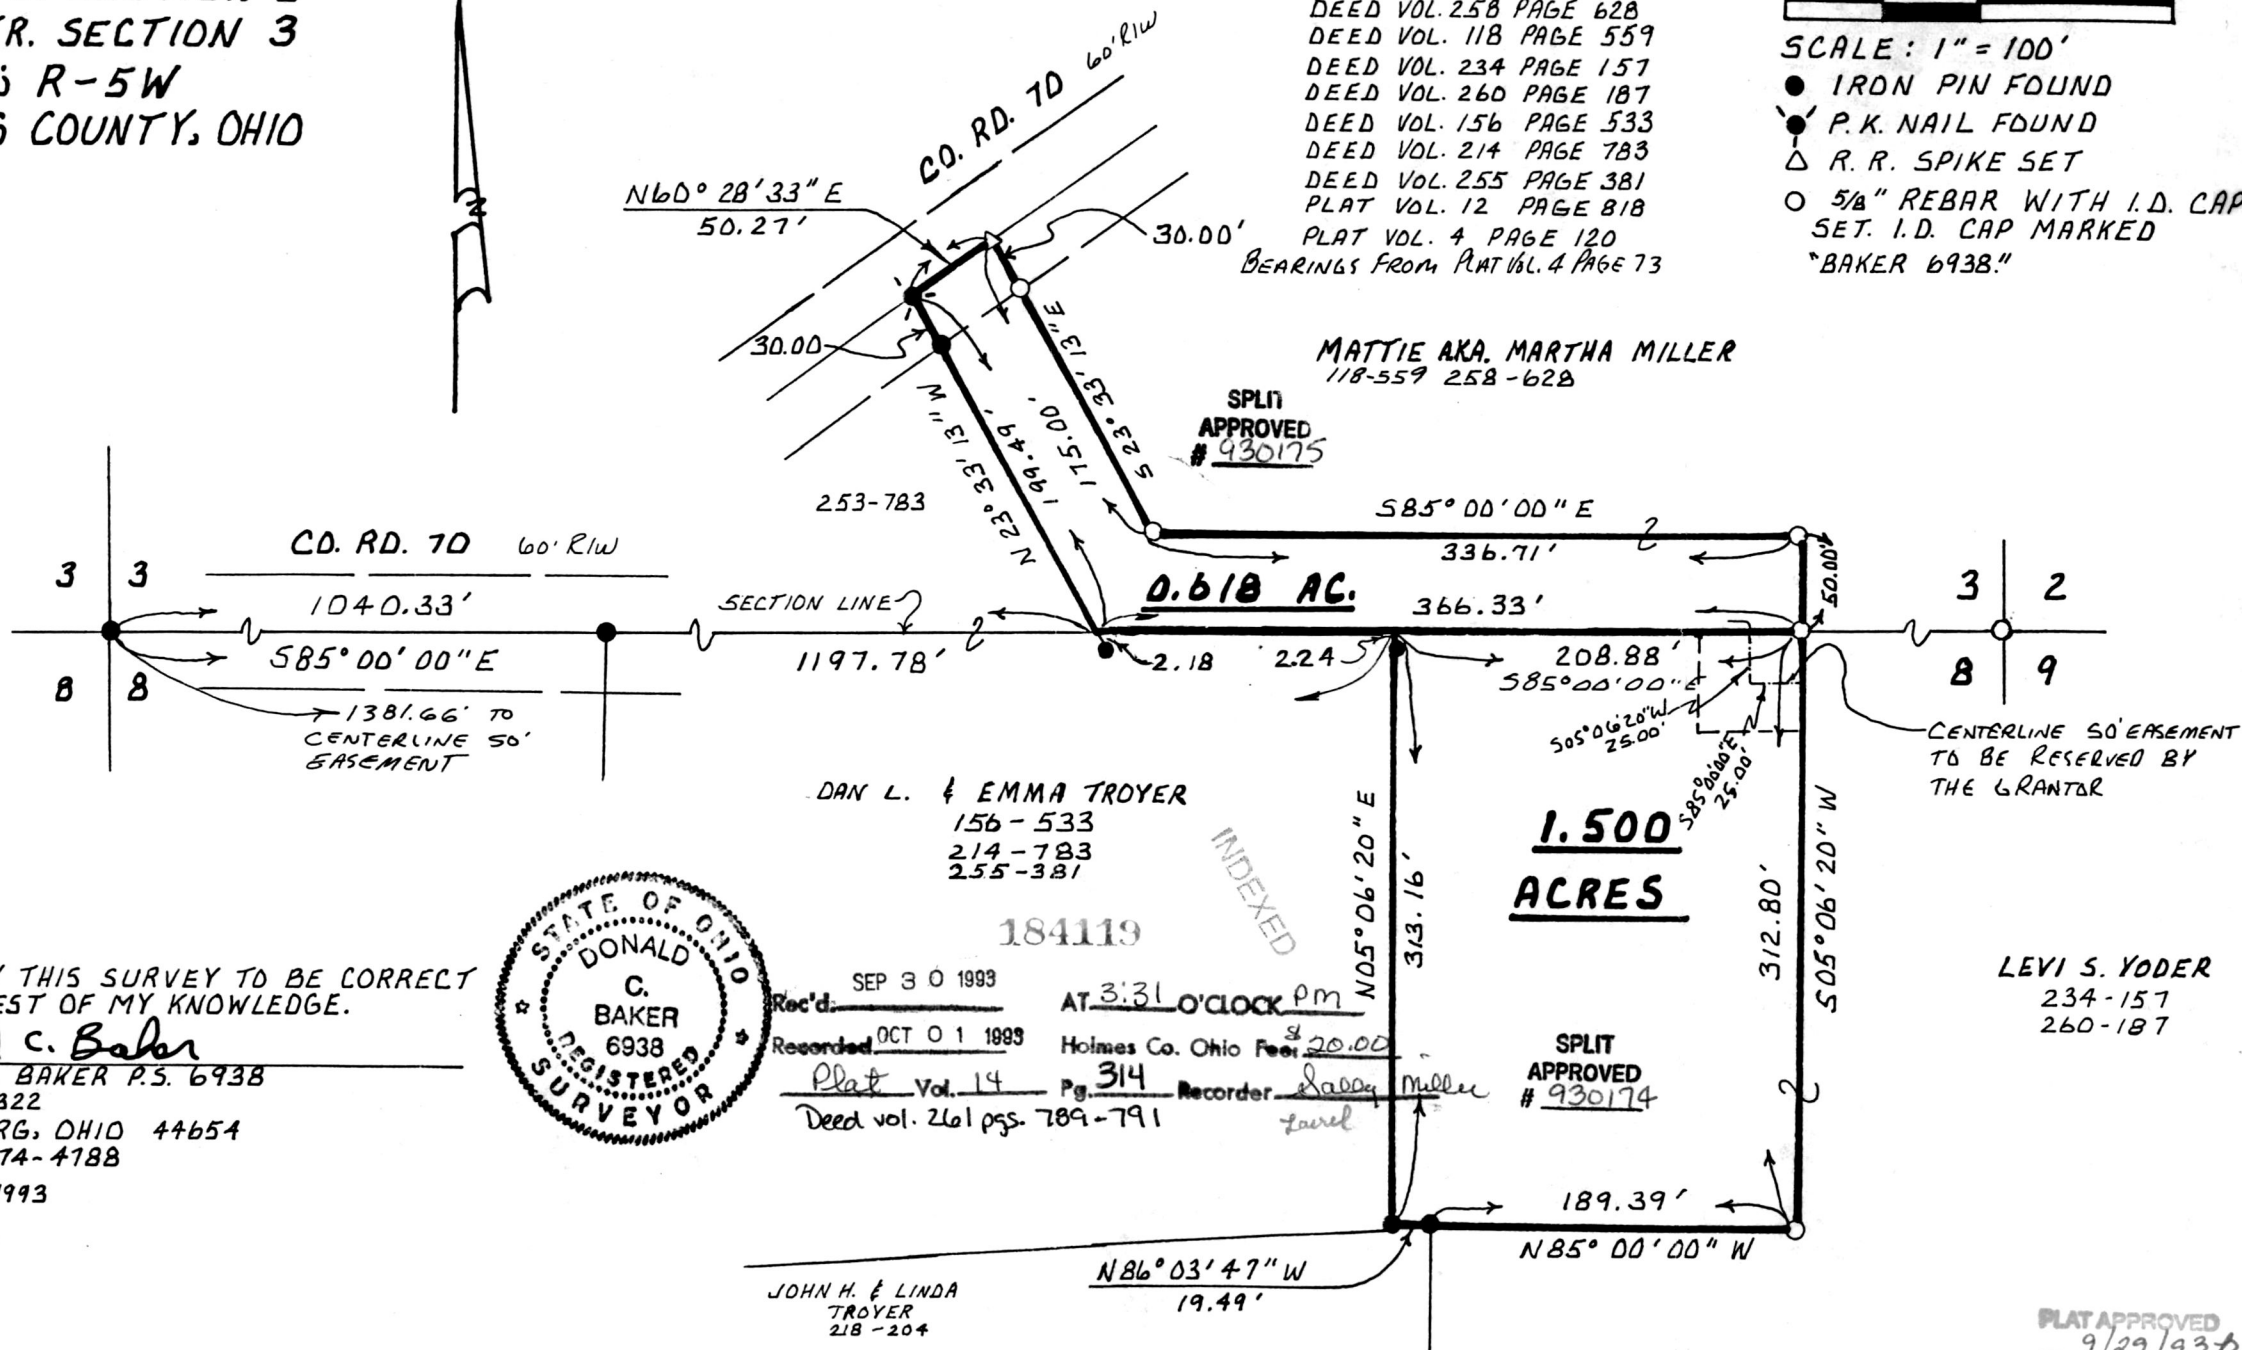

I CERTIFY THIS SURVEY TO BE CORRECT TO THE BEST OF MY KNOWLEDGE.

*Donald C. Baker*  
DONALD C. BAKER P.S. 6938  
595B T.R. 322  
MILLERSBURG, OHIO 44654  
PH: (216) 674-4188  
JULY 20, 1993



35793-BEC

184119

INDEXED

SEP 30 1993  
AT 3:31 O'CLOCK PM  
Recorded OCT 01 1993  
Holmes Co. Ohio Fee: \$20.00  
Plat Vol. 14 Pg. 314  
Deed vol. 261 pgs. 789-791  
Recorder: Sally Miller

PLAT APPROVED  
9/29/93