



PAINT TOWNSHIP
4TH. QTR. LOT 1 (3RD QTR. LOT 33)
T-10N ; R-5W (T-10N ; R-4W)
HOLMES COUNTY, OHIO

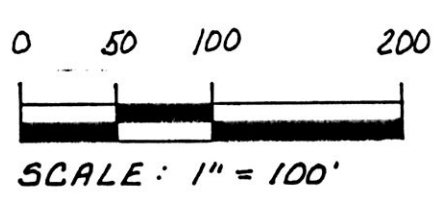

REFERENCES:


- DEED VOL. 170 PAGE 318
 - DEED VOL. 195 PAGE 524
 - DEED VOL. 193 PAGE 259
 - PLAT VOL. 7 PAGE 69B
 - DEED VOL. 185 PAGE 848
 - DEED VOL. 199 PAGE 572
 - PLAT VOL. 7 PAGE 181
 - DEED VOL. 184 PAGE 824
 - PLAT VOL. 7 PAGE 105
- BEARINGS FROM DEED VOL. 248 PAGE 270

- STONE FOUND
- IRON PIN FOUND
- 5/8" REBAR WITH I.D. CAP SET. I.D. CAP MARKED "BAKER 6938."

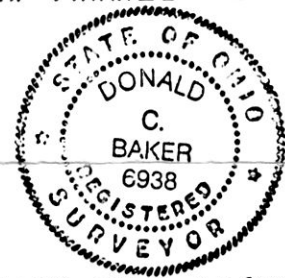

I CERTIFY THIS SURVEY TO BE CORRECT TO THE BEST OF MY KNOWLEDGE.

Donald C. Baker
DONALD C. BAKER P.S. 6938
5958 T.R. 322
MILLERSBURG, OHIO 44654
PH: (216) 674-4788
SEPTEMBER 6, 1993

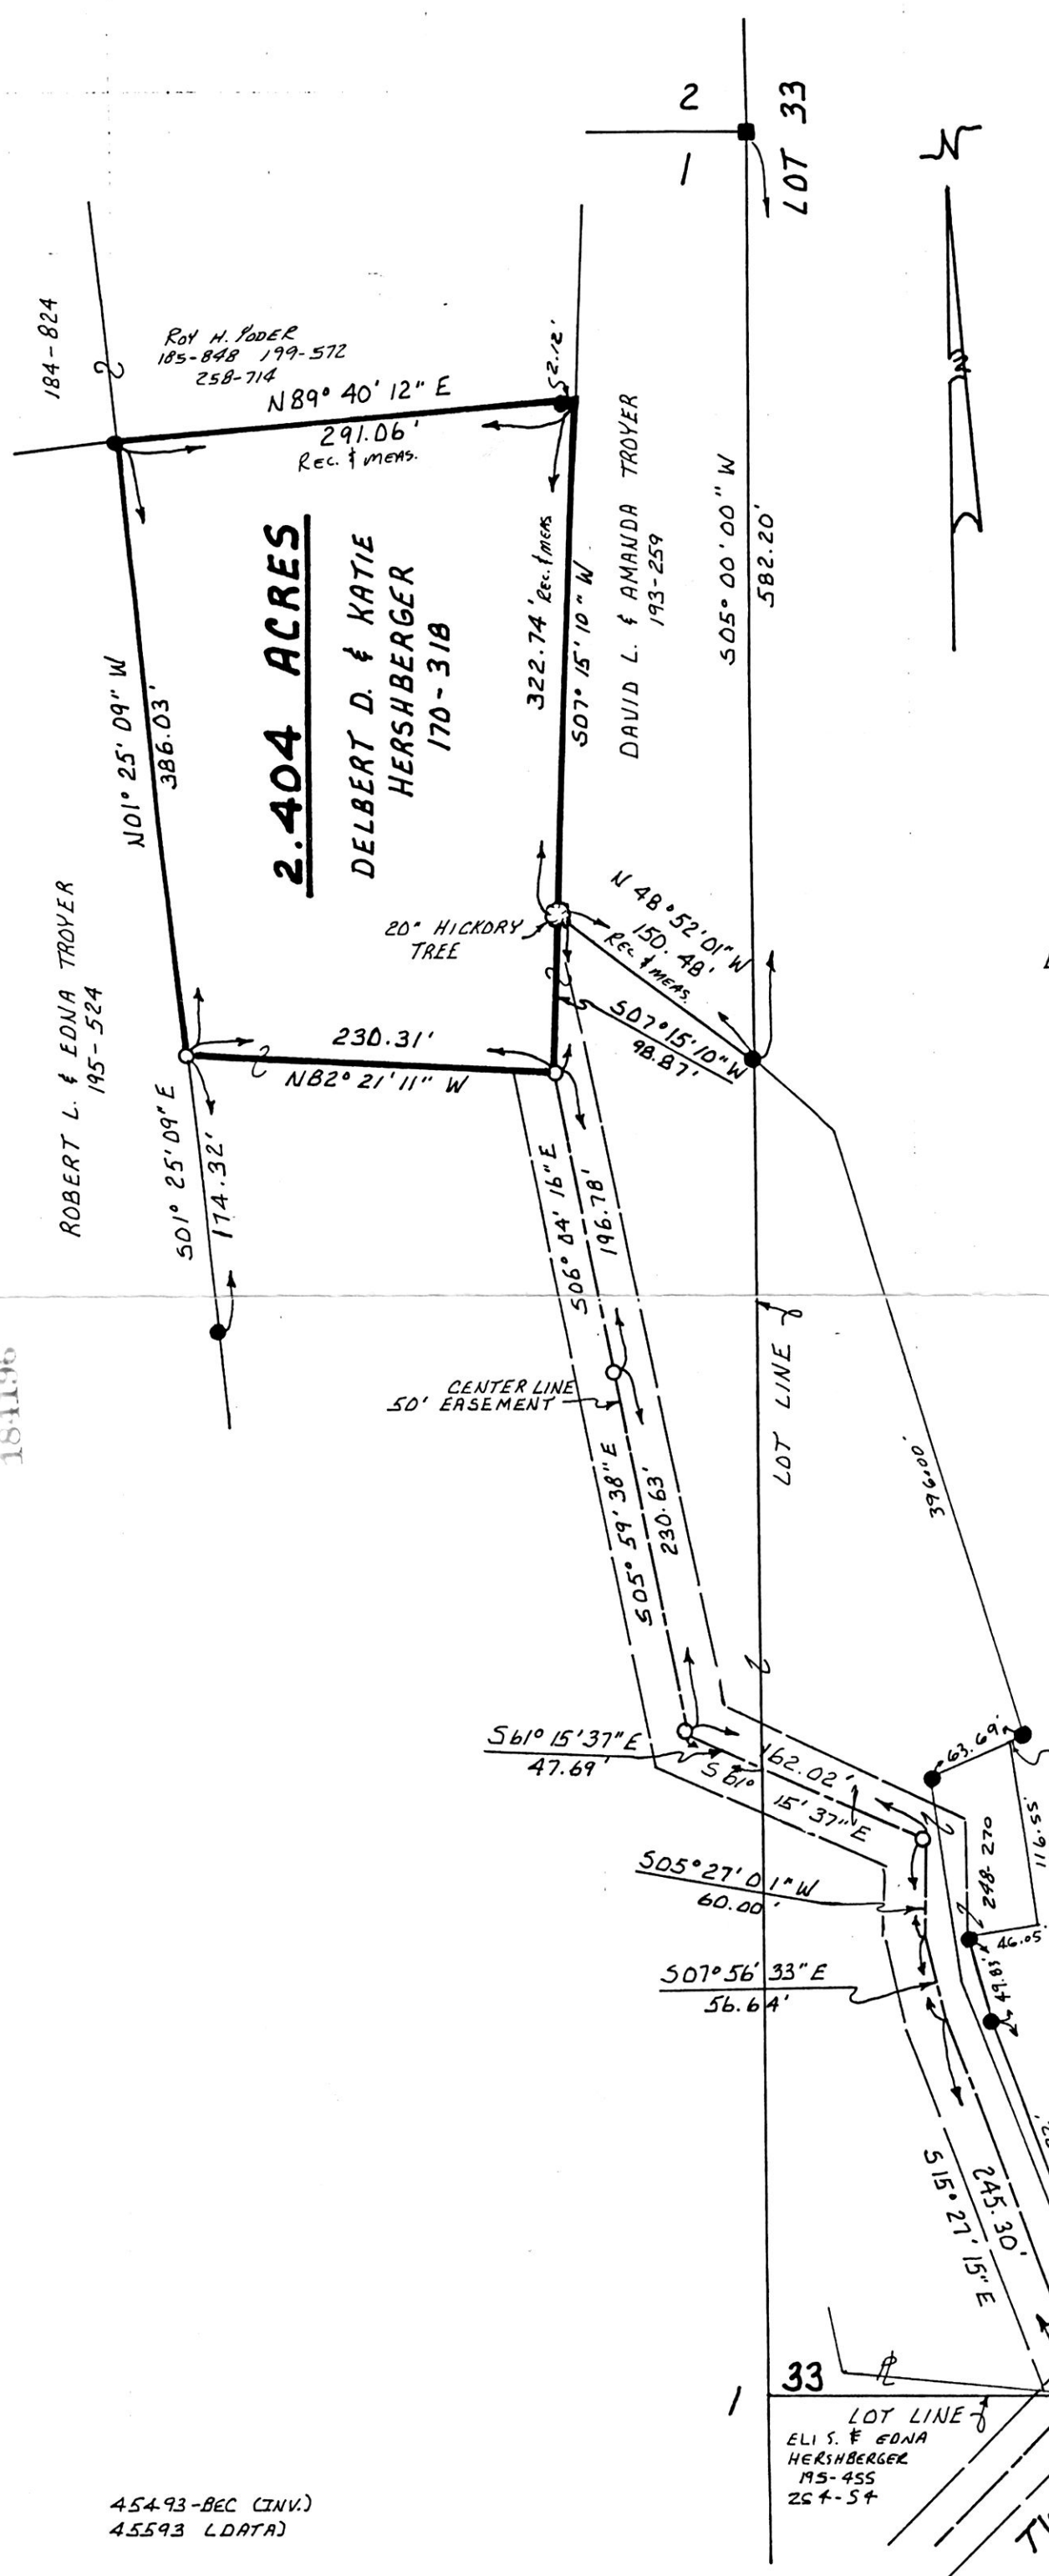

This 2.404 acre parcel is approved for residential wastewater treatment.

John D. ...
Sanitarian
Date 10/4/93

SPLIT APPROVED #43017

DAVID L. & AMANDA TROYER 193-259

33 LOT LINE
ELI S. & EDNA HERSHBERGER 195-455 254-54
TWP. RD. 414
PAINT TWP.
WALNUTCREEK TWP.

Rec'd OCT 07 1998 AT 2:14 O'CLOCK P.M.
Revised OCT 08 1998
Plat Vol. 14 Pg. 317
Deed vol. 761 p. 845
Holmes Co. Ohio Rec. #20.00
Recorder Kelly Miller R.R.

INDEXED

PLAT APPROVED 10/7/93

184196

45493-BEC (INV.)
45593 LDATA)