


KILLBUCK TOWNSHIP  
N.E. QTR. SECTION 18  
T-8N; R-7W  
HOLMES COUNTY, OHIO

184216

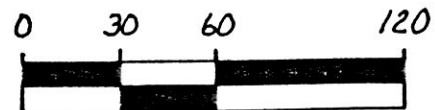


SCALE: 1" = 60'

■ STONE FOUND

○ 5/8" REBAR WITH I.D. CAP SET.  
I.D. CAP MARKED "BAKER 6938"

REFERENCES:

DEED VOL. 176 PAGE 702  
BEARINGS ASSUMED

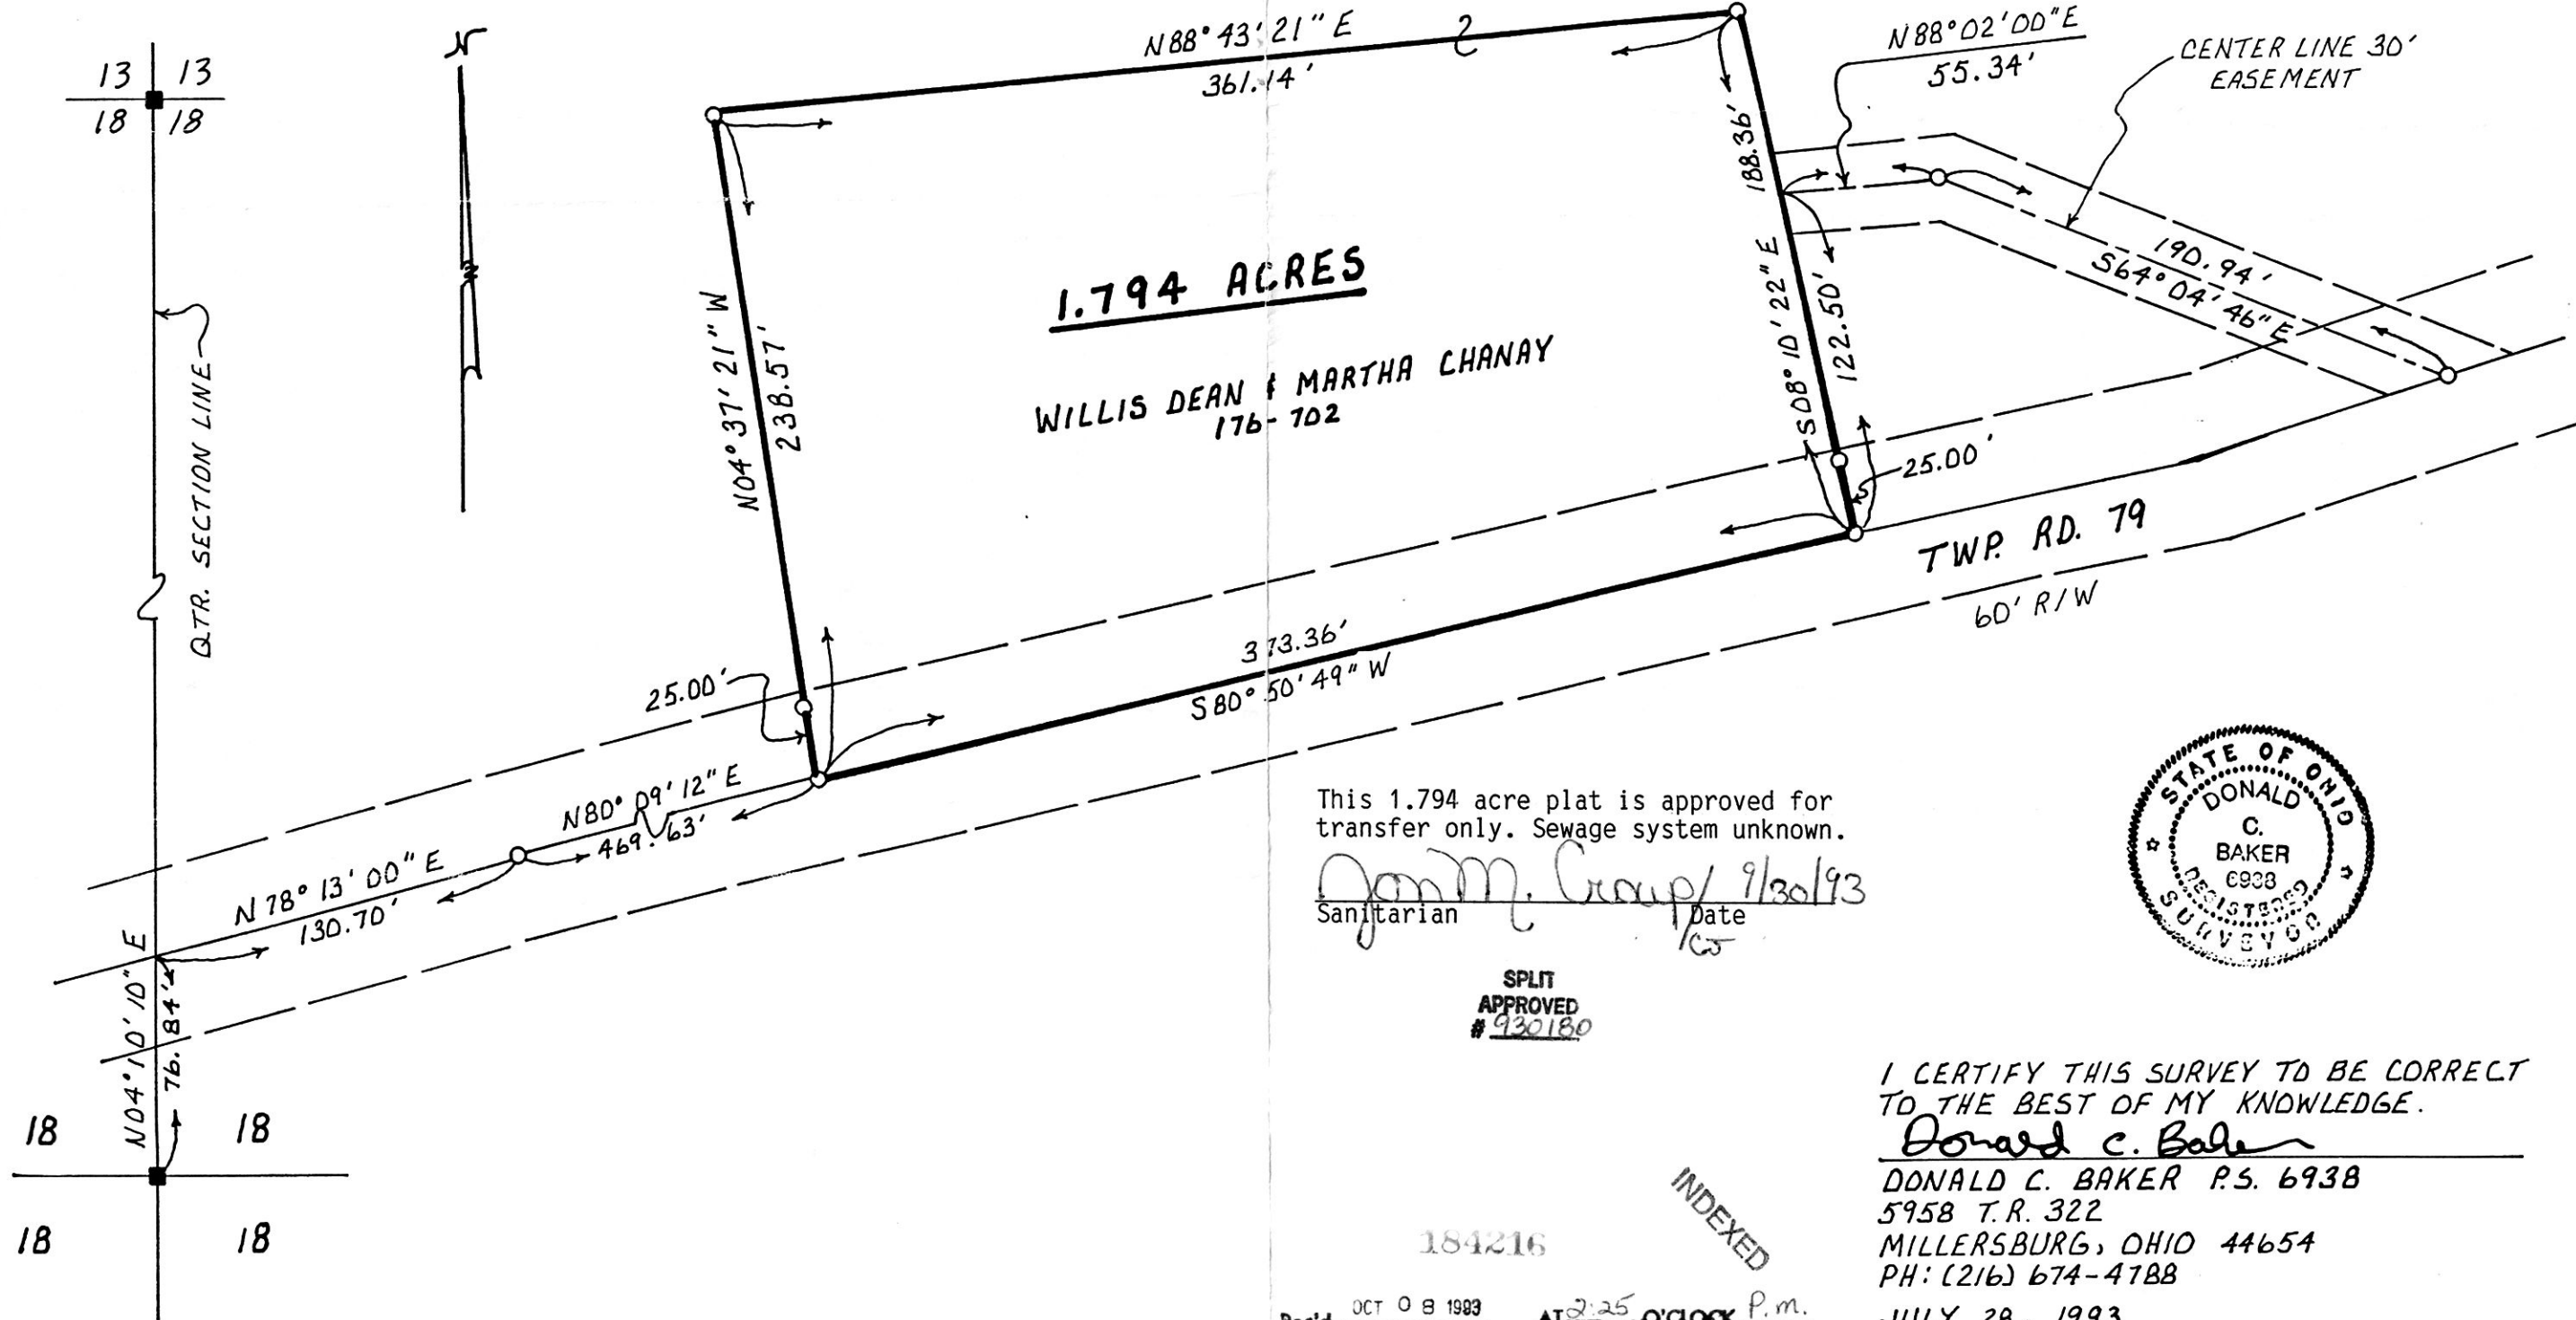

**1.794 ACRES**

WILLIS DEAN & MARTHA CHANAY  
176-702

TWP. RD. 79

60' R/W

This 1.794 acre plat is approved for transfer only. Sewage system unknown.

*Don M. Group* / 9/30/93  
Sanitarian Date

SPLIT APPROVED  
#930180



I CERTIFY THIS SURVEY TO BE CORRECT TO THE BEST OF MY KNOWLEDGE.

*Donald C. Baker*  
DONALD C. BAKER P.S. 6938  
5958 T.R. 322  
MILLERSBURG, OHIO 44654  
PH: (216) 674-4788

JULY 28, 1993

184216

INDEXED

Rec'd OCT 08 1993 AT 2:25 O'CLOCK P.M.  
Recorded OCT 12 1993 Holmes Co. Ohio Fee \$20.00  
Plat Vol. 14 Pg. 320 Recorder *Jelly Miller*  
Deed vol 261 pg 858 *Laurel*

PLAT APPROVED  
10/7/93 B

36693-BEC