


- STONE FOUND
- IRON PIN FOUND
- 5/8" RE BAR WITH I.D. CAP SET I.D. CAP MARKED "BAKER 6938"

This 1.673 acre parcel is not approved for any use that generates wastewater.

Sanitarian *[Signature]* Date 10/13/93

SPLIT APPROVED #930182

HARDY TOWNSHIP  
1ST. QTR. LOT 35  
T. 9N R. 7W  
HOLMES COUNTY, OHIO

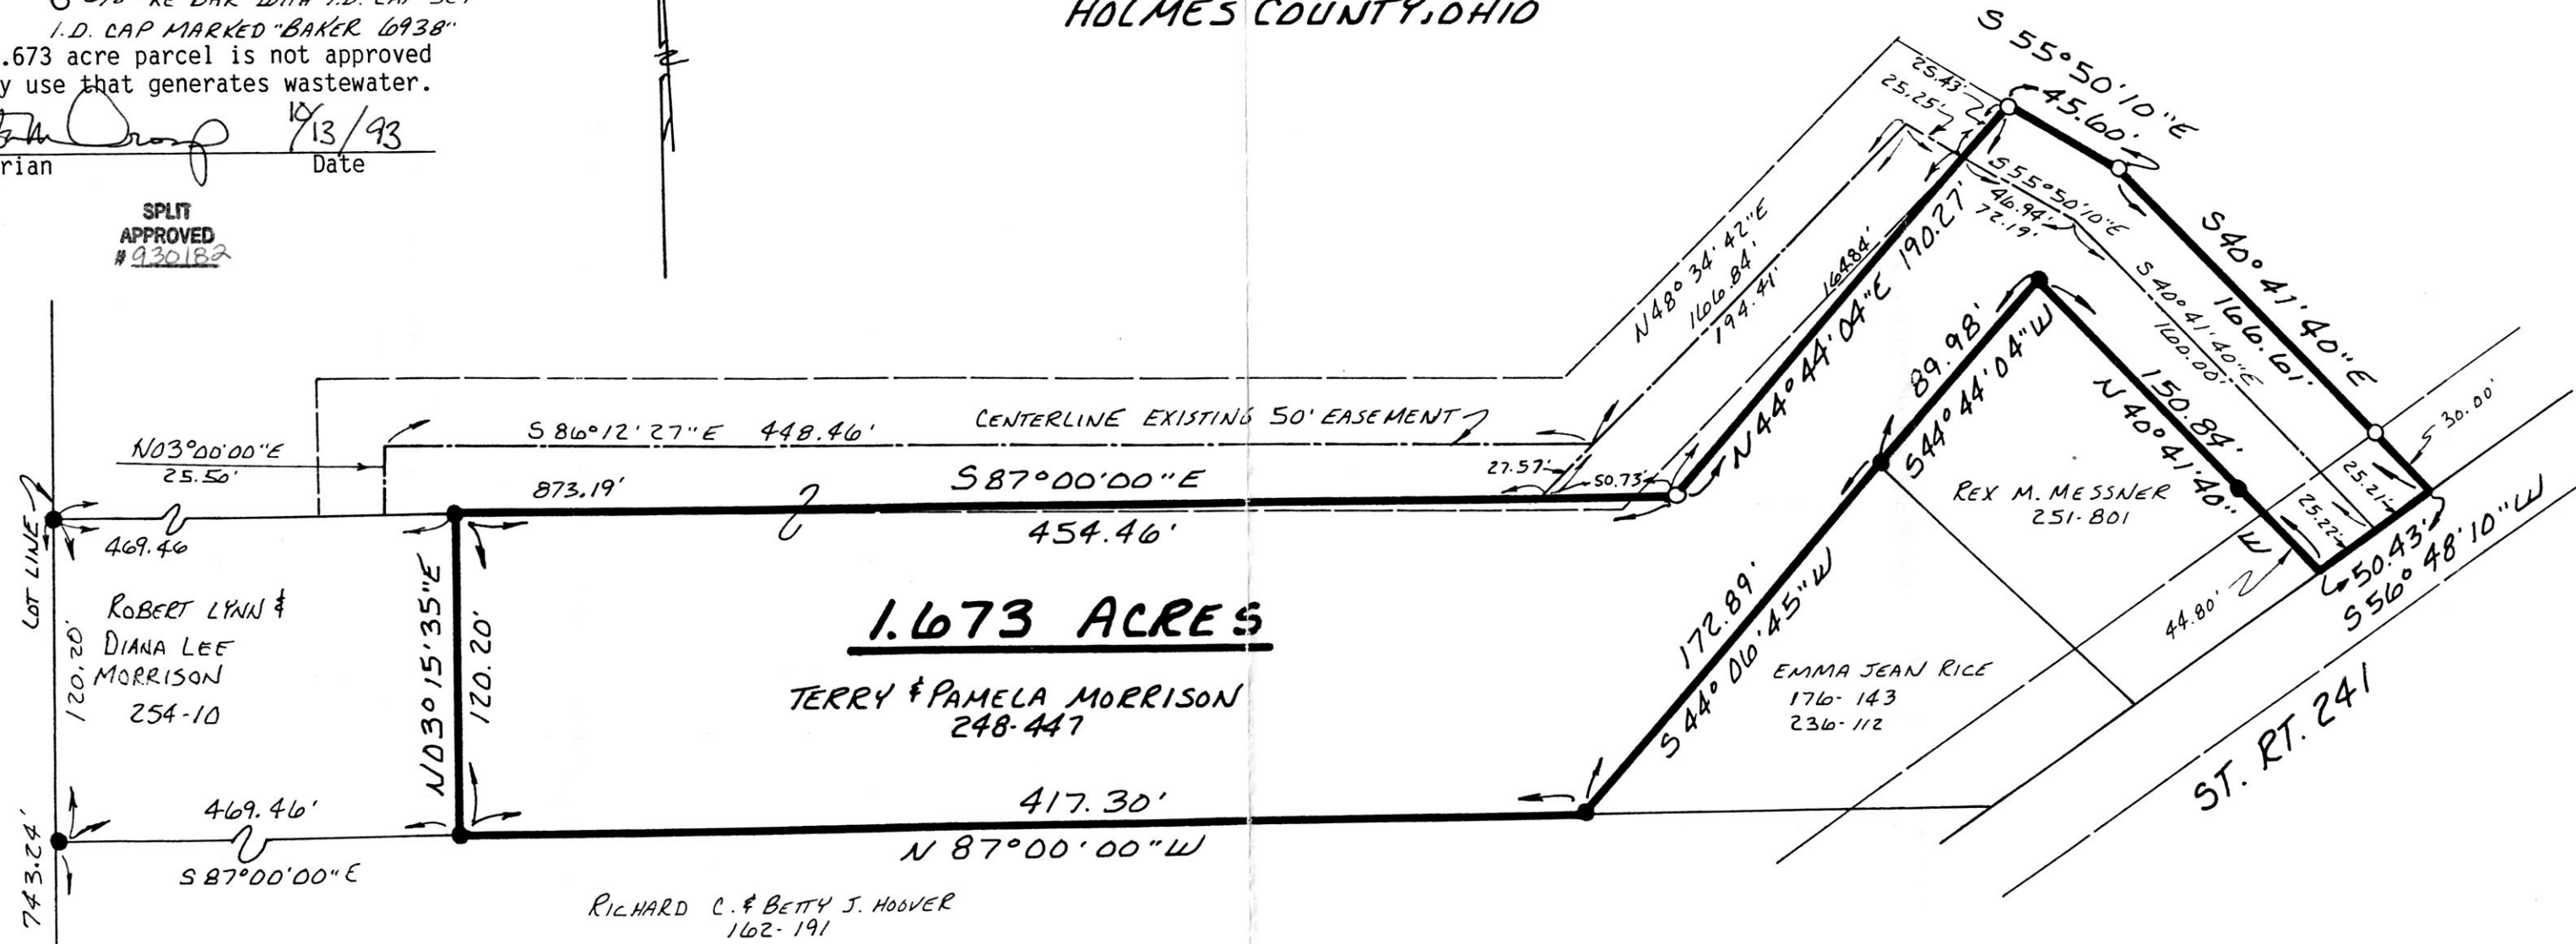

**1.673 ACRES**

TERRY & PAMELA MORRISON  
248-447

REFERENCES:

- PLAT VOL. 12 PAGE 685
- PLAT VOL. 9 PAGE 126
- PLAT VOL. 5 PAGE 32
- DEED VOL. 248 PAGE 447
- PLAT VOL. 12 PAGE 683

BEARINGS FROM DEED VOL. 248 PAGE 447



I CERTIFY THIS SURVEY TO BE CORRECT TO THE BEST OF MY KNOWLEDGE.

*Donald C. Baker*  
DONALD C. BAKER P.S. 6938  
5958 T.R. 322  
MILLERSBURG OHIO 44654  
PH. (216) 674-4788

JULY 30, 1992

184338

Rec'd. OCT 15 1993 AT 2:55 O'CLOCK P.M.  
Recorded OCT 18 1993 Holmes Co. Ohio Fee: \$20.00  
Plat Vol. 14 Pg 327 Recorder: *Judy Miller*  
Deed vol. 261 pg 942 *T. Morrison*

INDEXED

PLAT APPROVED 10/14/93

31892-MLS

36 35  
41 40