


KILLBUCK TOWNSHIP
N. W. QTR. SECTION 14
T-8N R-7W
HOLMES COUNTY, OHIO

18-1427

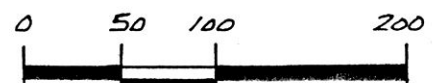


- SCALE: 1" = 100'
- ▲ R.R. SPIKE FOUND
 - IRON PIN FOUND
 - △ R.R. SPIKE SET
 - 5/8" RE BAR WITH I.D. CAP SET
I.D. CAP MARKED "BAKER 6938"

REFERENCES:

- DEED VOL. 232 PAGE 52
- DEED VOL. 260 PAGE 72
- DEED VOL. 233 PAGE 332
- DEED VOL. 233 PAGE 86
- PLAT VOL. 10 PAGE 64B
- PLAT VOL. 11 PAGE 102

BEARINGS FROM PLAT VOL. 14 PAGE 214

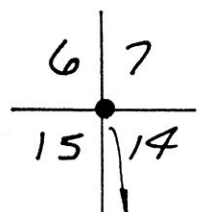


SECTION LINE
1410.14'

SPLIT APPROVED # 930167


This 3.795 acre parcel is approved for residential wastewater treatment.

[Signature]
Sanitarian
Date 10/15/93

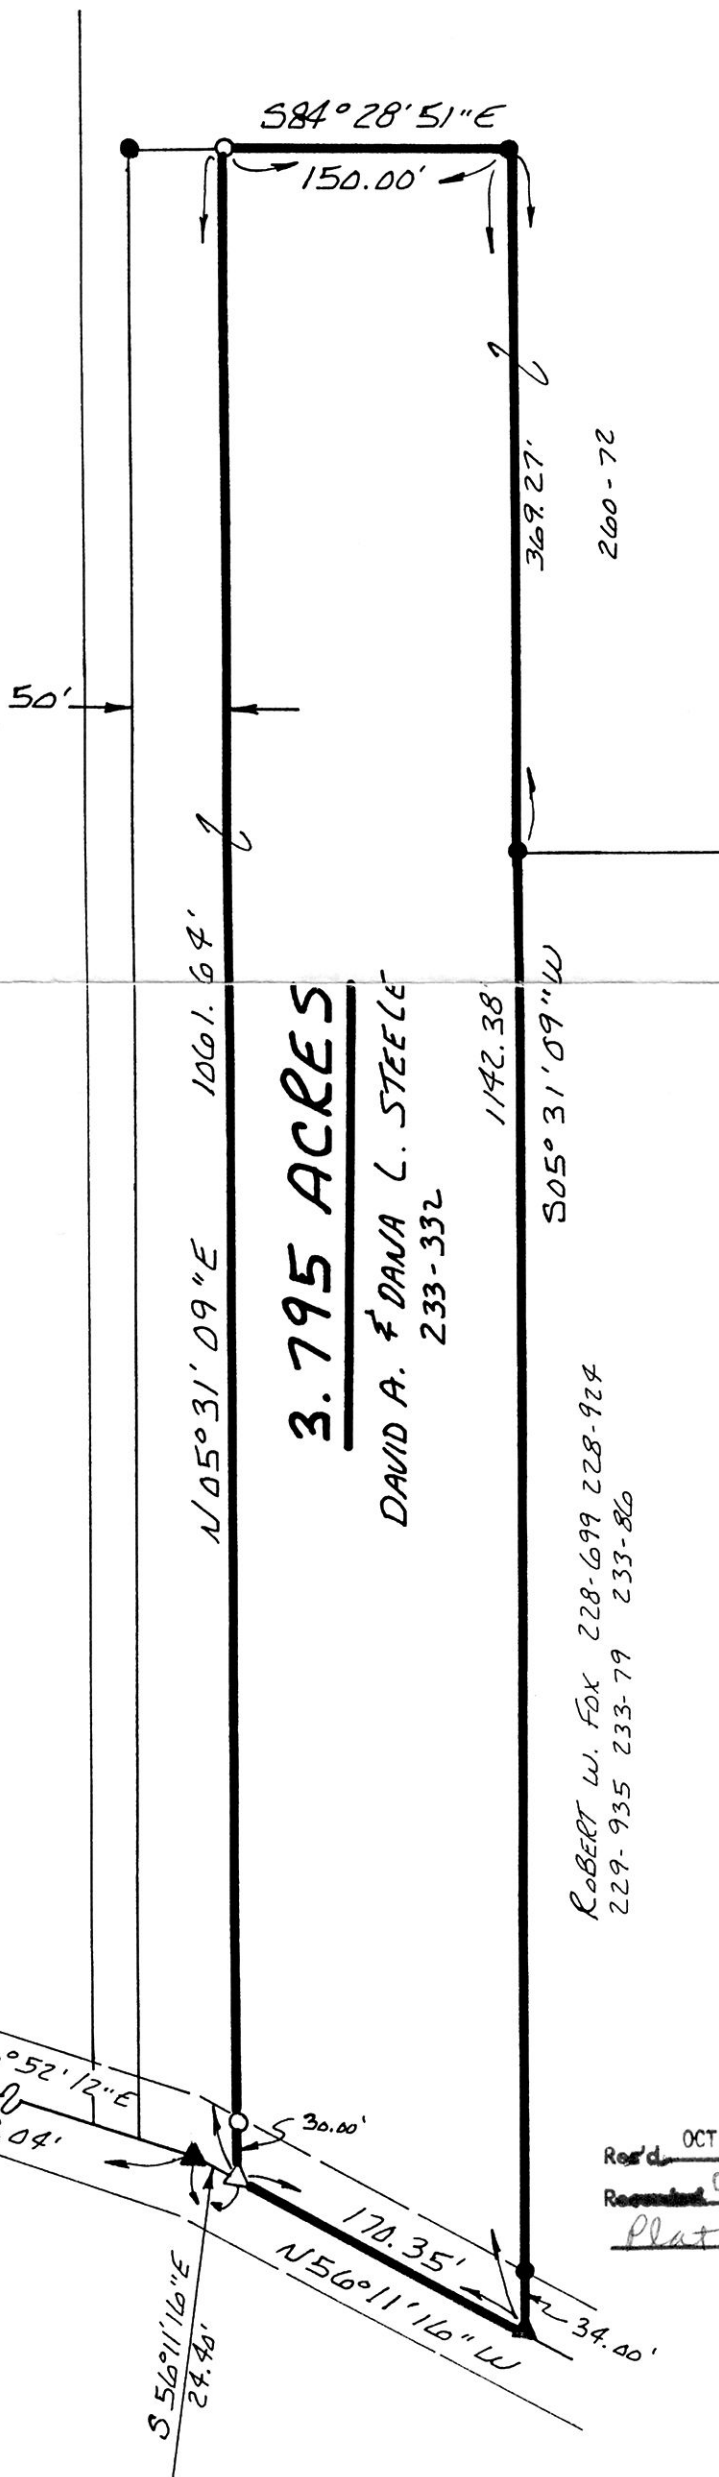

3.795 ACRES

DAVID A. & DANA L. STEELE
233-332

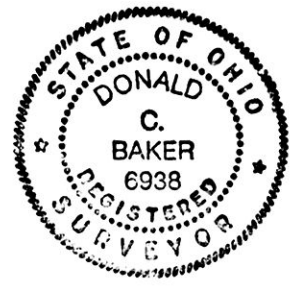

I CERTIFY THIS SURVEY TO BE CORRECT TO THE BEST OF MY KNOWLEDGE.

Donald C. Baker
DONALD C. BAKER P.S. 6938
5958 T.R. 322
MILLERSBURG, OHIO 44654
PH. (216) 674-4788
SEPT. 30, 1993

18-1427

INDEXED

Rec'd OCT 21 1993 AT 11:46 O'CLOCK A.M.
 Received OCT 22 1993 Holmes Co. Ohio Fees \$20.00
 Plat Vol. 14 Pg. 332 Recorder *Jolly Miller*
 Deed Vol 261 Pg. 1013 *J. B.*

51893-MLS

PLAT APPROVED
10/20/93 b