

SPLIT APPROVED # 930207

184862

REFERENCES:

DEED VOL. 224 PAGE 404
DEED VOL. 150 PAGE 353
DEED VOL. 241 PAGE 767
BEARINGS FROM PLAT VOL. 10 PAGE 635


This 0.497 acre parcel is approved for transfer only. The existing wastewater treatment system is unknown.

[Signature] 11/5/93
Sanitarian Date


This 1.564 acre parcel is approved for residential wastewater treatment.

[Signature] 11/5/93
Sanitarian Date

BERLIN TOWNSHIP
S.E. QTR. SECTION 6
T-9N; R-5W
HOLMES COUNTY, OHIO

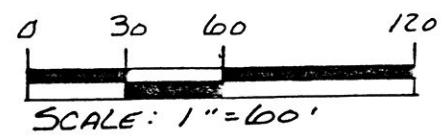

- STONE FOUND
- IRON PIN FOUND
- 5/8" RE BAR WITH I.D. CAP SET I.D. CAP MARKED "BAKER 6938"

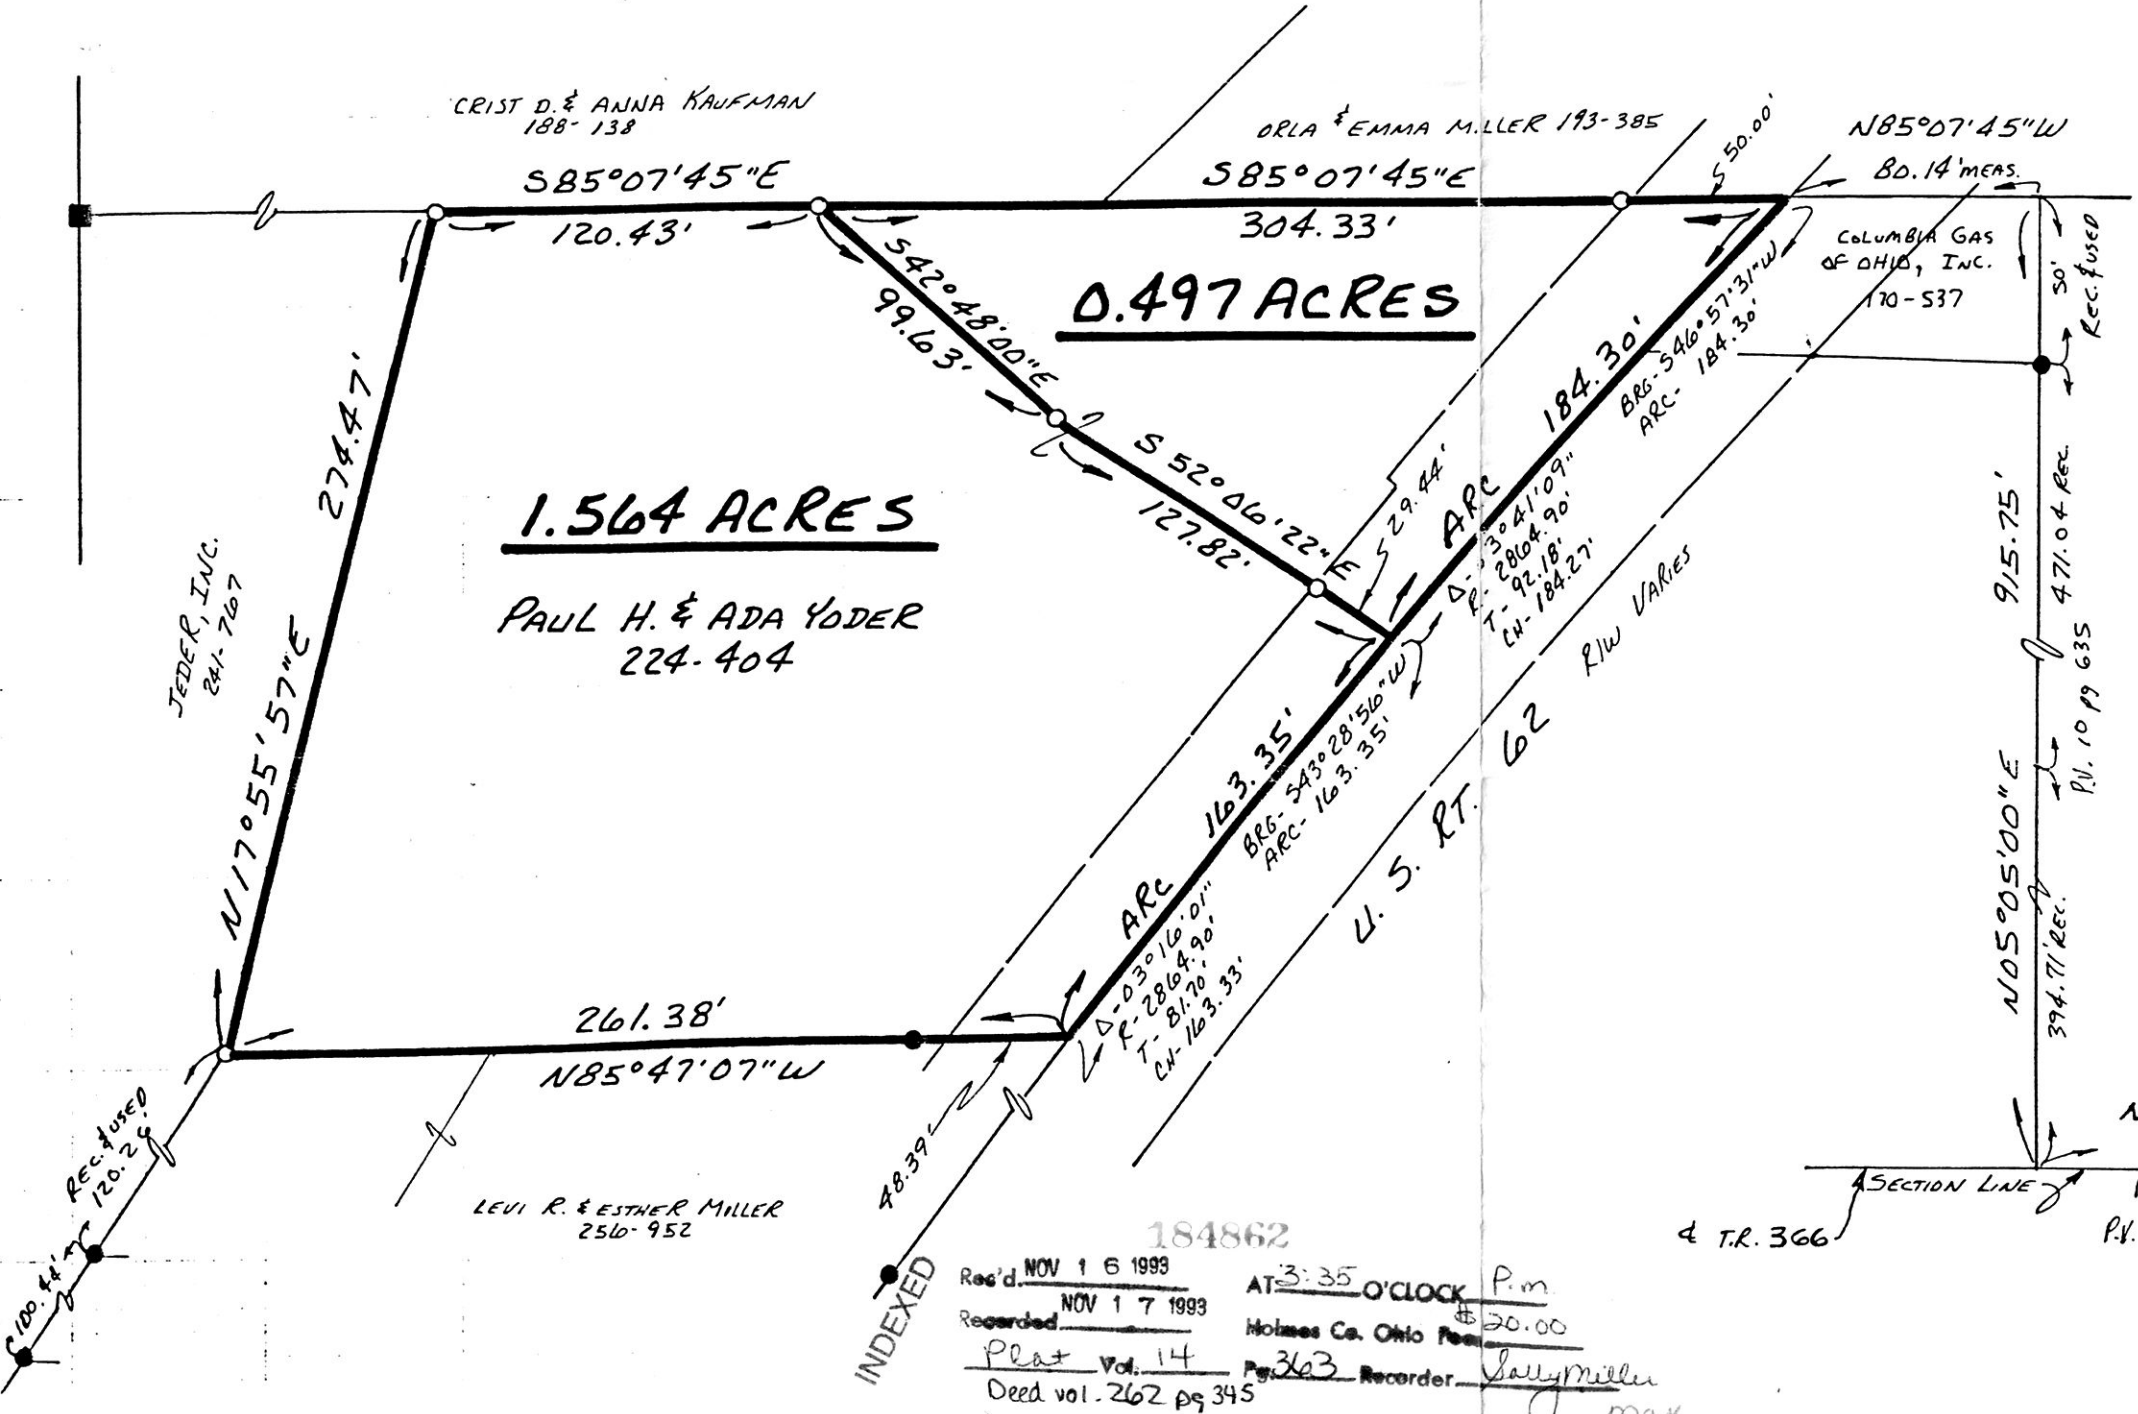


I CERTIFY THIS SURVEY TO BE CORRECT TO THE BEST OF MY KNOWLEDGE.

Donald C. Baker
DONALD C. BAKER P.S. 6938
5958 T.R. 322
MILLERSBURG, OHIO 44654
PH. (216) 674-4788
OCT. 20, 1993

184862

INDEXED

Rec'd NOV 16 1993 AT 3:35 O'CLOCK P.M.
Recorded NOV 17 1993 \$ 30.00
Holmes Co. Ohio Plat
Plat Vol. 14 Pg. 363 Recorder *Jolly Miller*
Deed vol. 262 pg 345 *may*

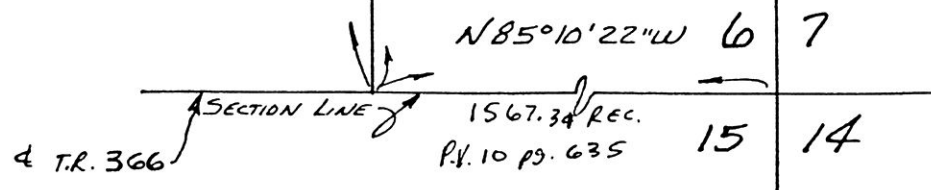

PLAT APPROVED 11/16/93B

55393-MLS