


KILLBUCK TOWNSHIP
S.E. QTR. SECTION 4
T-8N : R-7W
HOLMES COUNTY, OHIO

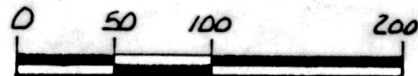

SCALE: 1" = 100'

- STONE FOUND
- IRON PIN FOUND
- 5/8" RE BAR WITH I.D. CAP SET
I.D. CAP MARKED "BAKER 6938"

REFERENCES:

- DEED Vol. 258 PAGE 247
- DEED Vol. 253 PAGE 57
- DEED Vol. 253 PAGE 60
- DEED Vol. 254 PAGE 837
- PLAT Vol. 12 PAGE 762

BEARINGS FROM PLAT Vol. 12 PAGE 762

GERALD T. & DONNA M. BAUER
249-368 254-837

SPLIT
APPROVED
230819

This 1.860 acre parcel is approved
for residential wastewater treatment.

11/24/93
Date

Date

Sanitarian



I CERTIFY THIS SURVEY TO BE CORRECT
TO THE BEST OF MY KNOWLEDGE.

Donald C. Baker

DONALD C. BAKER P.S. 6938

5958 T.R. 322

MILLERSBURG, OHIO 44654

PH. (716) 674-4788

OCT. 19, 1993

185118

56293-MLS

REC'D DEC 02 1993

RECORDED DEC 03 1993

AT 3:48 O'CLOCK P.M.

Holmes Co. Ohio Fee #20.00

Plat Vol. 14 Pg. 373


Deed vol. 262 pg 555

Recorder Kelly Miller

INDEXED
S.S.

PLAT APPROVED

11/30/93

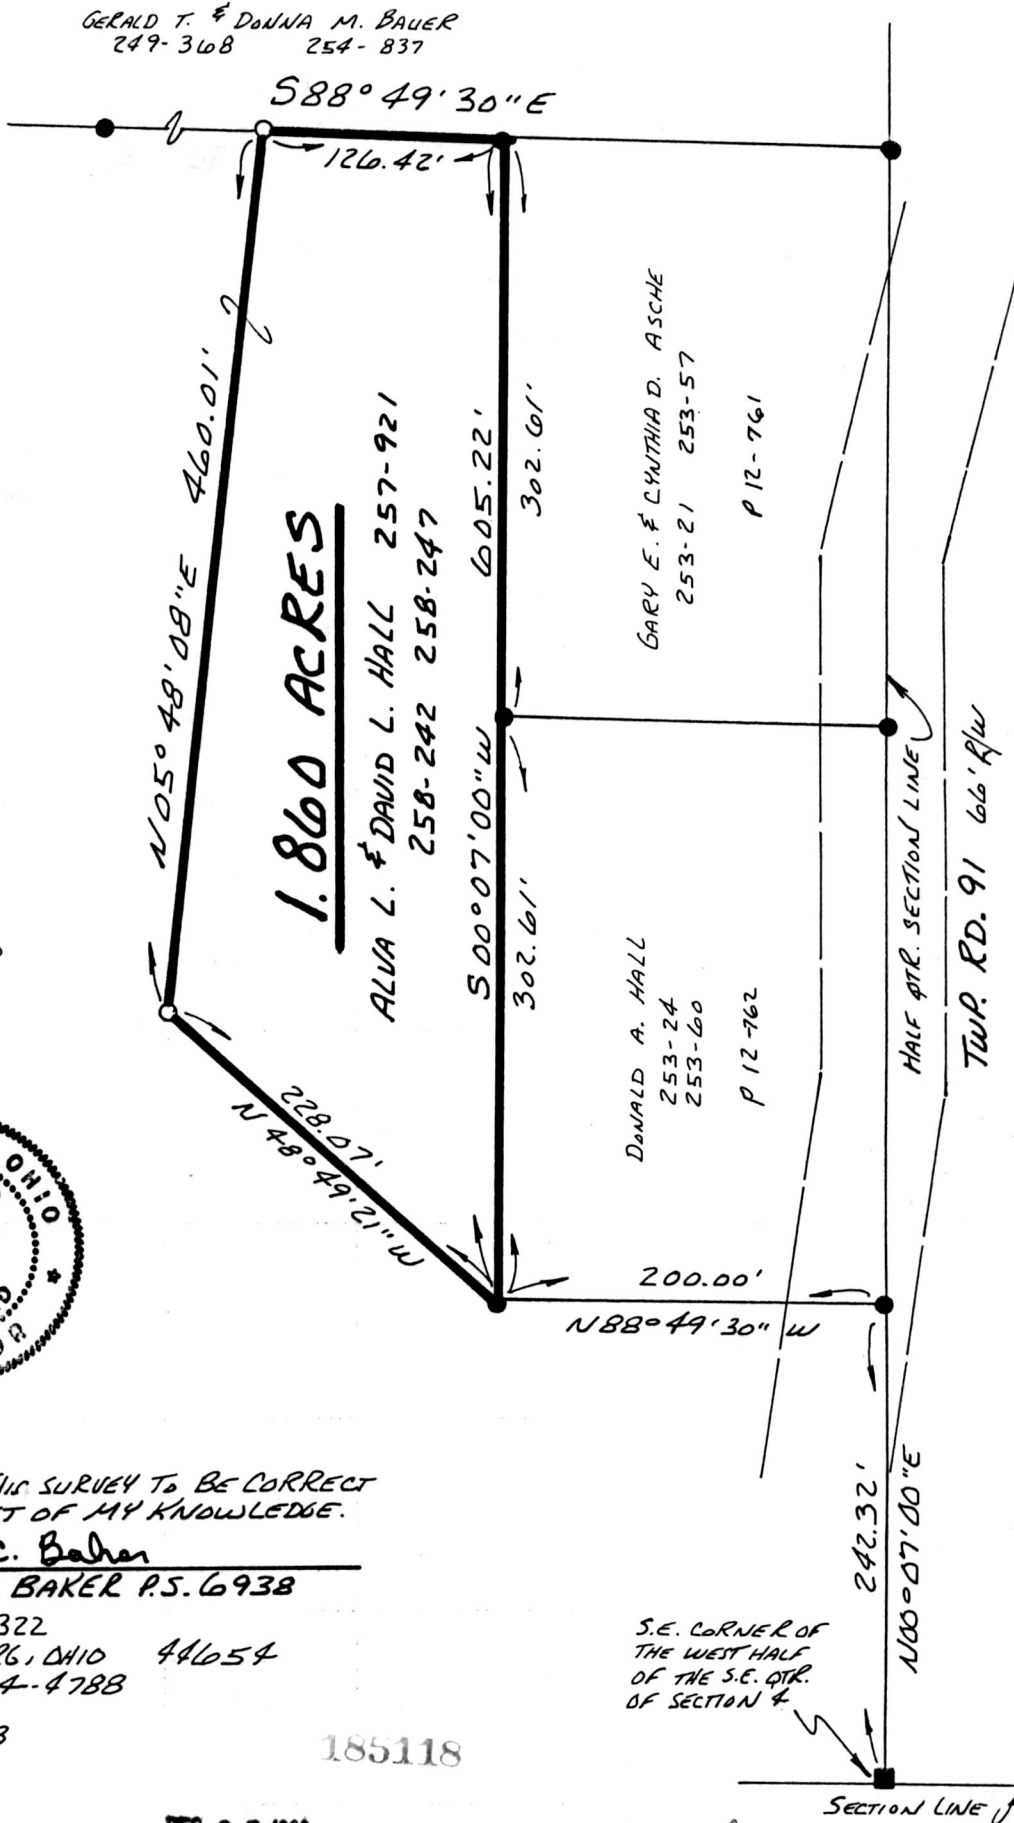

S.E. CORNER OF
THE WEST HALF
OF THE S.E. QTR.
OF SECTION 4

SECTION LINE

HALF QTR. SECTION LINE
TWP. RD. 91 666' R/W