



VILLAGE OF MILLERSBURG
PART OF LOT 565 & 566
T-9N; R-7W
HOLMES COUNTY, OHIO

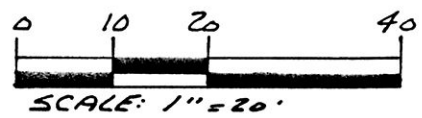

Ø 5/8" RE BAR WITH I.D. CAP SET
I.D. CAP MARKED "BAKER 6938"
Ø HOLE DRILLED IN CONCRETE

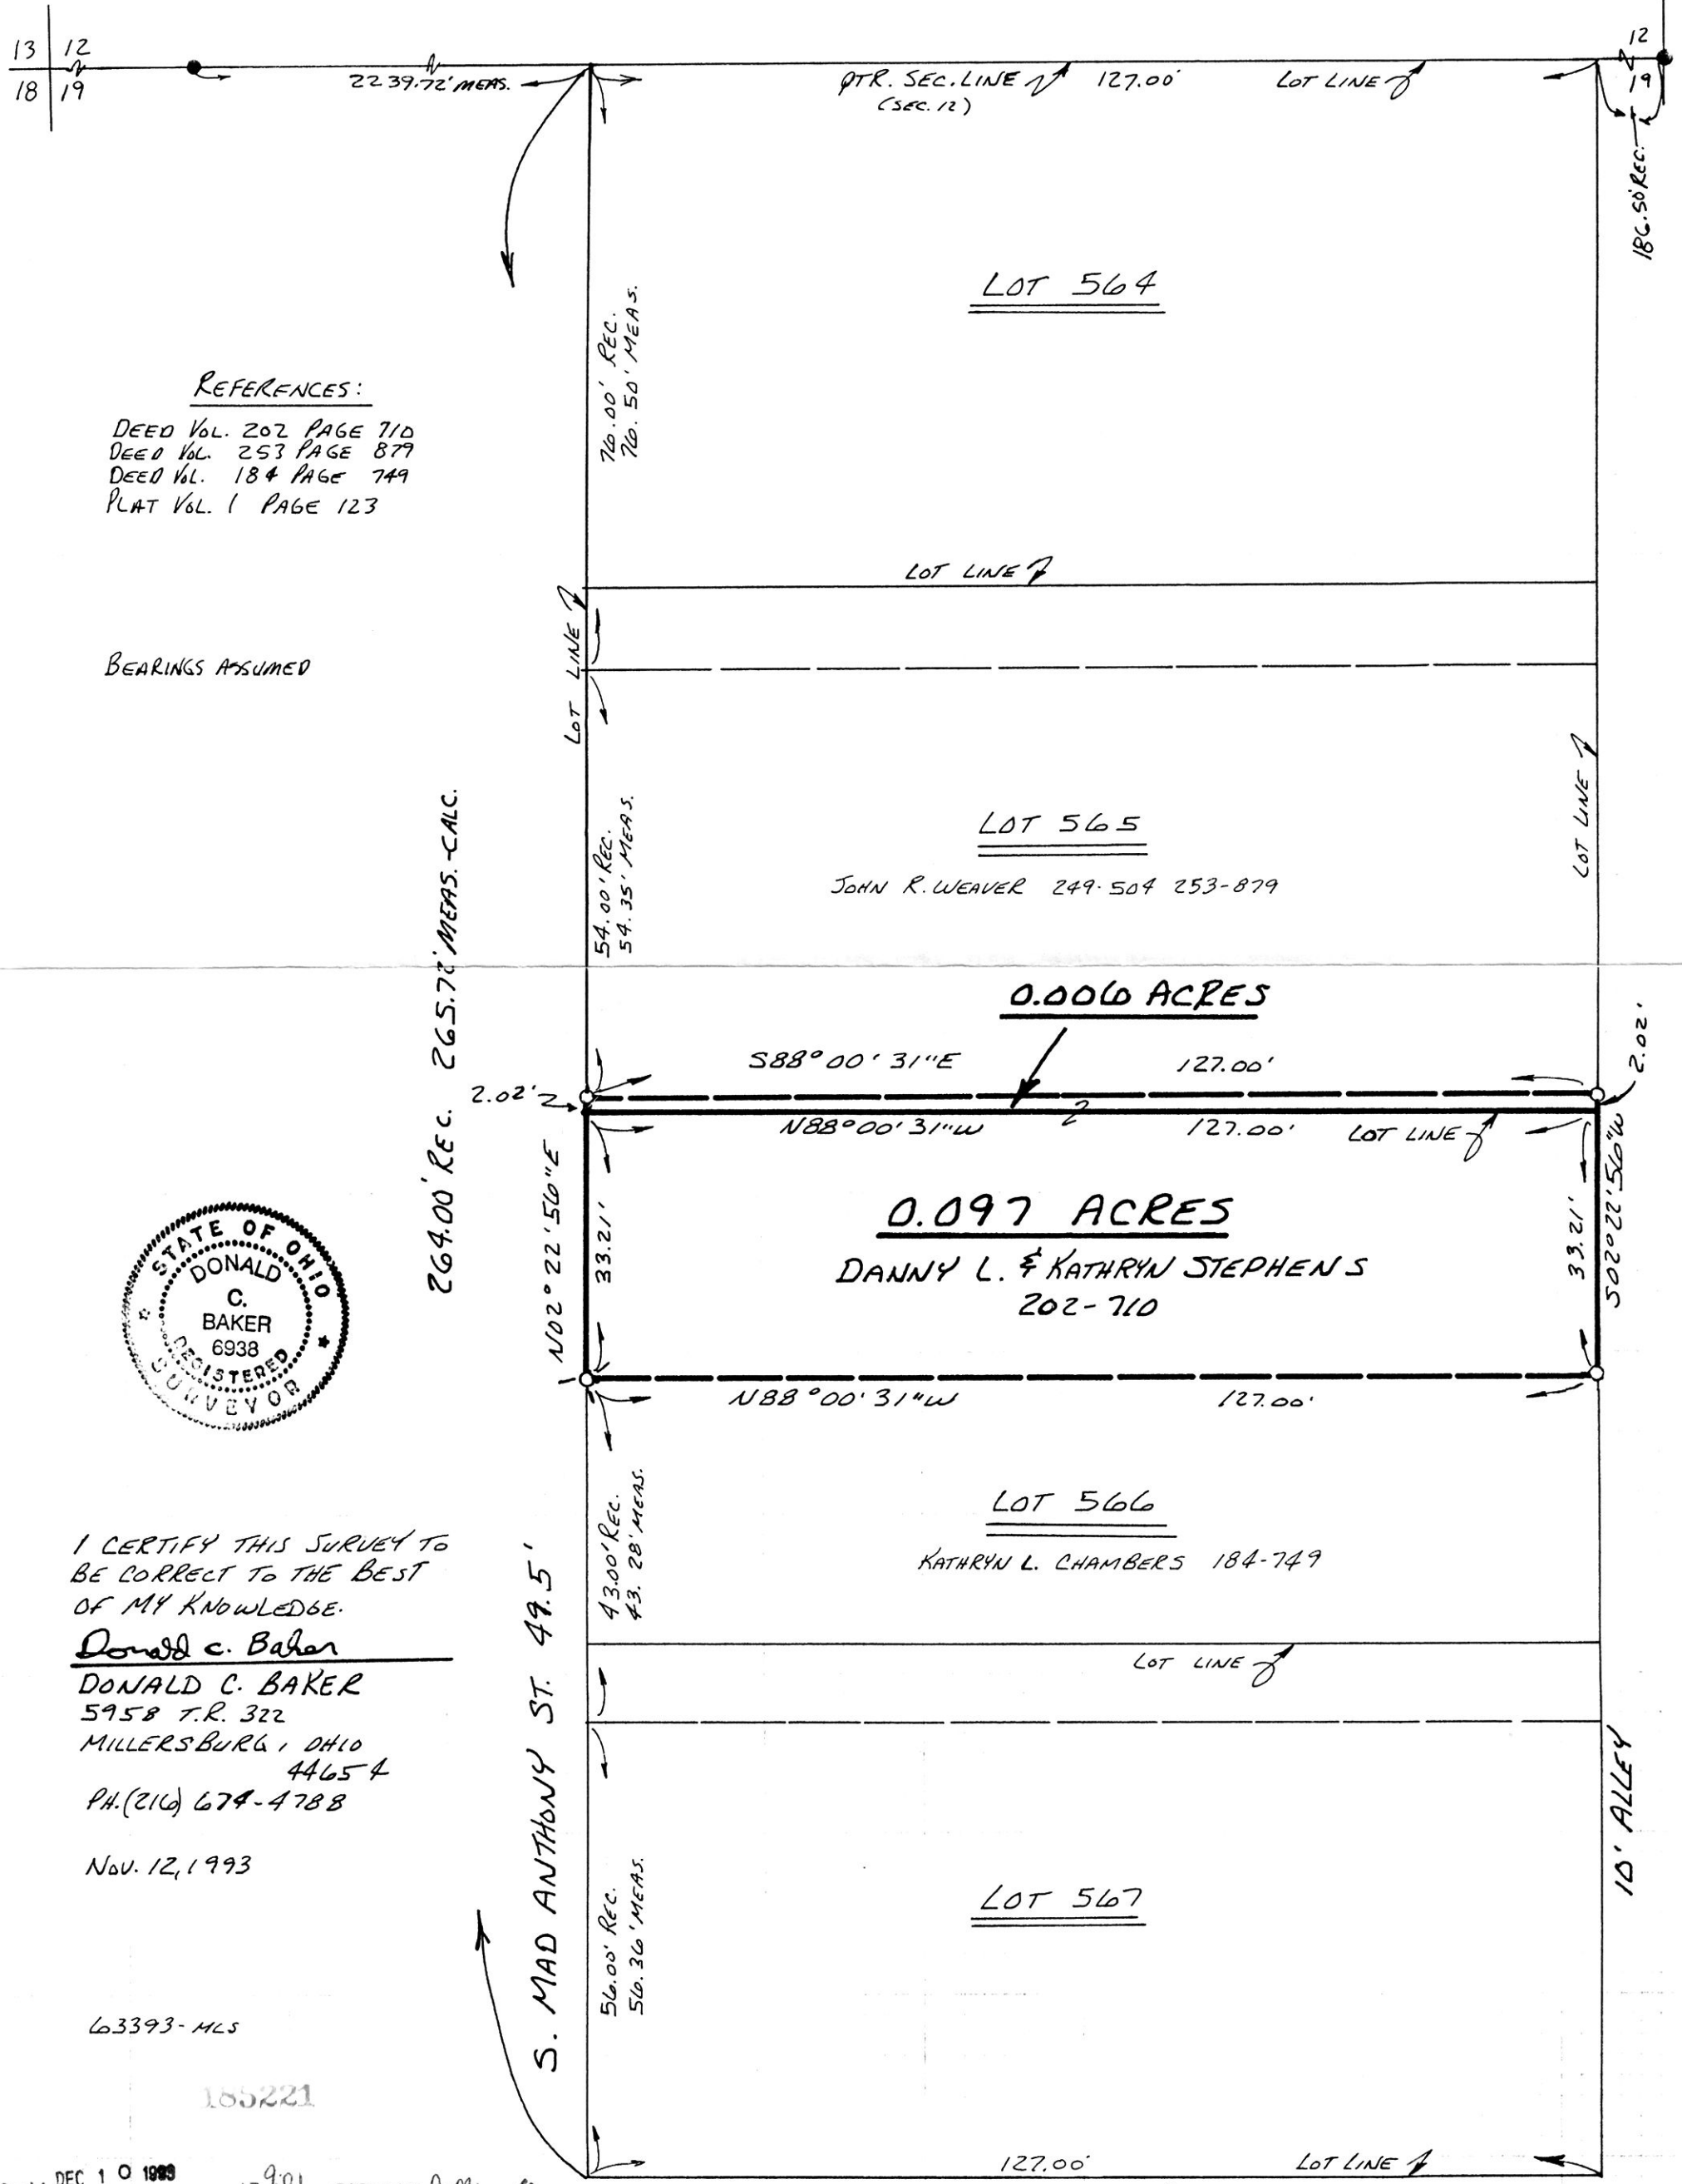

REFERENCES:

- DEED Vol. 202 PAGE 710
- DEED Vol. 253 PAGE 879
- DEED Vol. 184 PAGE 749
- PLAT Vol. 1 PAGE 123

BEARINGS ASSUMED



I CERTIFY THIS SURVEY TO BE CORRECT TO THE BEST OF MY KNOWLEDGE.

Donald C. Baker
 DONALD C. BAKER
 5958 T.R. 322
 MILLERSBURG, OHIO 44654
 PH. (216) 674-4788
 Nov. 12, 1993

63393-HLS

185221

REC'D. DEC 10 1993 AT 9:01 O'CLOCK A.M. INDEXED
 RECORDED DEC 13 1993 Holmes Co. Ohio Fee \$20.00
 Plat Vol. 14 Pg. 378 Recorder Sally Miller
 Deed vol. 262 pg 642 R.R.

PLAT APPROVED
12/9/93 B