

#20.00 pld

700

185591

N. CLAY STREET 66'

N. MONROE STREET 49.5'

VILLAGE OF MILLERSBURG  
PART OF LOT 396

HARDY TOWNSHIP  
T-9N ; R-7W  
HOLMES COUNTY, OHIO

0 15 30 60



SCALE: 1" = 30'

- IRON PIN FOUND
- DRILL HOLE IN CONCRETE
- 5/8" REBAR WITH I.D. CAP SET. I.D. CAP MARKED "BAKER 6938."

REFERENCES:

- DEED VOL. 146 PAGE 223
- DEED VOL. 157 PAGE 471
- DEED VOL. 224 PAGE 597
- DEED VOL. 241 PAGE 544

LOT SPLIT APPROVED BY  
MILLERSBURG VILLAGE



December 27, 1993


*Kevin S. Stoff*, Clerk

I CERTIFY THIS SURVEY TO BE CORRECT  
TO THE BEST OF MY KNOWLEDGE.

*Donald C. Baker*

DONALD C. BAKER P. S. 6938  
5958 T. R. 322  
MILLERSBURG, OHIO 44654  
PH: (216) 674-4788  
DECEMBER 2, 1993

PLAT APPROVED  
12-28-93 *g*

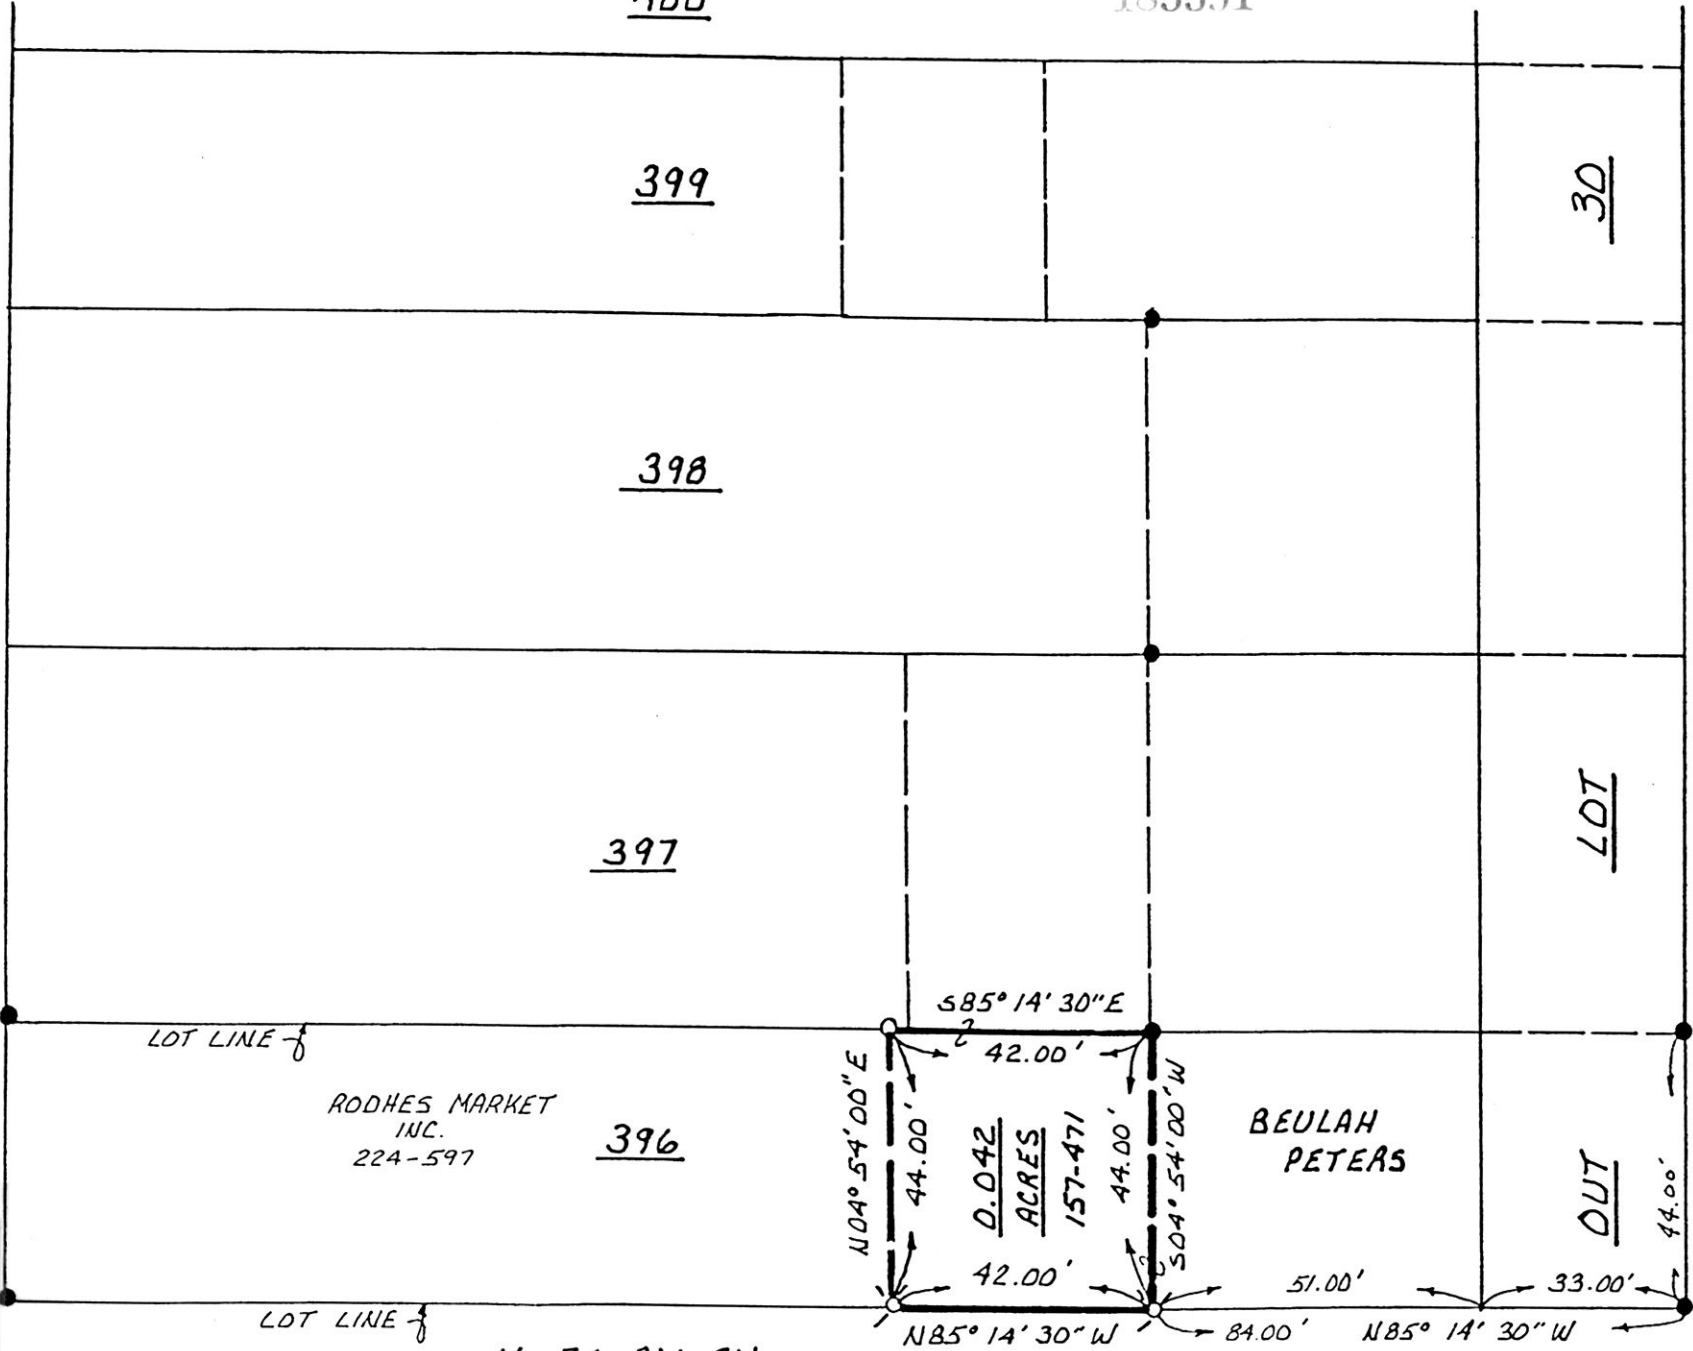

VOL 14 PAGE 400

67393-BEC

16.5' ALLEY

185591

Rec'd DEC 29 1993

AT 3:47 O'CLOCK P.M.

INDEXED

Recorded DEC 30 1993

Holmes Co. Ohio Fees \$20.00

Plat Vol 14  
Deed Vol 262 P. 890

Plat 400 Recorder *Jolly Miller*