


185769

VOL 14 PAGE 410

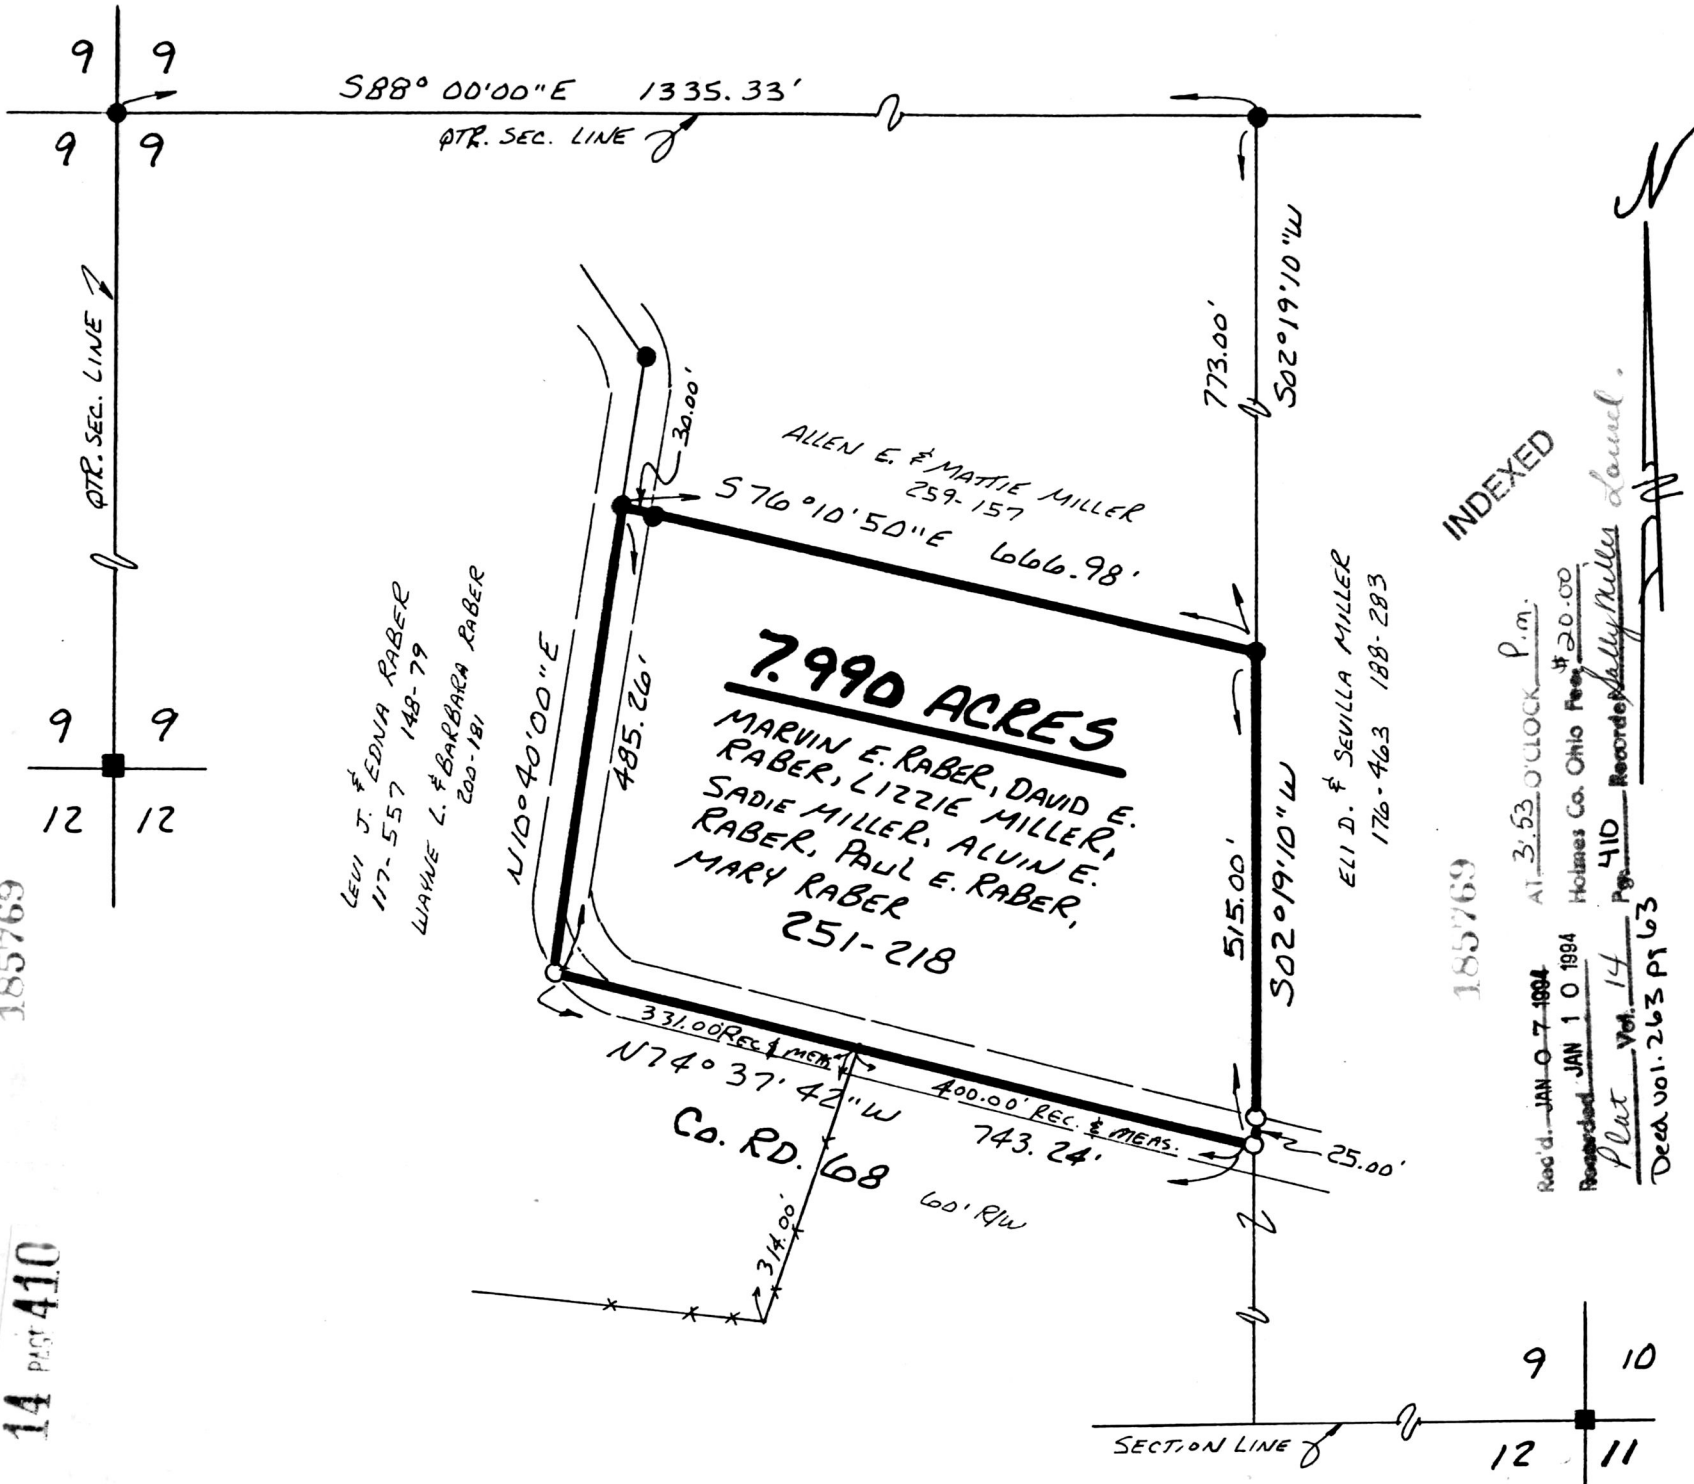

MECHANIC TOWNSHIP  
 S.E. QTR. SECTION 9  
 T. 8 N ; R. 6 W  
 HOLMES COUNTY, OHIO



SCALE: 1" = 200'

- STONE FOUND
- IRON PIN FOUND
- 5/8" RE BAR WITH I.D. CAP SET I.D. CAP MARKED "BAKER 6938"

REFERENCES:


- DEED Vol. 251 PAGE 218
- DEED Vol. 259 PAGE 157
- DEED Vol. 200 PAGE 181
- DEED Vol. 188 PAGE 283
- PLAT Vol. 10 PAGE 913
- PLAT Vol. 10 PAGE 546
- PLAT Vol. 9 PAGE 47

BEARINGS FROM DEED Vol. 259 PAGE 157

INDEXED

185769

Rec'd. JAN. 07 1994 AT 3:53 O'CLOCK P.M.  
 Recorded JAN 10 1994 Holmes Co. Ohio Fees \$20.00  
 Plat Vol. 14 Pg. 410 Recorded by Kelly Mullen Land.  
 Deed Vol. 263 P. 63

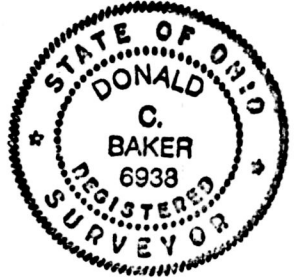

I CERTIFY THIS SURVEY TO BE CORRECT TO THE BEST OF MY KNOWLEDGE.

Donald C. Baker  
 DONALD C. BAKER P.S. 6938  
 5958 T.R. 322  
 MILLERSBURG OHIO 44654  
 PH. (216) 674-4788  
 NOVEMBER 15, 1993

61993-MLS

PLAT APPROVED  
 1/7/94