


MECHANIC TOWNSHIP
2ND. QTR. LOT 12
T-8N 3 R-6W
HOLMES COUNTY, OHIO

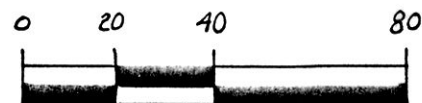

SCALE: 1" = 40'

- IRON PIN FOUND
- 5/8" REBAR WITH I.D. CAP SET. I.D. CAP MARKED "BAKER 693B."


This 0.217 acre parcel is not approved for any use that generates wastewater.

[Signature] 12/28/93
Sanitarian Date

SPLIT APPROVED # 940005


REFERENCES:

DEED VOL. 160 PAGE 1
DEED VOL. 221 PAGE 565
BEARINGS FROM PLAT VOL. 10 PAGE 187

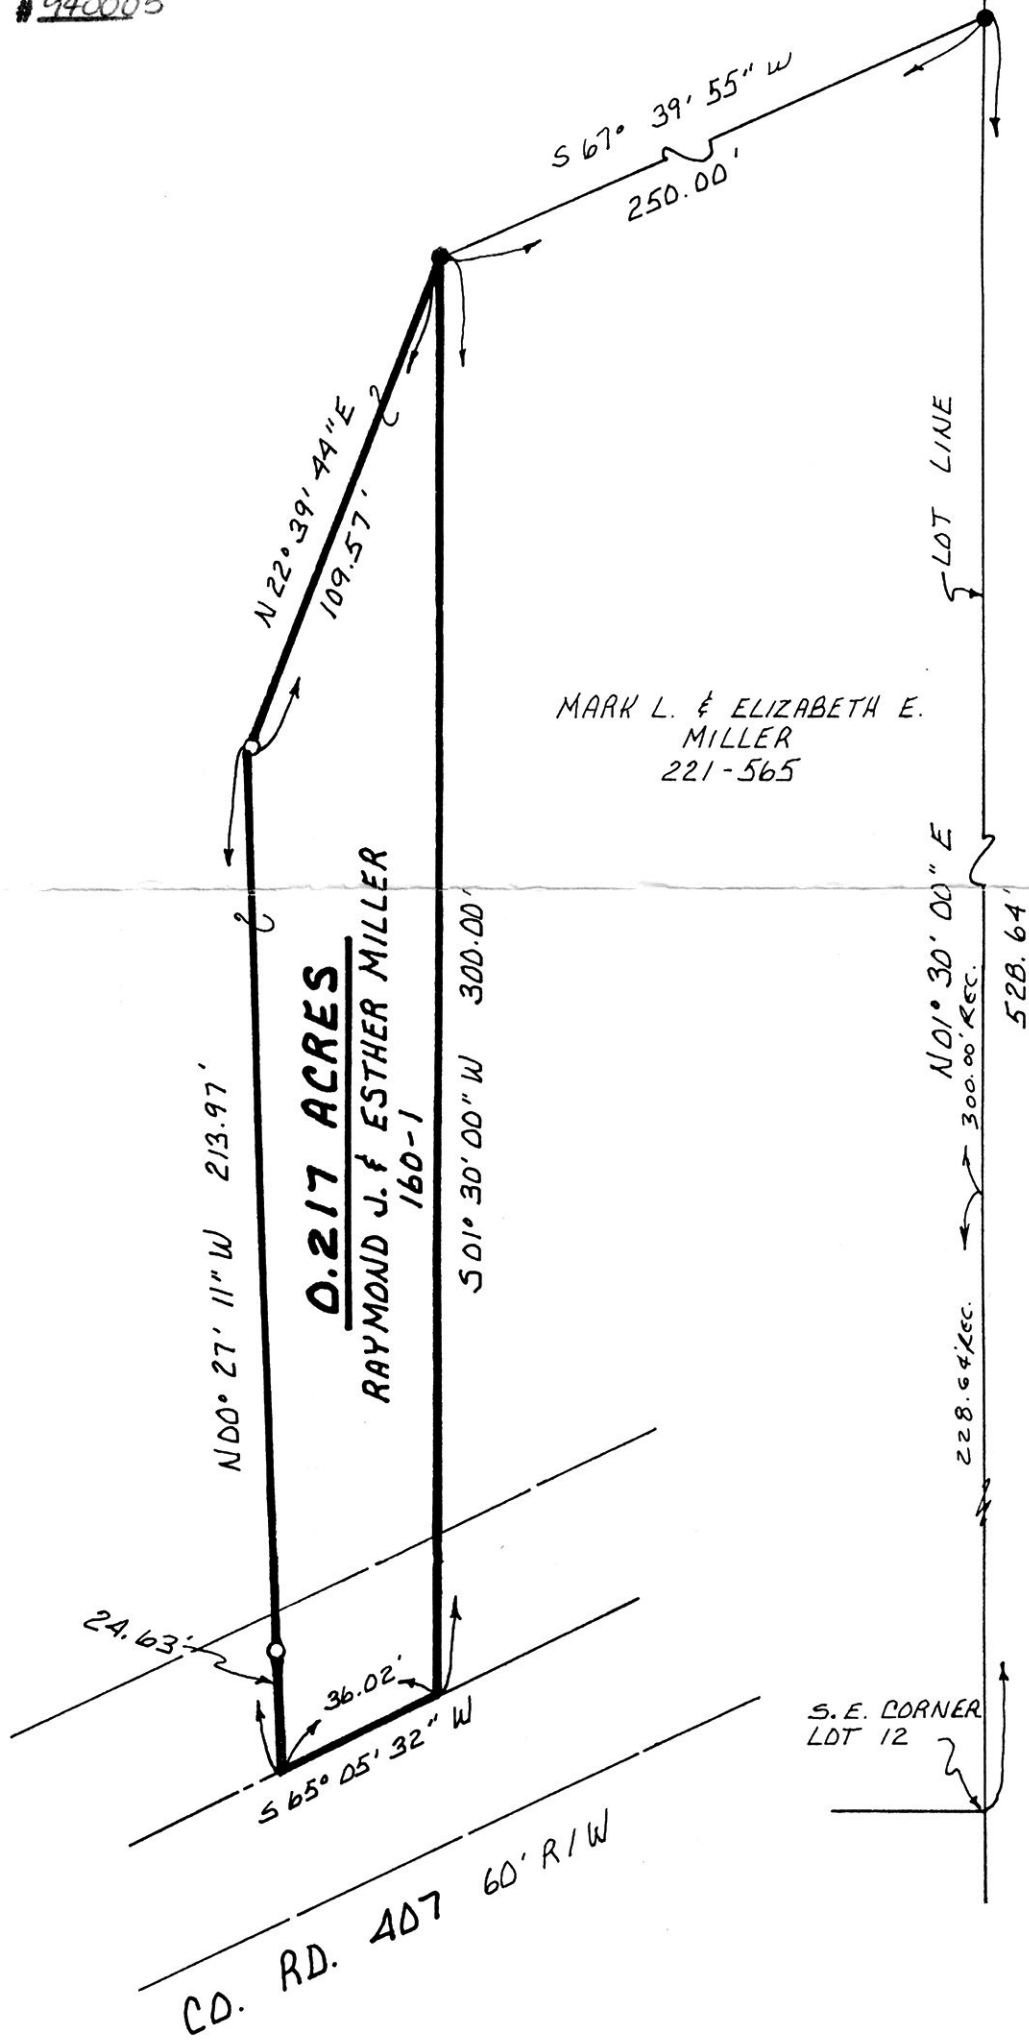

MARK L. & ELIZABETH E. MILLER
221-565

0.217 ACRES
RAYMOND J. & ESTHER MILLER
160-1

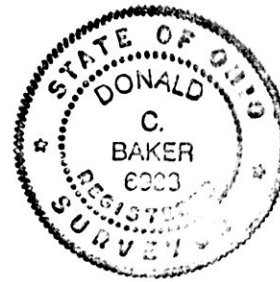

I CERTIFY THIS SURVEY TO BE CORRECT TO THE BEST OF MY KNOWLEDGE.

Donald C. Baker
DONALD C. BAKER P.S. 6938
5958 T. R. 322
MILLERSBURG, OHIO 44654
PH: (216) 674-4788

DECEMBER 11, 1993

185940

JAN 21 1994
 AT 10:26 O'CLOCK AM
 JAN 24 1994
 Holmes Co. Ohio Fee \$20.00
 Plat Vol. 14 Pg. 419 Recorder Sally Miller
 Deed vol. 263 pg. 189

INDEXED

69693-BEC

PLAT APPROVED
1/12/94B