
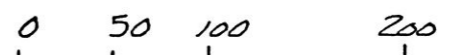


MECHANIC TOWNSHIP
N.E. QTR. SECTION 8
T-BN; R-6W
HOLMES COUNTY, OHIO

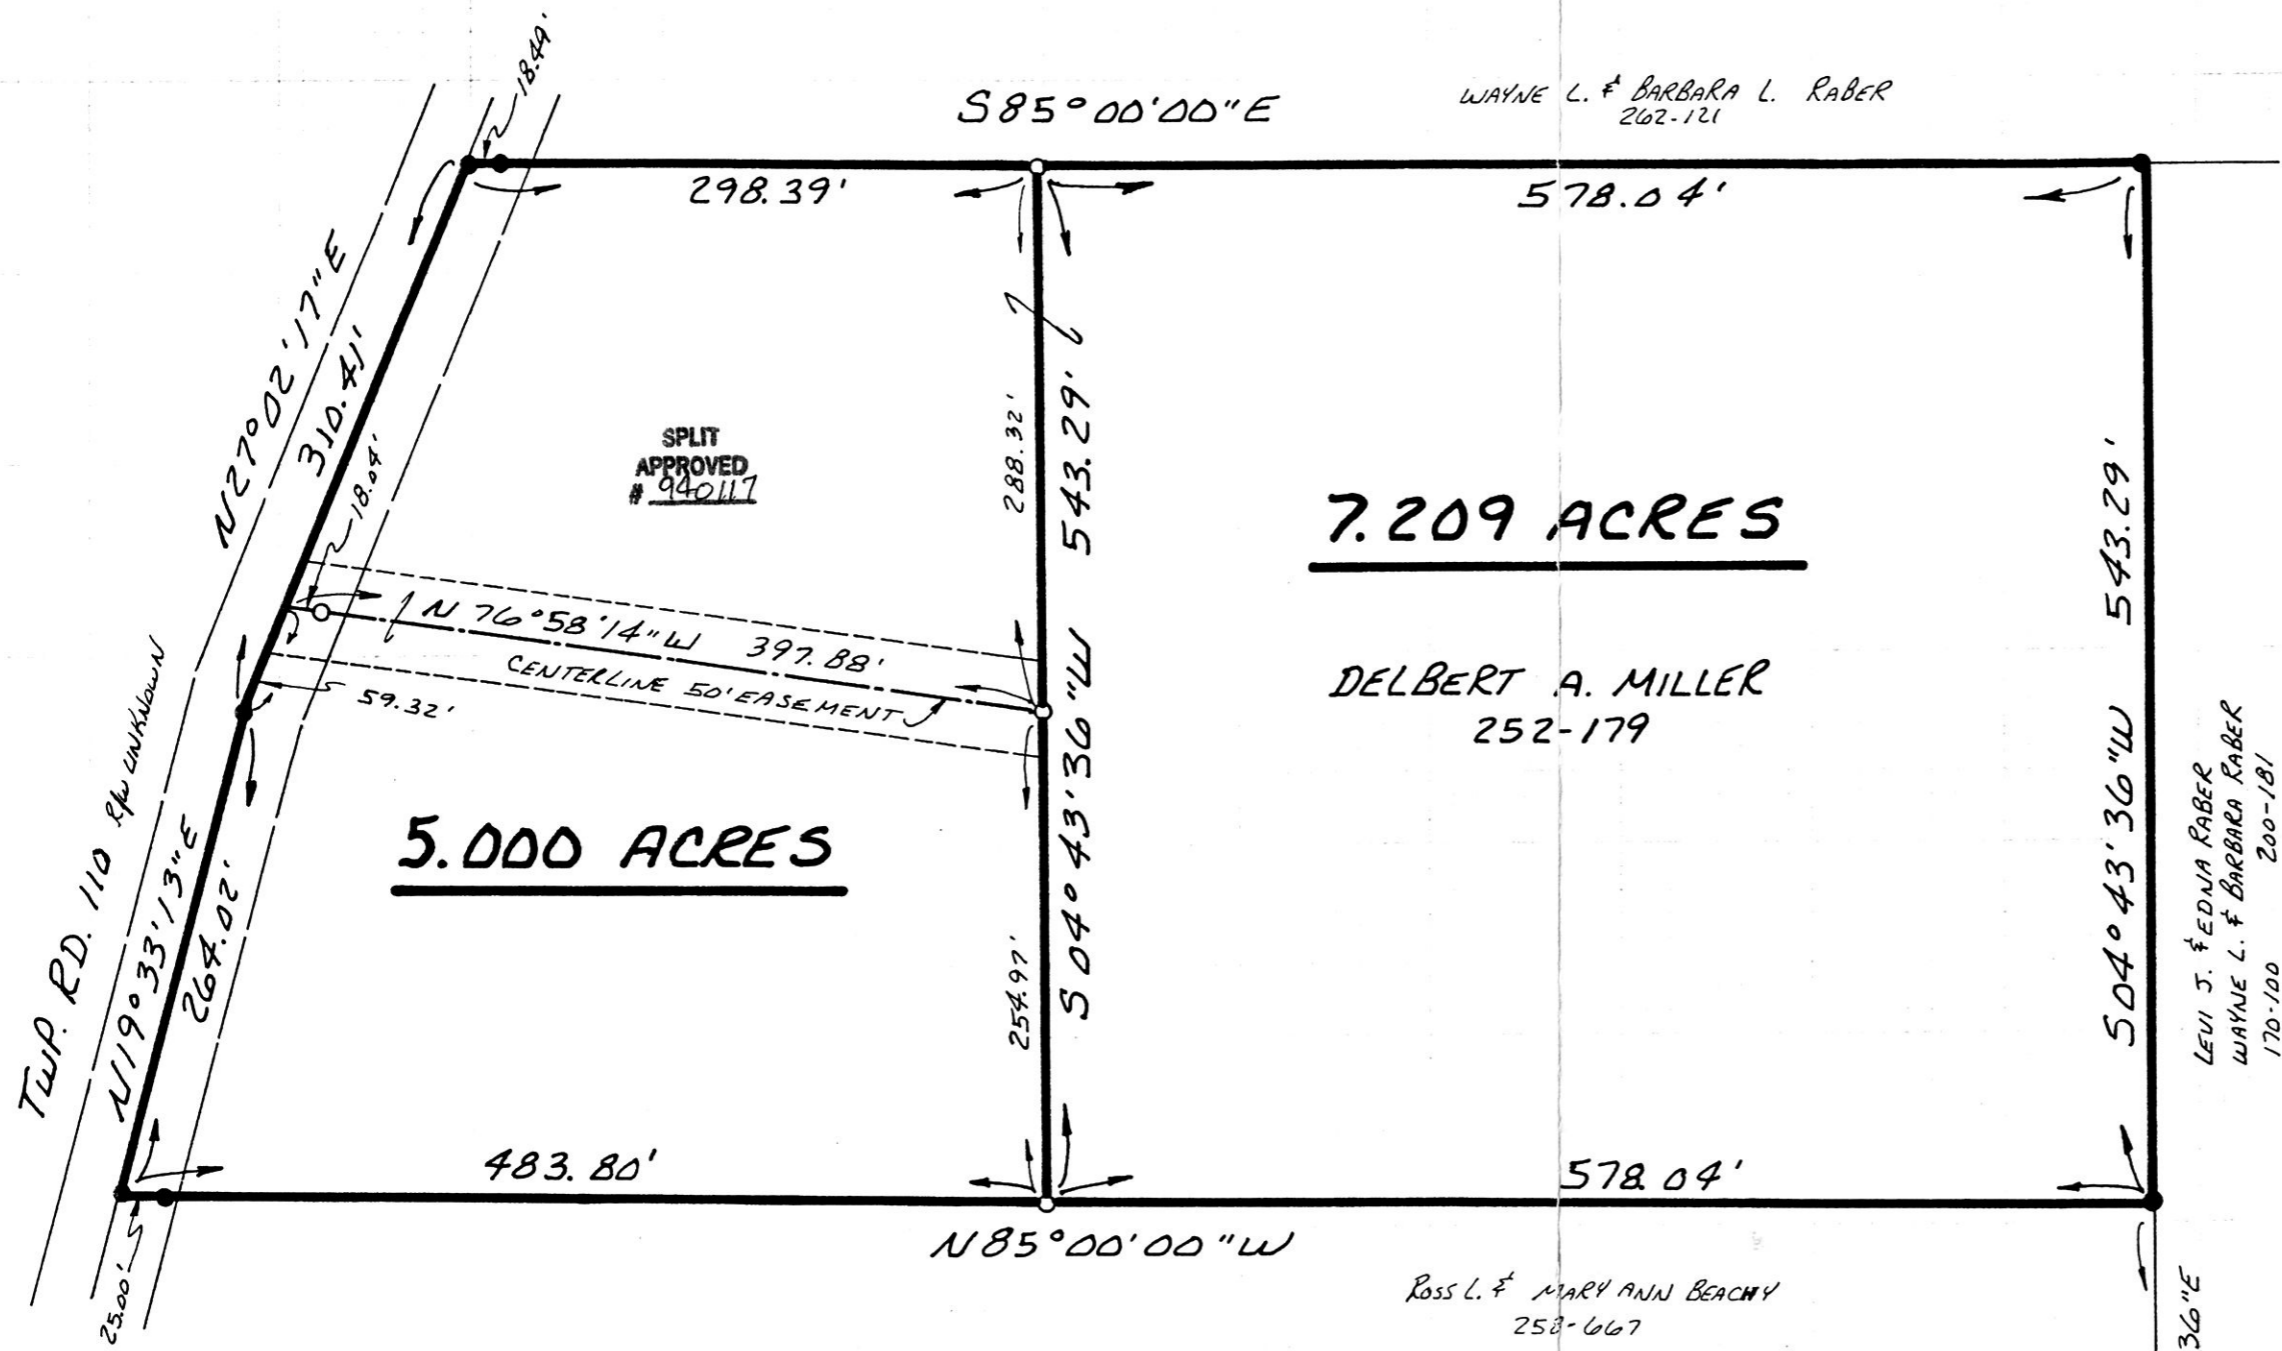

SCALE: 1" = 100'

- STONE FOUND
- IRON PIN FOUND
- 5/8" RE BAR WITH I.D. CAP SET
- I.D. CAP MARKED "BAKER 6938"

REFERENCES:

- DEED VOL. 200 PAGE 181
- DEED VOL. 252 PAGE 179
- DEED VOL. 244 PAGE 100
- PLAT VOL. 13 PAGE 75
- PLAT VOL. 12 PAGE 435
- DEED VOL. 247 PAGE 246

BEARINGS FROM DEED VOL. 252
PAGE 179

7.209 ACRES

DELBERT A. MILLER
252-179

5.000 ACRES

TWP. RD. 110 R/W UNKNOWN
25.00' S

LEVI J. FEDNA RABER
WAYNE L. & BARBARA RABER
200-181
170-100

ROSS L. & MARY ANN BEACHY
252-667

I CERTIFY THIS SURVEY TO BE CORRECT
TO THE BEST OF MY KNOWLEDGE.

Donald C. Baker
DONALD C. BAKER P.S. 6938
5958 T.R. 322
MILLERSBURG, OHIO 44654
PH. (216) 674-4788
NOVEMBER 16, 1993



INDEXED

Rec'd JAN 31 1994
Recorded FEB 01 1994
Plat Vol. 14
Deed vol. 263 pg 323

AT 2:36 O'CLOCK P.M.
Holmes Co. Ohio Fee \$20.00
Pg. 428 Recorder Sally Miller
B.B.

