


HARDY TOWNSHIP
S.E. QTR. SECTION 14
T-9N; R-6W
HOLMES COUNTY, OHIO

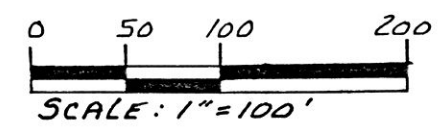


- STONE FOUND
- ▲ R.R. SPIKE FOUND
- IRON PIN FOUND
- P.K. NAIL SET
- 5/8" RE BAR WITH I.D. CAP SET
- I.D. CAP MARKED "BAKER 6938"

REFERENCES:

- PLAT VOL. 2 PAGE 94
- PLAT VOL. 12 PAGE 104
- PLAT VOL. 10 PAGE 223
- PLAT VOL. 10 PAGE 917
- PLAT VOL. 3 PAGE 80 B
- PLAT VOL. 14 PAGE 403
- DEED VOL. 262 PAGE 926
- DEED VOL. 188 PAGE 700
- DEED VOL. 149 PAGE 232
- DEED VOL. 222 PAGE 814
- DEED VOL. 238 PAGE 362
- DEED VOL. 241 PAGE 308
- DEED VOL. 262 PAGE 929

BEARINGS FROM PLAT VOL. 8 PAGE 795

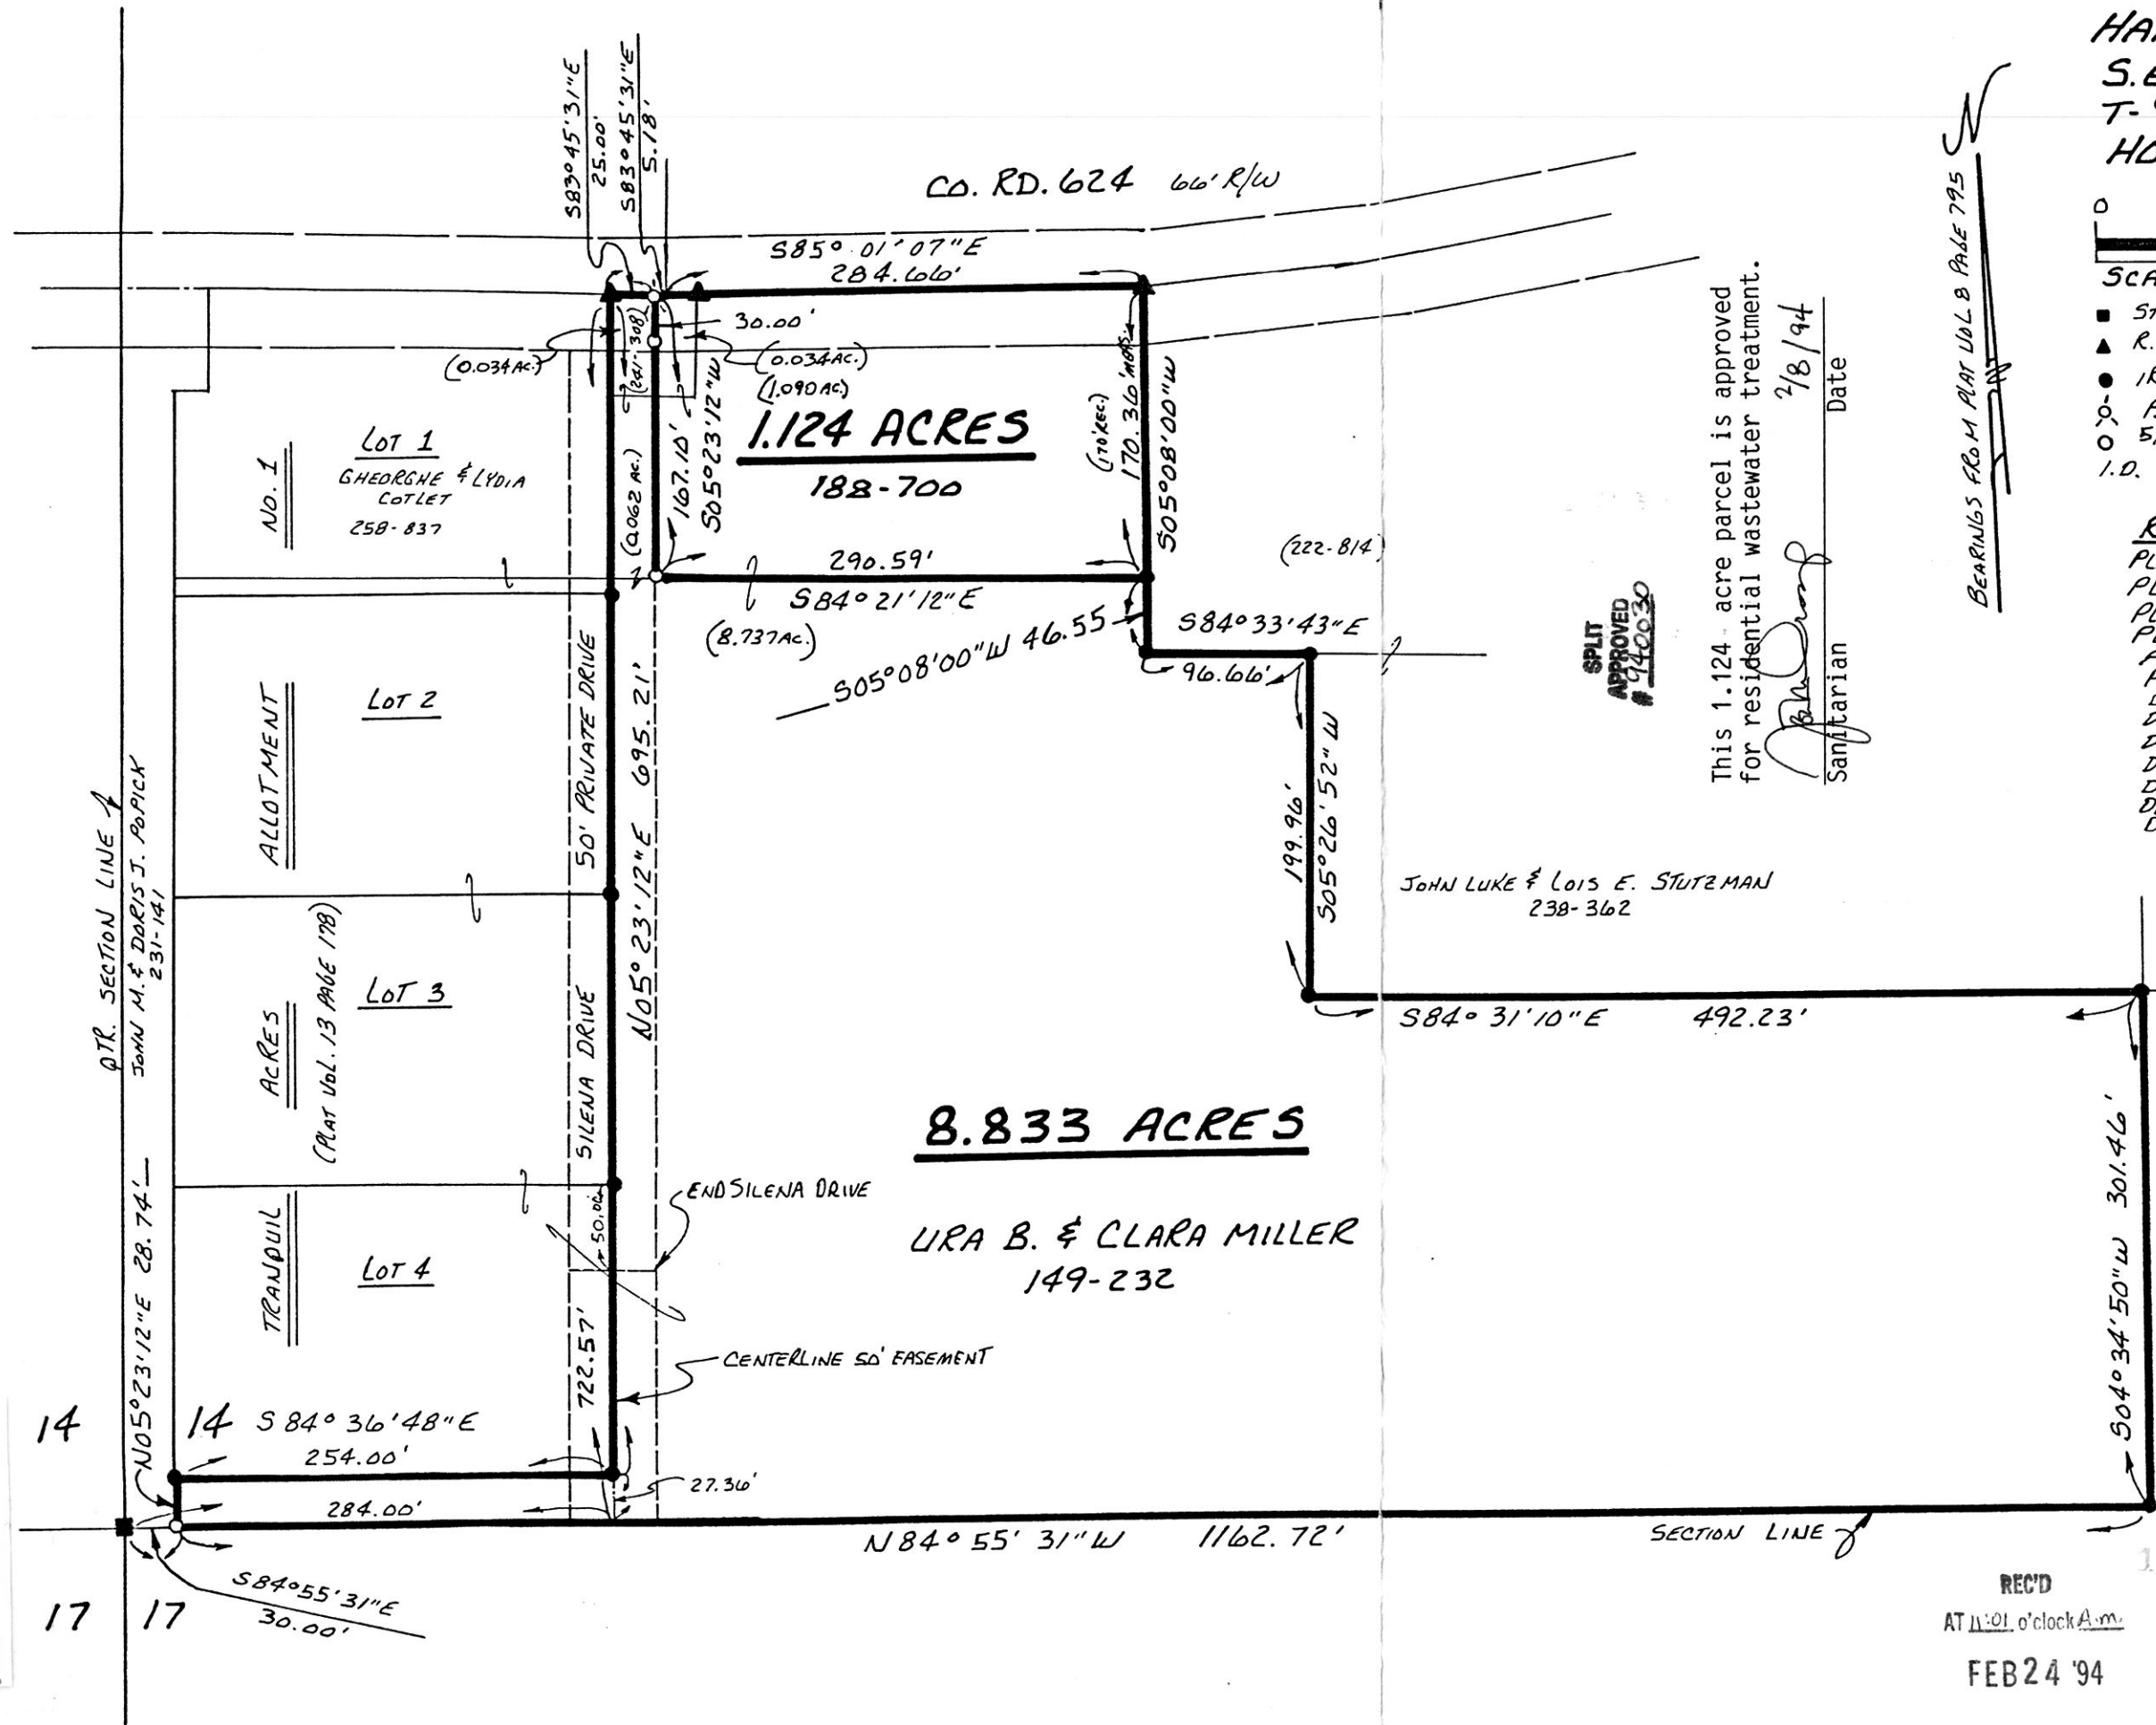

This 1.124-acre parcel is approved for residential wastewater treatment.

[Signature]
Sanitarian
Date 2/18/94

SPLIT APPROVED #140030


JOHN LUKE & LOIS E. STUTEMAN
238-362

I CERTIFY THIS SURVEY TO BE CORRECT TO THE BEST OF MY KNOWLEDGE.

[Signature]
DONALD C. BAKER P.S. 6938
5958 T.R. 322
MILLERSBURG, OHIO 44654
PH. (216) 674-4788

JANUARY 27, 1994

4994-MLS

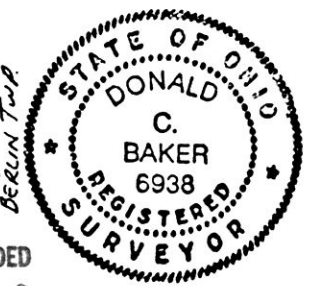

REC'D 186432 RECORDED
AT 11:01 o'clock A.M. FEE \$20.00
FEB 24 '94 FEB 25 '94
INDEXED

VOL 14 PAGE 444 *[Signature]* RECORDER
Deed vol. 263 pgs 535-538-541

PLAT APPROVED
2/24/94 B