


186807

RIPLEY TOWNSHIP  
N.W. QTR. SECTION 8  
T-17N ; R-14W  
HOLMES COUNTY, OHIO

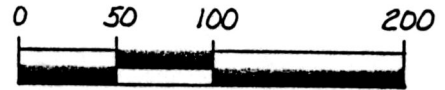

SCALE: 1" = 100'

- IRON PIN FOUND
- 5/8" REBAR WITH I.D. CAP SET. I.D. CAP MARKED "BAKER 6938."

REFERENCES:

DEED VOL. 248 PAGE 477  
DEED VOL. 254 PAGE 282

BEARINGS FROM PLAT VOL. 7  
PAGE 72B

186807

REC'D  
AT 2:26 o'clock P.M.

RECORDED  
FEE \$20.00

MAR 22 '94

MAR 23 '94

Plat:  
VOL 14 PAGE 464 *Mary Miller* RECORDER

Wheed Vol 263 Page 816

*Harrett*




I CERTIFY THIS SURVEY  
TO BE CORRECT TO THE  
BEST OF MY KNOWLEDGE.

*Donald C. Baker*  
DONALD C. BAKER P.S. 6938  
595B T.R. 322  
MILLERSBURG, OHIO 44654  
PH: (216) 674-4788

DECEMBER 21, 1993

71293-BEC

PLAT APPROVED  
3/18/94

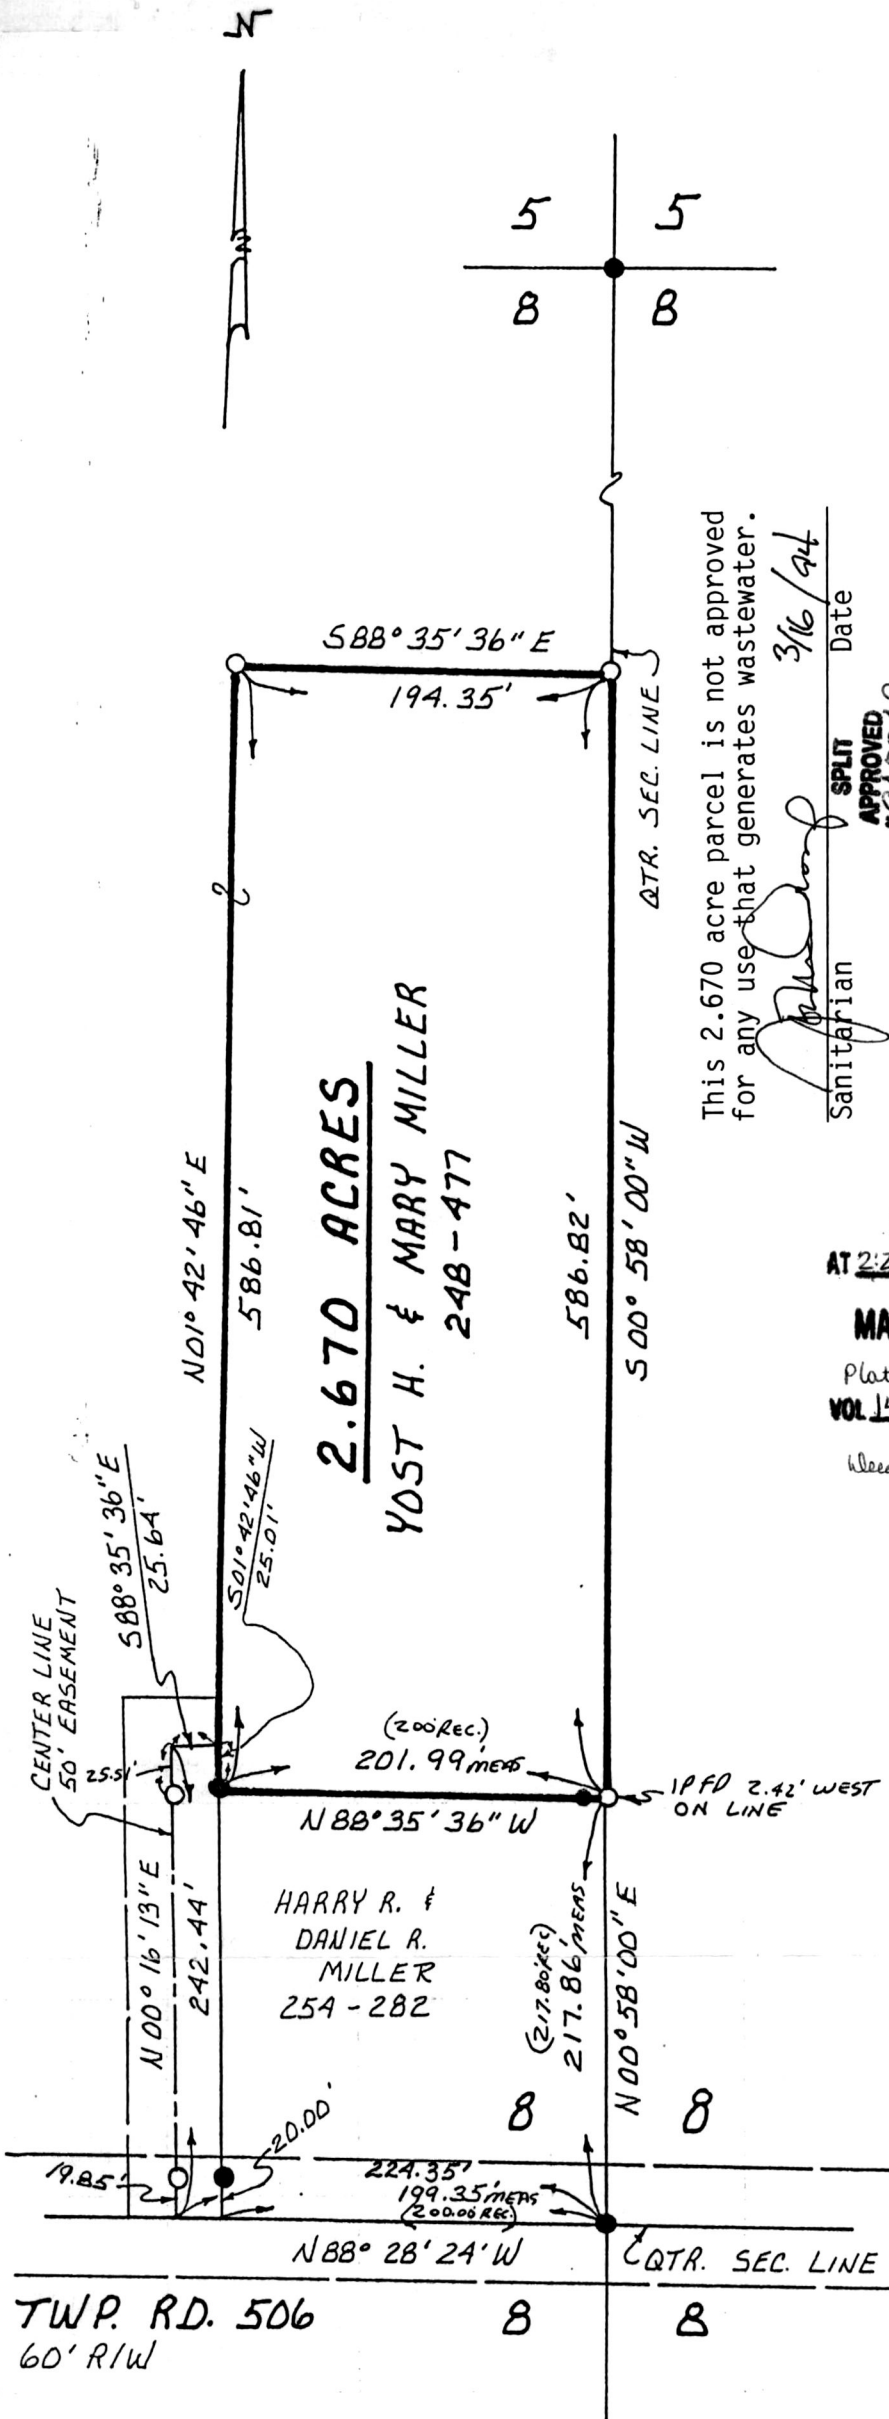

This 2.670 acre parcel is not approved  
for any use that generates wastewater.

3/16/94

Date

Sanitarian

SPLIT

APPROVED

#140042

2.670 ACRES

YOST H. & MARY MILLER  
248-477

HARRY R. &  
DANIEL R.  
MILLER  
254-282

TWP. RD. 506  
60' R/W

QTR. SEC. LINE