


REFERENCES:


DEED VOL. 233 PAGE 917
DEED VOL. 252 PAGE 532
DEED VOL. 216 PAGE 795
PLAT VOL. 8 PAGE 878
PLAT VOL. 10 PAGE 319

BEARINGS FROM PLAT VOL. 10 PAGE 55

HARDY TOWNSHIP
S.W. QTR. SECTION 7
T-9N; R-6W
HOLMES COUNTY, OHIO

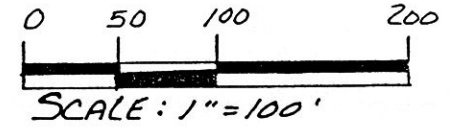

- STONE FOUND
- IRON PIN FOUND
- 5/8" RE BAR WITH I. D. CAP SET
- I. D. CAP MARKED "BAKER 6938"

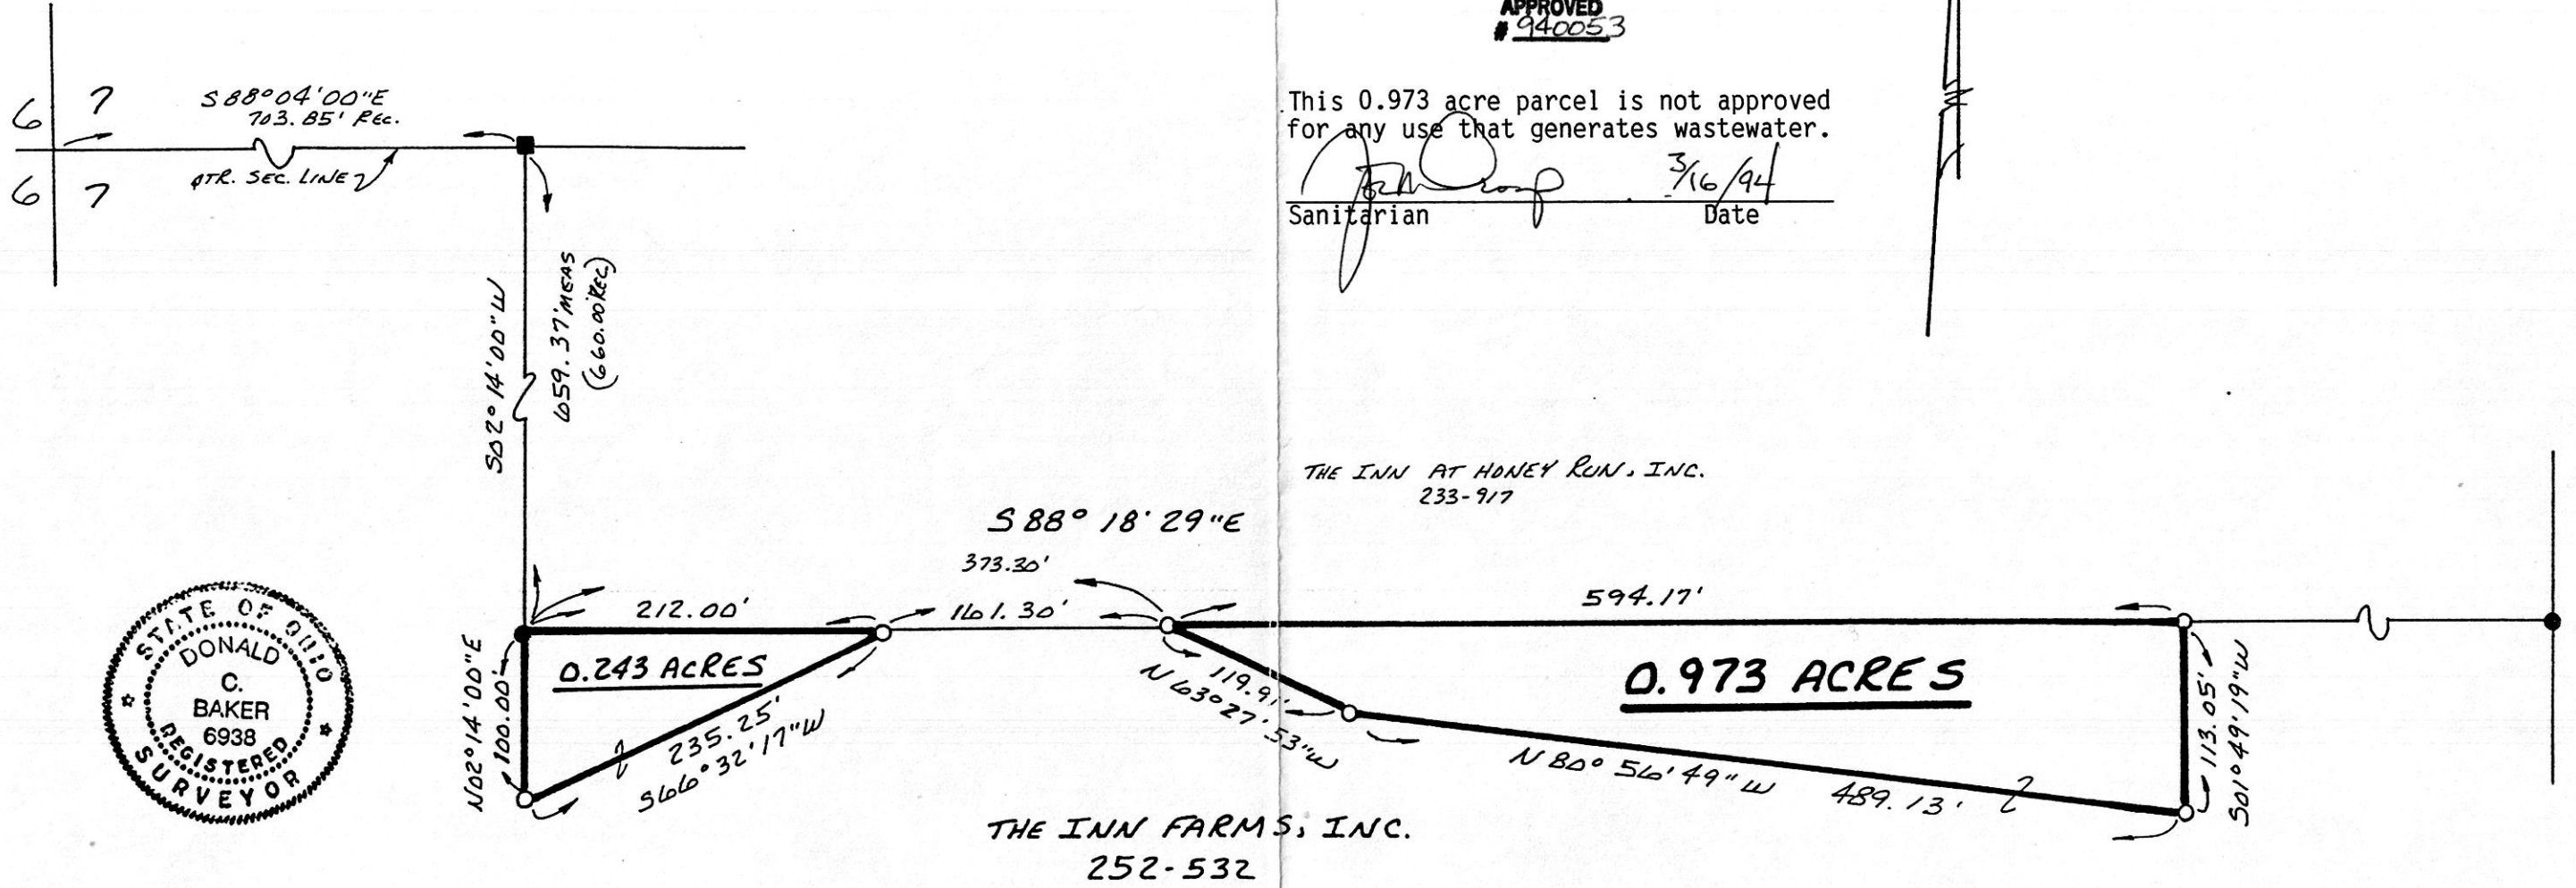


SPLIT APPROVED # 940053

This 0.973 acre parcel is not approved for any use that generates wastewater.

John Roof 3/16/94
Sanitarian Date

THE INN AT HONEY RUN, INC.
233-917

THE INN FARMS, INC.
252-532

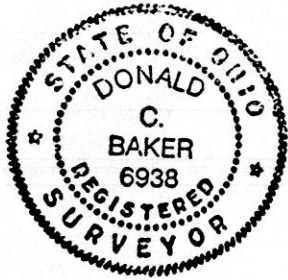

I CERTIFY THIS SURVEY TO BE CORRECT TO THE BEST OF MY KNOWLEDGE.

Donald C. Baker

DONALD C. BAKER P.S. 6938
5958 T.R. 322
MILLERSBURG OHIO 44654
PH. (216) 674-4788

NOV. 5, 1993

61293-MLS

186856

REC'D AT 3:41 o'clock PM

MAR 24 '94

Plat VOL 14 PAGE 471
Deed vol. 263 pg 857

RECORDED FEE \$20.00

MAR 25 '94

INDEXED

Sally Miller RECORDER
John

PLAT APPROVED 3/24/94