

VOL 14 PAGE 473

186886

#20.00pd.

REFERENCES:

- DEED VOL. 260 PAGE 721
- DEED VOL. 260 PAGE 719
- DEED VOL. 189 PAGE 557
- DEED VOL. 158 PAGE 121
- PLAT VOL. 12 PAGE 848
- PLAT VOL. 7 PAGE 174
- PLAT VOL. 7 PAGE 379
- PLAT VOL. 8 PAGE 743
- PLAT VOL. 7 PAGE 700
- BEARINGS FROM PLAT VOL. 14 PAGE 253

PAINT TOWNSHIP
 4TH. QTR. LOTS 3 & 13
 T-10N; R-5W
 HOLMES COUNTY, OHIO



SCALE: 1" = 100'

- STONE FOUND
- ▲ R.R. SPIKE FOUND
- ⋄ P.K. NAIL FOUND
- IRON PIN FOUND
- 5/8" RE BAR WITH I.D. CAP SET
- I.D. CAP MARKED "BAKER 6938"




These 0.019 & 0.410 acre parcels are not approved for any use that generates wastewater

[Signature] Sanitarian Date 3/21/94

SPLIT APPROVED # 940055

SPLIT APPROVED # 940056

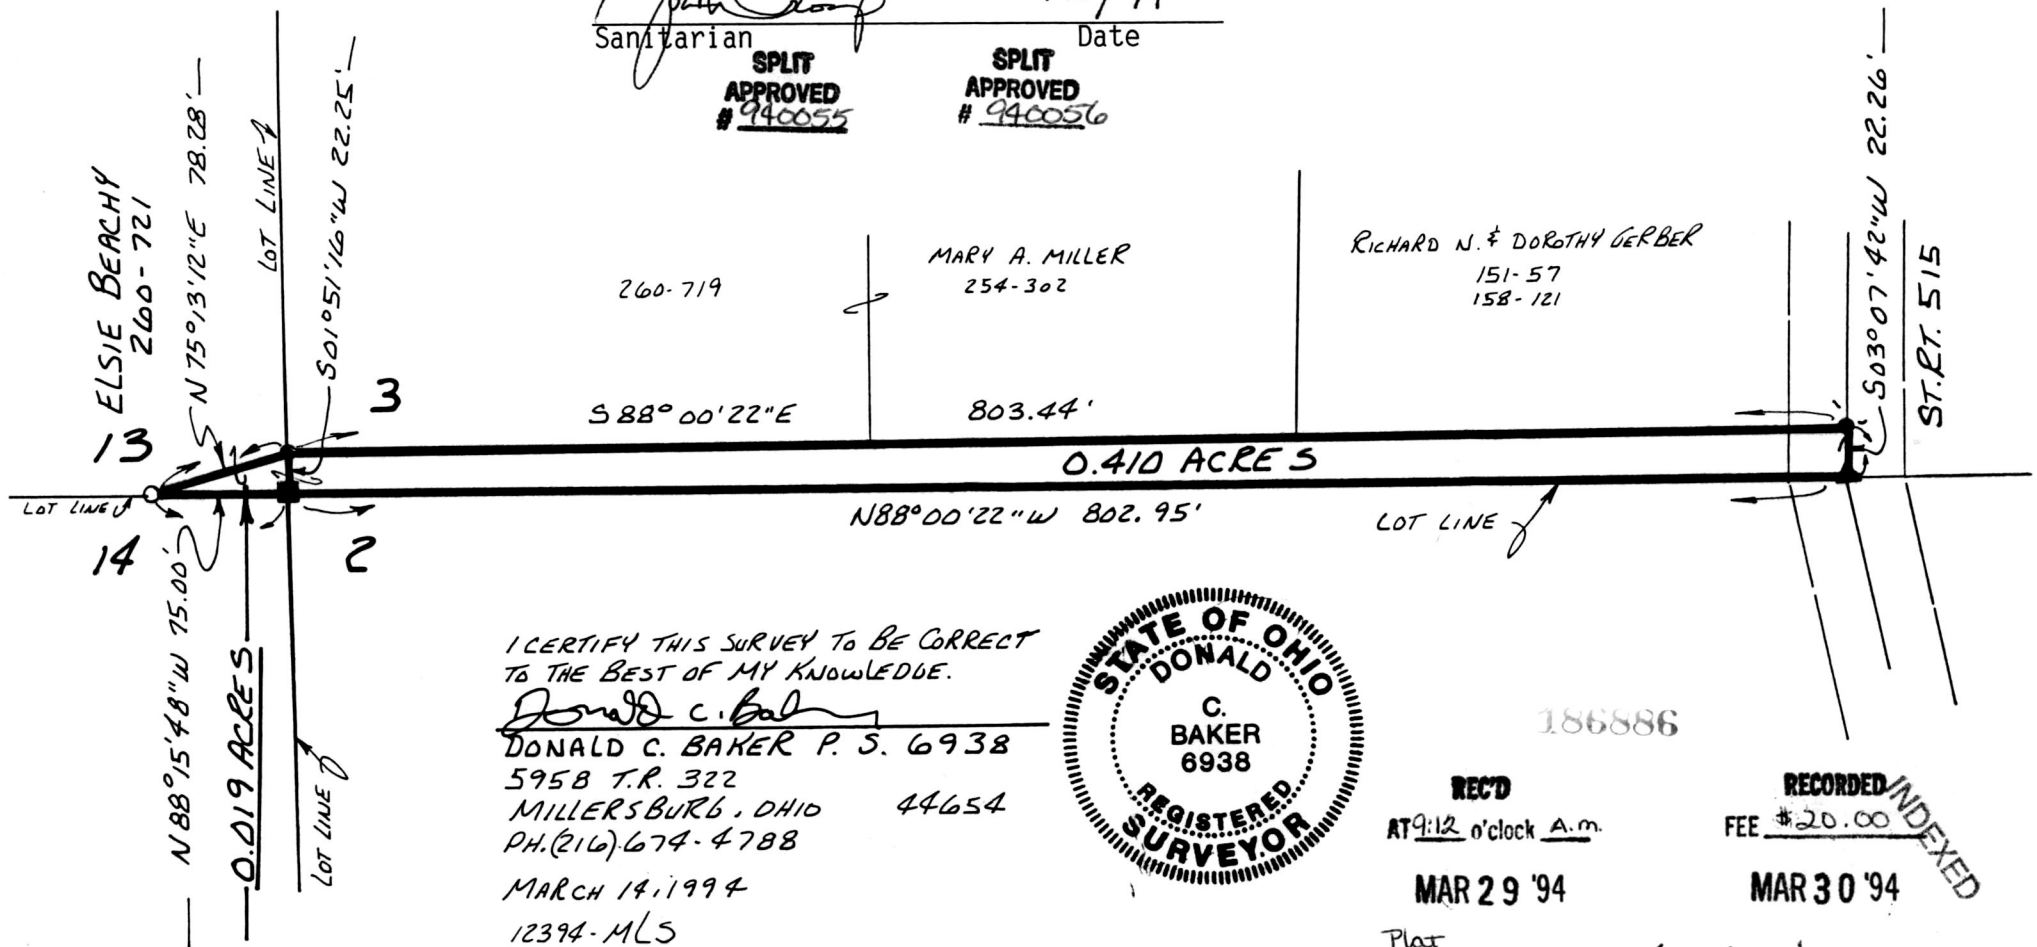

I CERTIFY THIS SURVEY TO BE CORRECT TO THE BEST OF MY KNOWLEDGE.
Donald C. Baker
 DONALD C. BAKER P. S. 6938
 5958 T.R. 322
 MILLERSBURG, OHIO 44654
 PH. (216) 674-4788
 MARCH 14, 1994
 12394-MLS



186886

REC'D
 AT 9:12 o'clock A.M.
 MAR 29 '94

RECORDED/INDEXED
 FEE \$20.00
 MAR 30 '94

Plat VOL 14 PAGE 473 *Sally Miller* RECORDER T.G.
 Deed vol. 263 pg 873-875
 PLAT APPROVED 3/25/94