

SALT CREEK TOWNSHIP
N.E. QTR. SECTION 9
T-14N; R-12W
HOLMES COUNTY, OHIO

This 3.499 acre parcel is not approved for any use that generates wastewater.

[Signature] 3/16/94
Sanitarian Date

SPLIT APPROVED
940060

REFERENCES:

- DEED Vol. 262 PAGE 578
- DEED Vol. 233 PAGE 927
- DEED Vol. 234 PAGE 272
- DEED Vol. 236 PAGE 855
- DEED Vol. 235 PAGE 984
- DEED Vol. 213 PAGE 99
- PLAT Vol. 4 PAGE 33
- PLAT Vol. 10 PAGE 685
- PLAT Vol. 10 PAGE 787
- PLAT Vol. 10 PAGE 843
- PLAT Vol. 11 PAGE 135

BEARINGS FROM PLAT Vol. 11 PAGE 135




I CERTIFY THIS SURVEY TO BE CORRECT TO THE BEST OF MY KNOWLEDGE.

Donald C. Baker
DONALD C. BAKER P.S. 6938
5958 T.R. 322
MILLERSBURG, OHIO 44654
PH. (216) 674-4788

FEBRUARY 17, 1994

186943

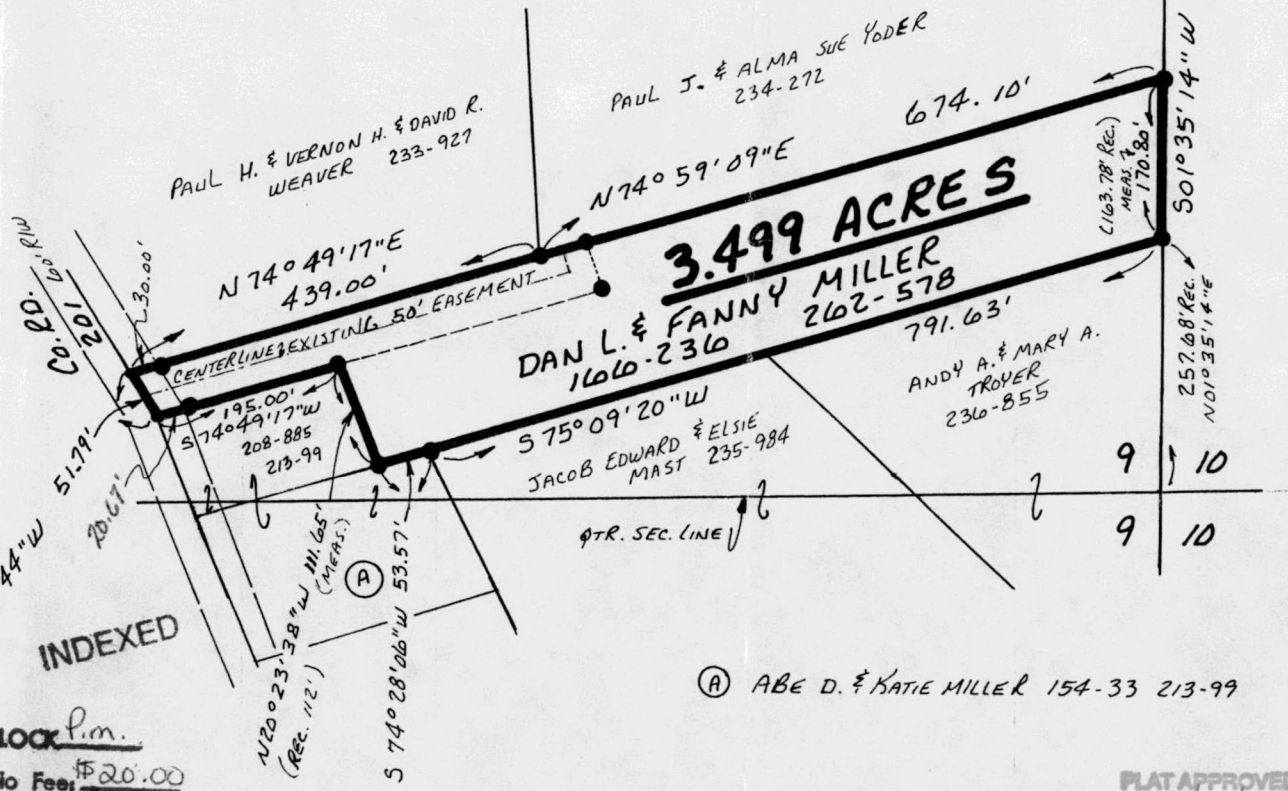

(A) ABE D. & KATE MILLER 154-33 213-99

7894-MLS Rec'd MAR 31 1994 AT 4:27 O'CLOCK P.M.
Recorded APR 01 1994 Holmes Co. Ohio Fee \$20.00
Plat Vol. 14 Pg. 477 Recorder *Jolly Miller*
Weed Vol 263 Page 938 R.R.

PLAT APPROVED
3/31/94