


187288

WALNUT CREEK TOWNSHIP 1ST. QTR. LOT 7 T-9N; R-5W HOLMES COUNTY, OHIO

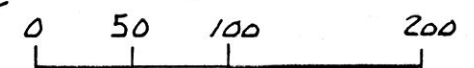

SCALE: 1"=100'

- IRON PIN FOUND
- 5/8" RE BAR WITH I.D. CAP SET I.D. CAP MARKED "BAKER 6938"


REFERENCES:

- DEED VOL. 249 PAGE 177
- DEED VOL. 204 PAGE 42
- DEED VOL. 240 PAGE 687
- DEED VOL. 257 PAGE 222
- DEED VOL. 216 PAGE 720
- PLAT VOL. 8 PAGE 341
- PLAT VOL. 2 PAGE 35
- PLAT VOL. 12 PAGE 80
- PLAT VOL. 4 PAGE 10

This 4.278 acre parcel is approved for residential wastewater treatment.


Sanitarian *[Signature]* Date 4/22/94

SPLIT APPROVED
940073

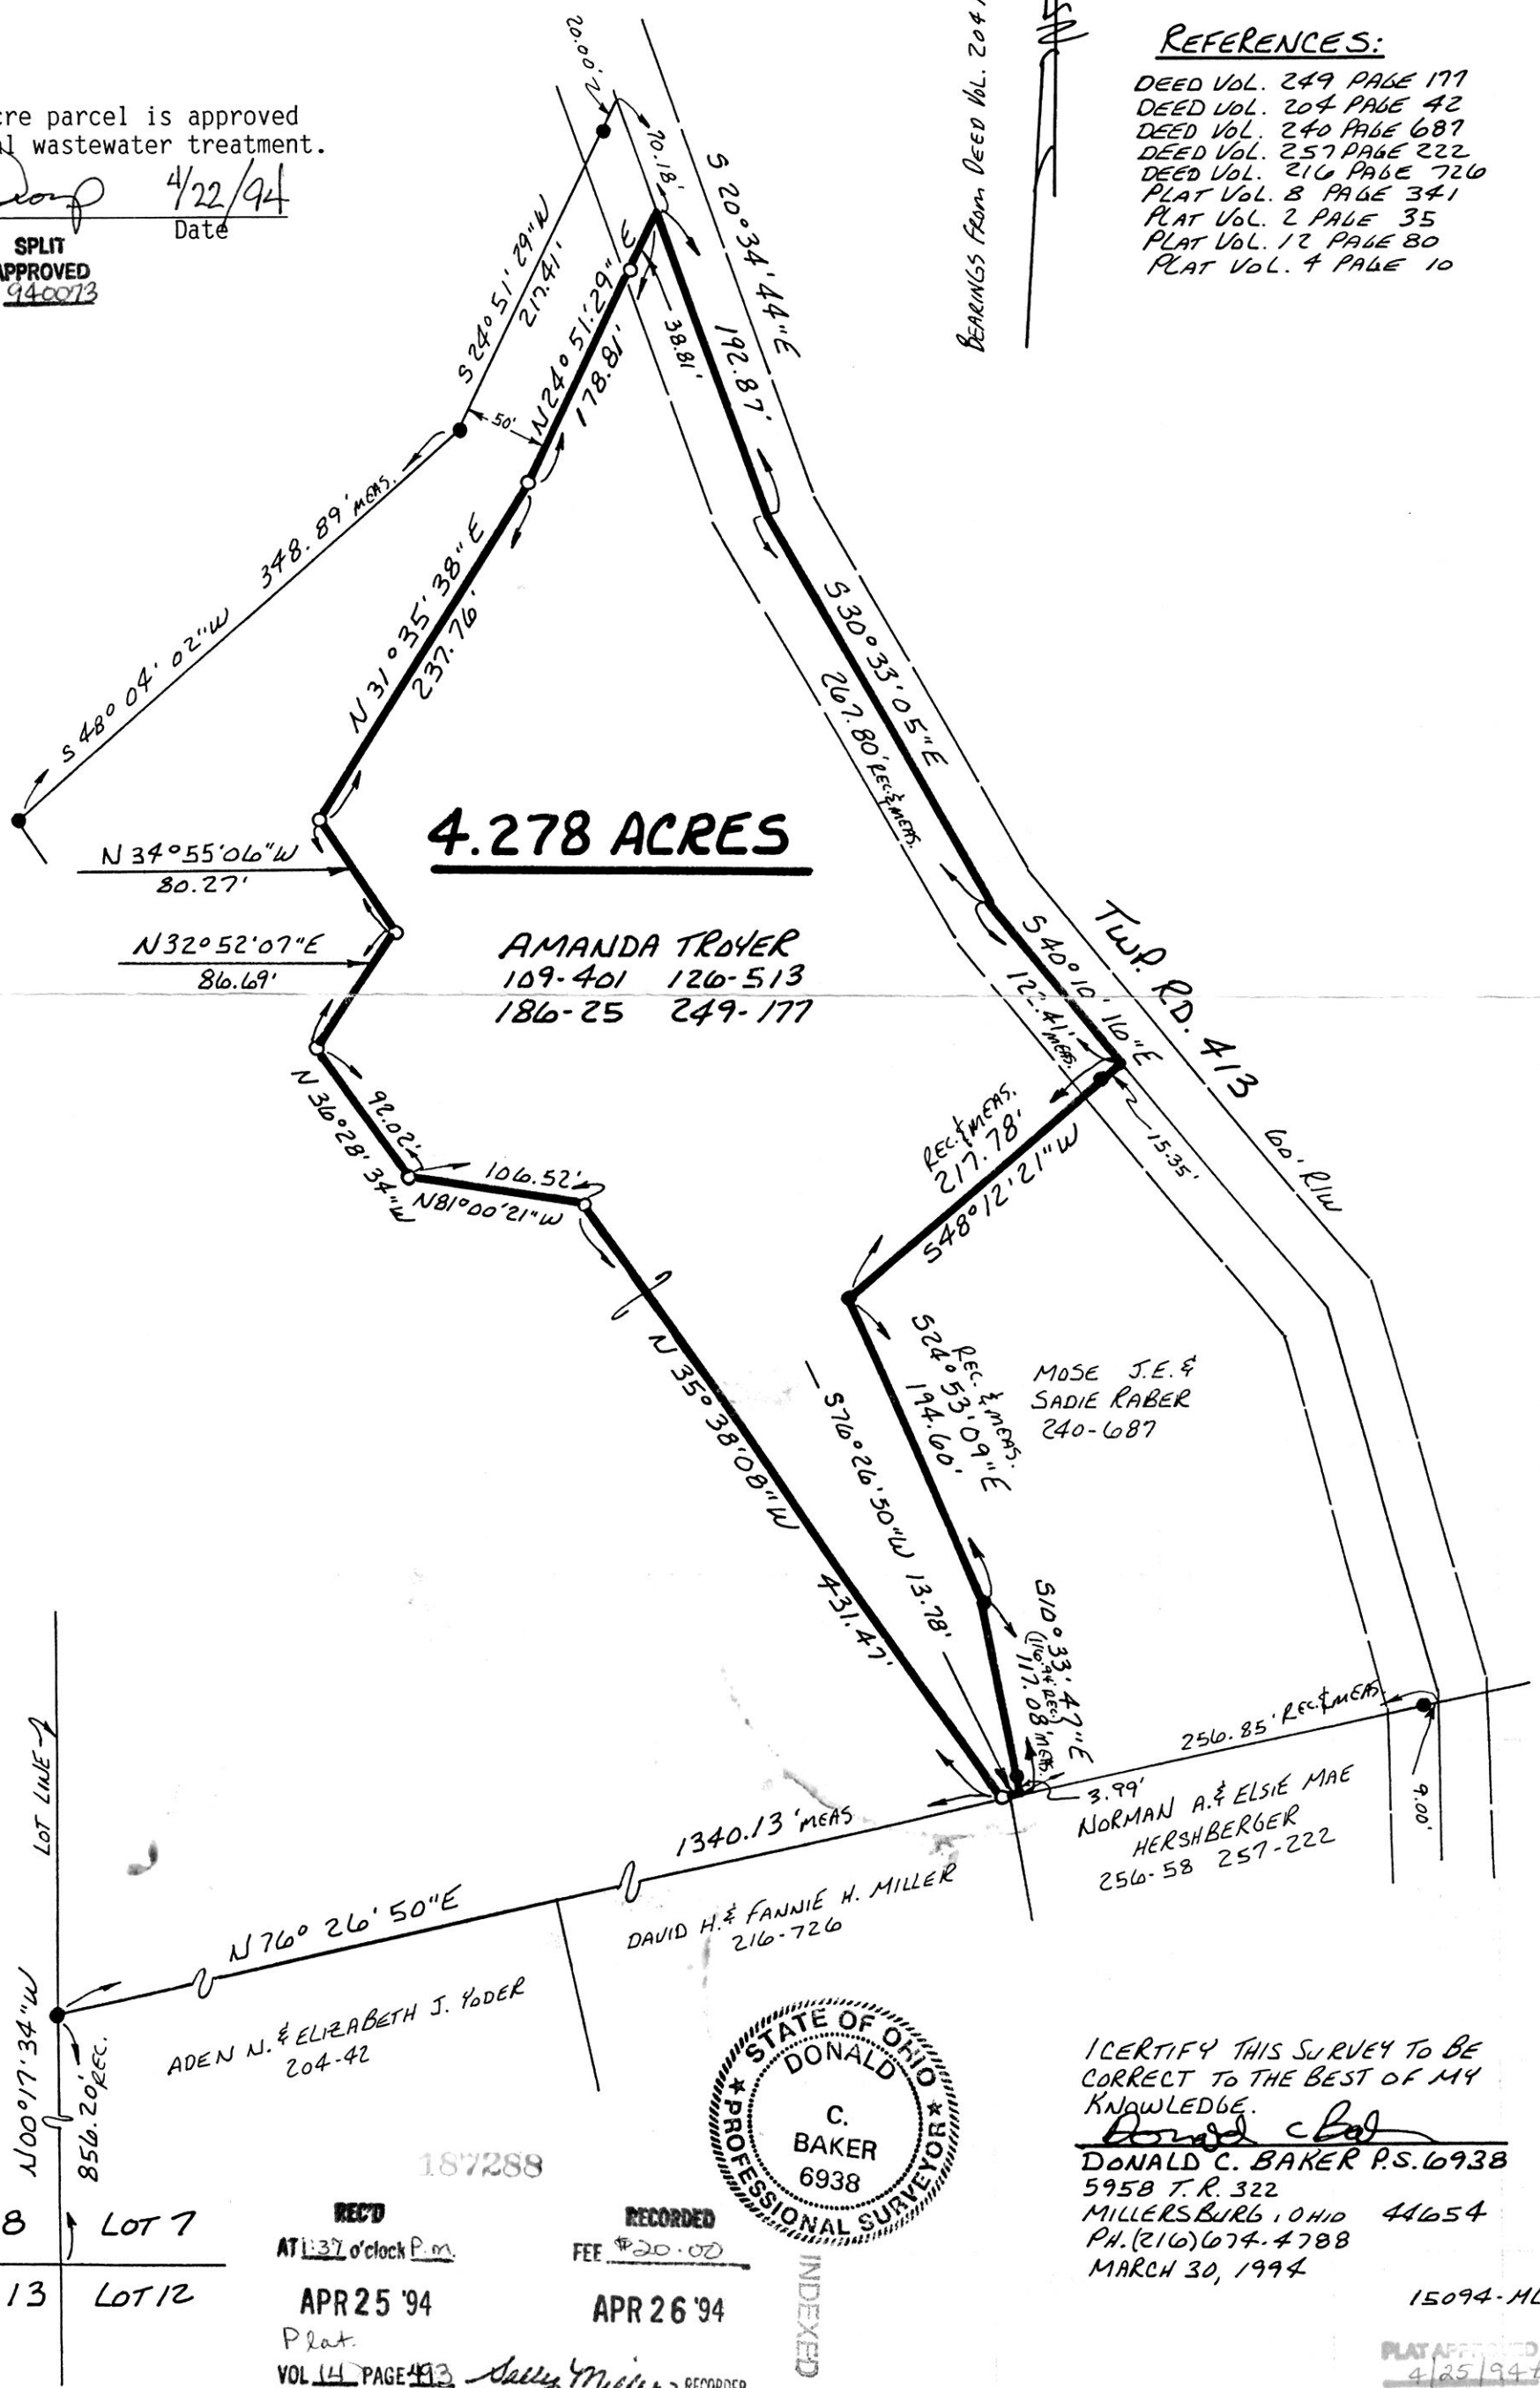

LOT 8 LOT 7
LOT 13 LOT 12

REC'D AT 1:37 o'clock P.M. APR 25 '94
RECORDED APR 26 '94 FEE \$20.00
INDEXED
VOL 14 PAGE 493 Deed vol. 264 pg 165
Sally Miller RECORDER T. Gr.

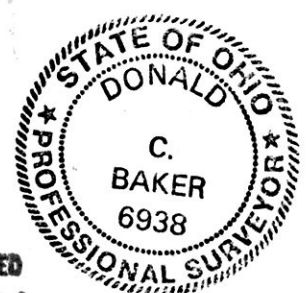

I CERTIFY THIS SURVEY TO BE CORRECT TO THE BEST OF MY KNOWLEDGE.
Donald C. Baker
DONALD C. BAKER P.S. 6938
5958 T.R. 322
MILLERSBURG, OHIO 44654
PH. (216) 674-4788
MARCH 30, 1994

15094-MLS
PLAT APPROVED 4/25/94