



CIVIL ENGINEERING ASSOCIATES

9015 Antares Avenue Columbus, Ohio 43240 Tel 614.433.9015 Fax 614.433.9513

HOL-62-16.75 0.274 Acres

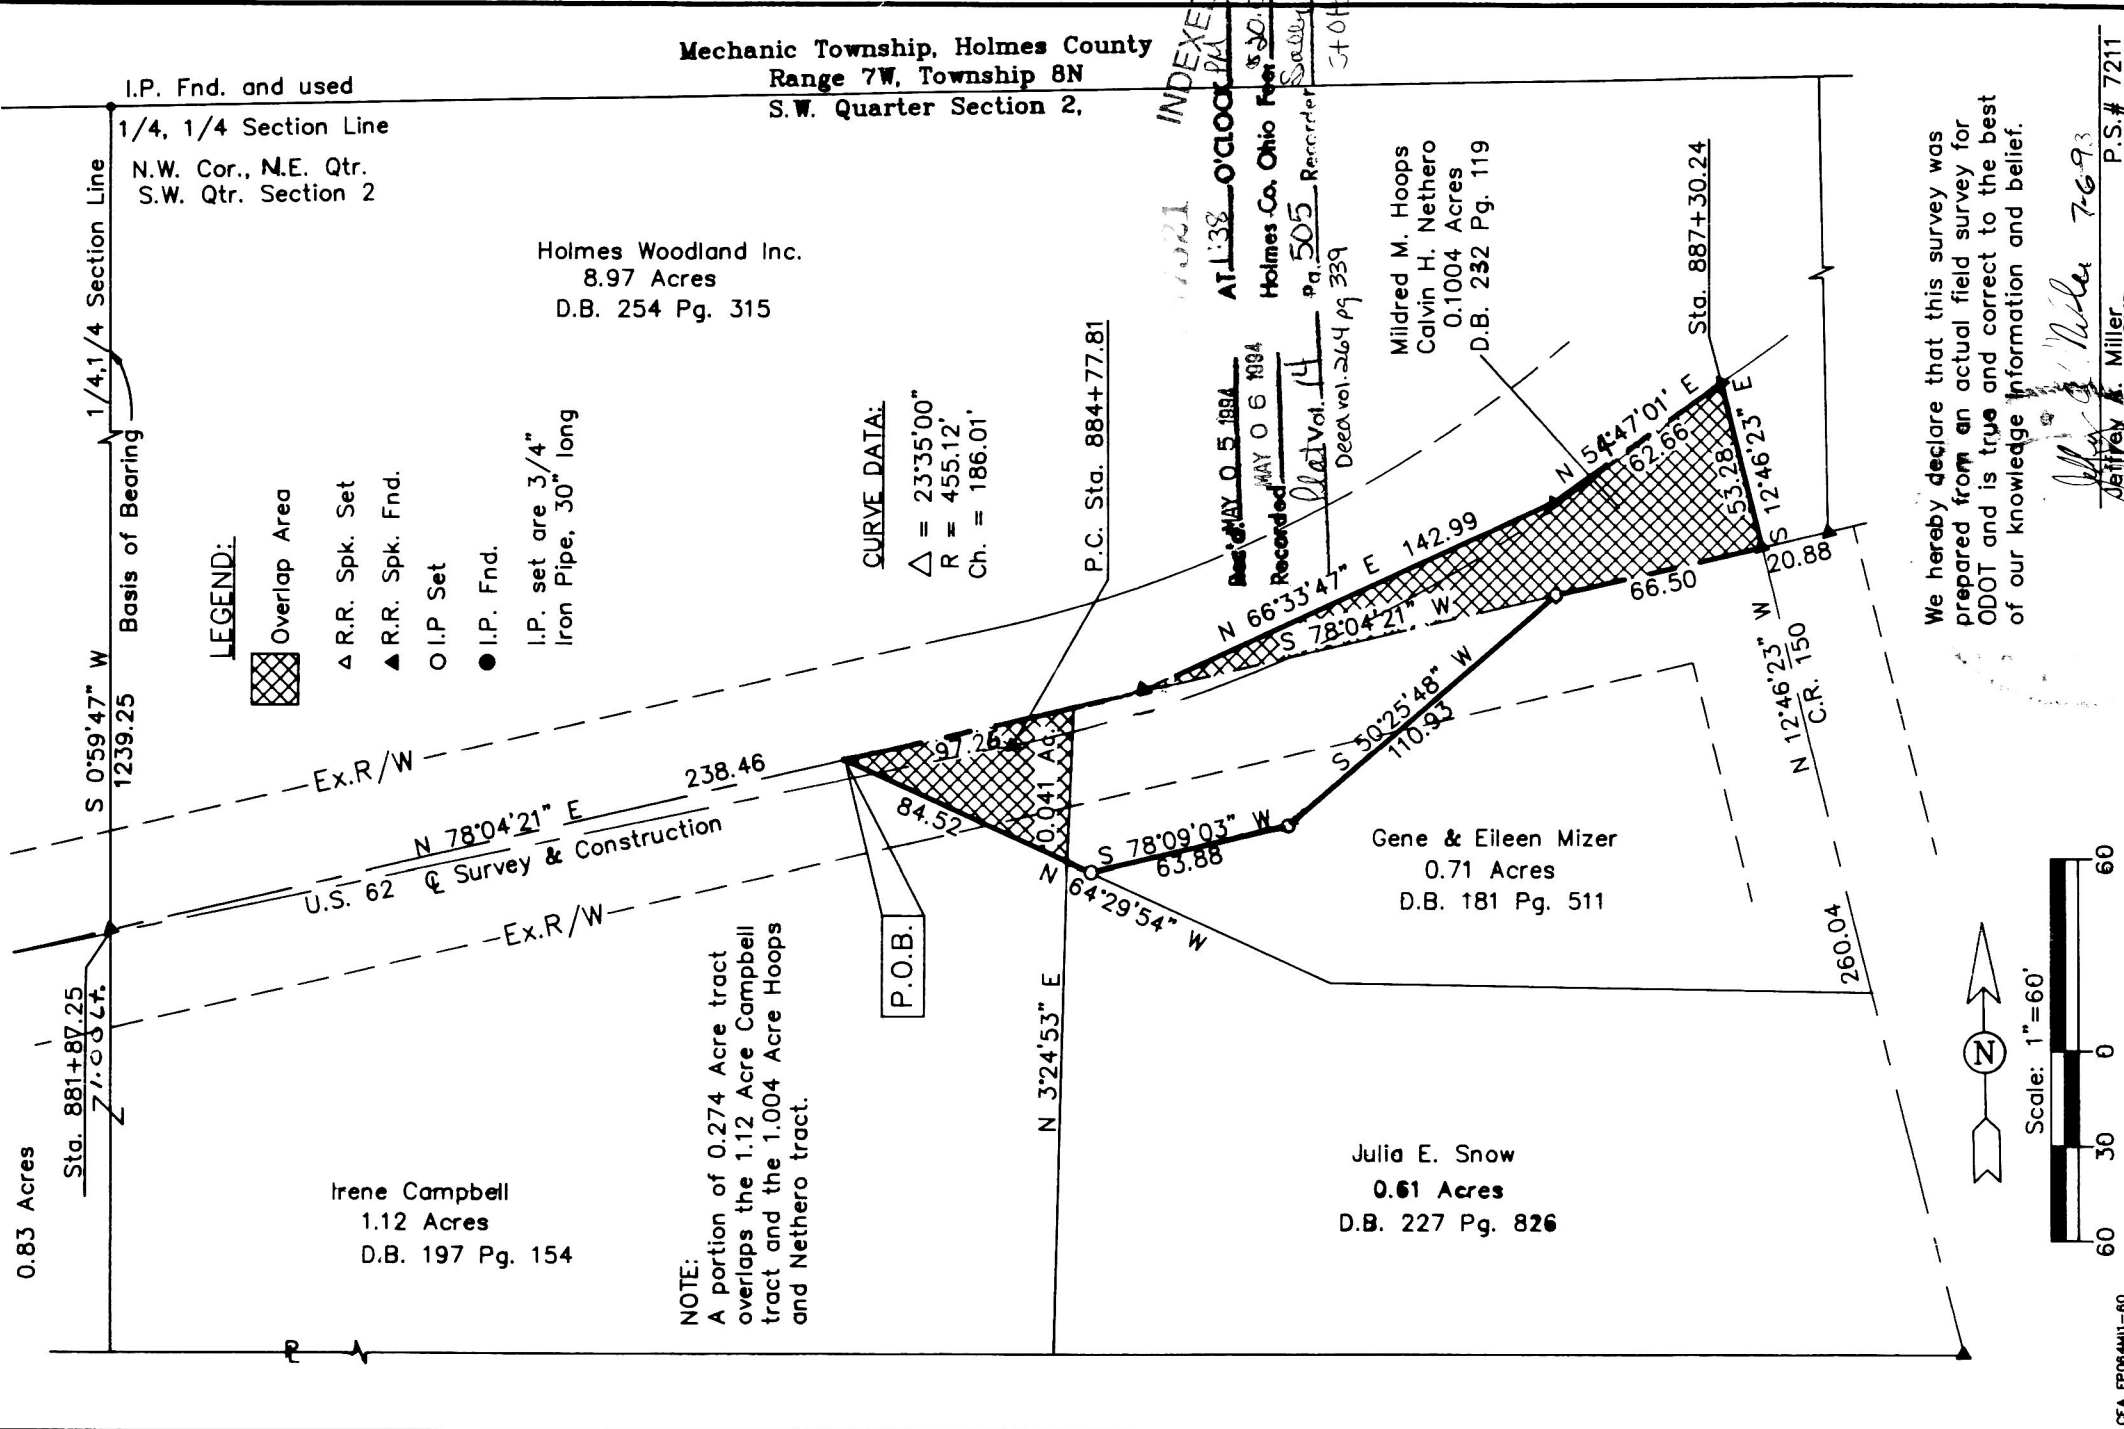

We hereby declare that this survey was prepared from an actual field survey for ODOT and is true and correct to the best of our knowledge information and belief.

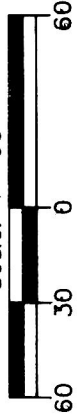

Jeffrey A. Miller
P.S.# 7211

APPROVED # 740078

5-4-94 Rg