


# ALLEY VACATION PLAT

## VILLAGE OF FARMERSTOWN

CLARK TWP. N.E. QTR. SEC. 12; T-BN; R-5W  
HOLMES COUNTY, OHIO


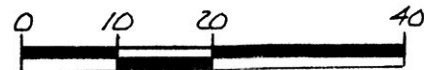


SCALE: 1" = 20'


- ▲ R.R. SPIKE FOUND
- IRON PIN FOUND

REFERENCES:

DEED VOL. 1 PAGE 188  
 PLAT VOL. 12 PAGE 513  
 BEARINGS FROM PLAT VOL. 9  
 PAGE 44

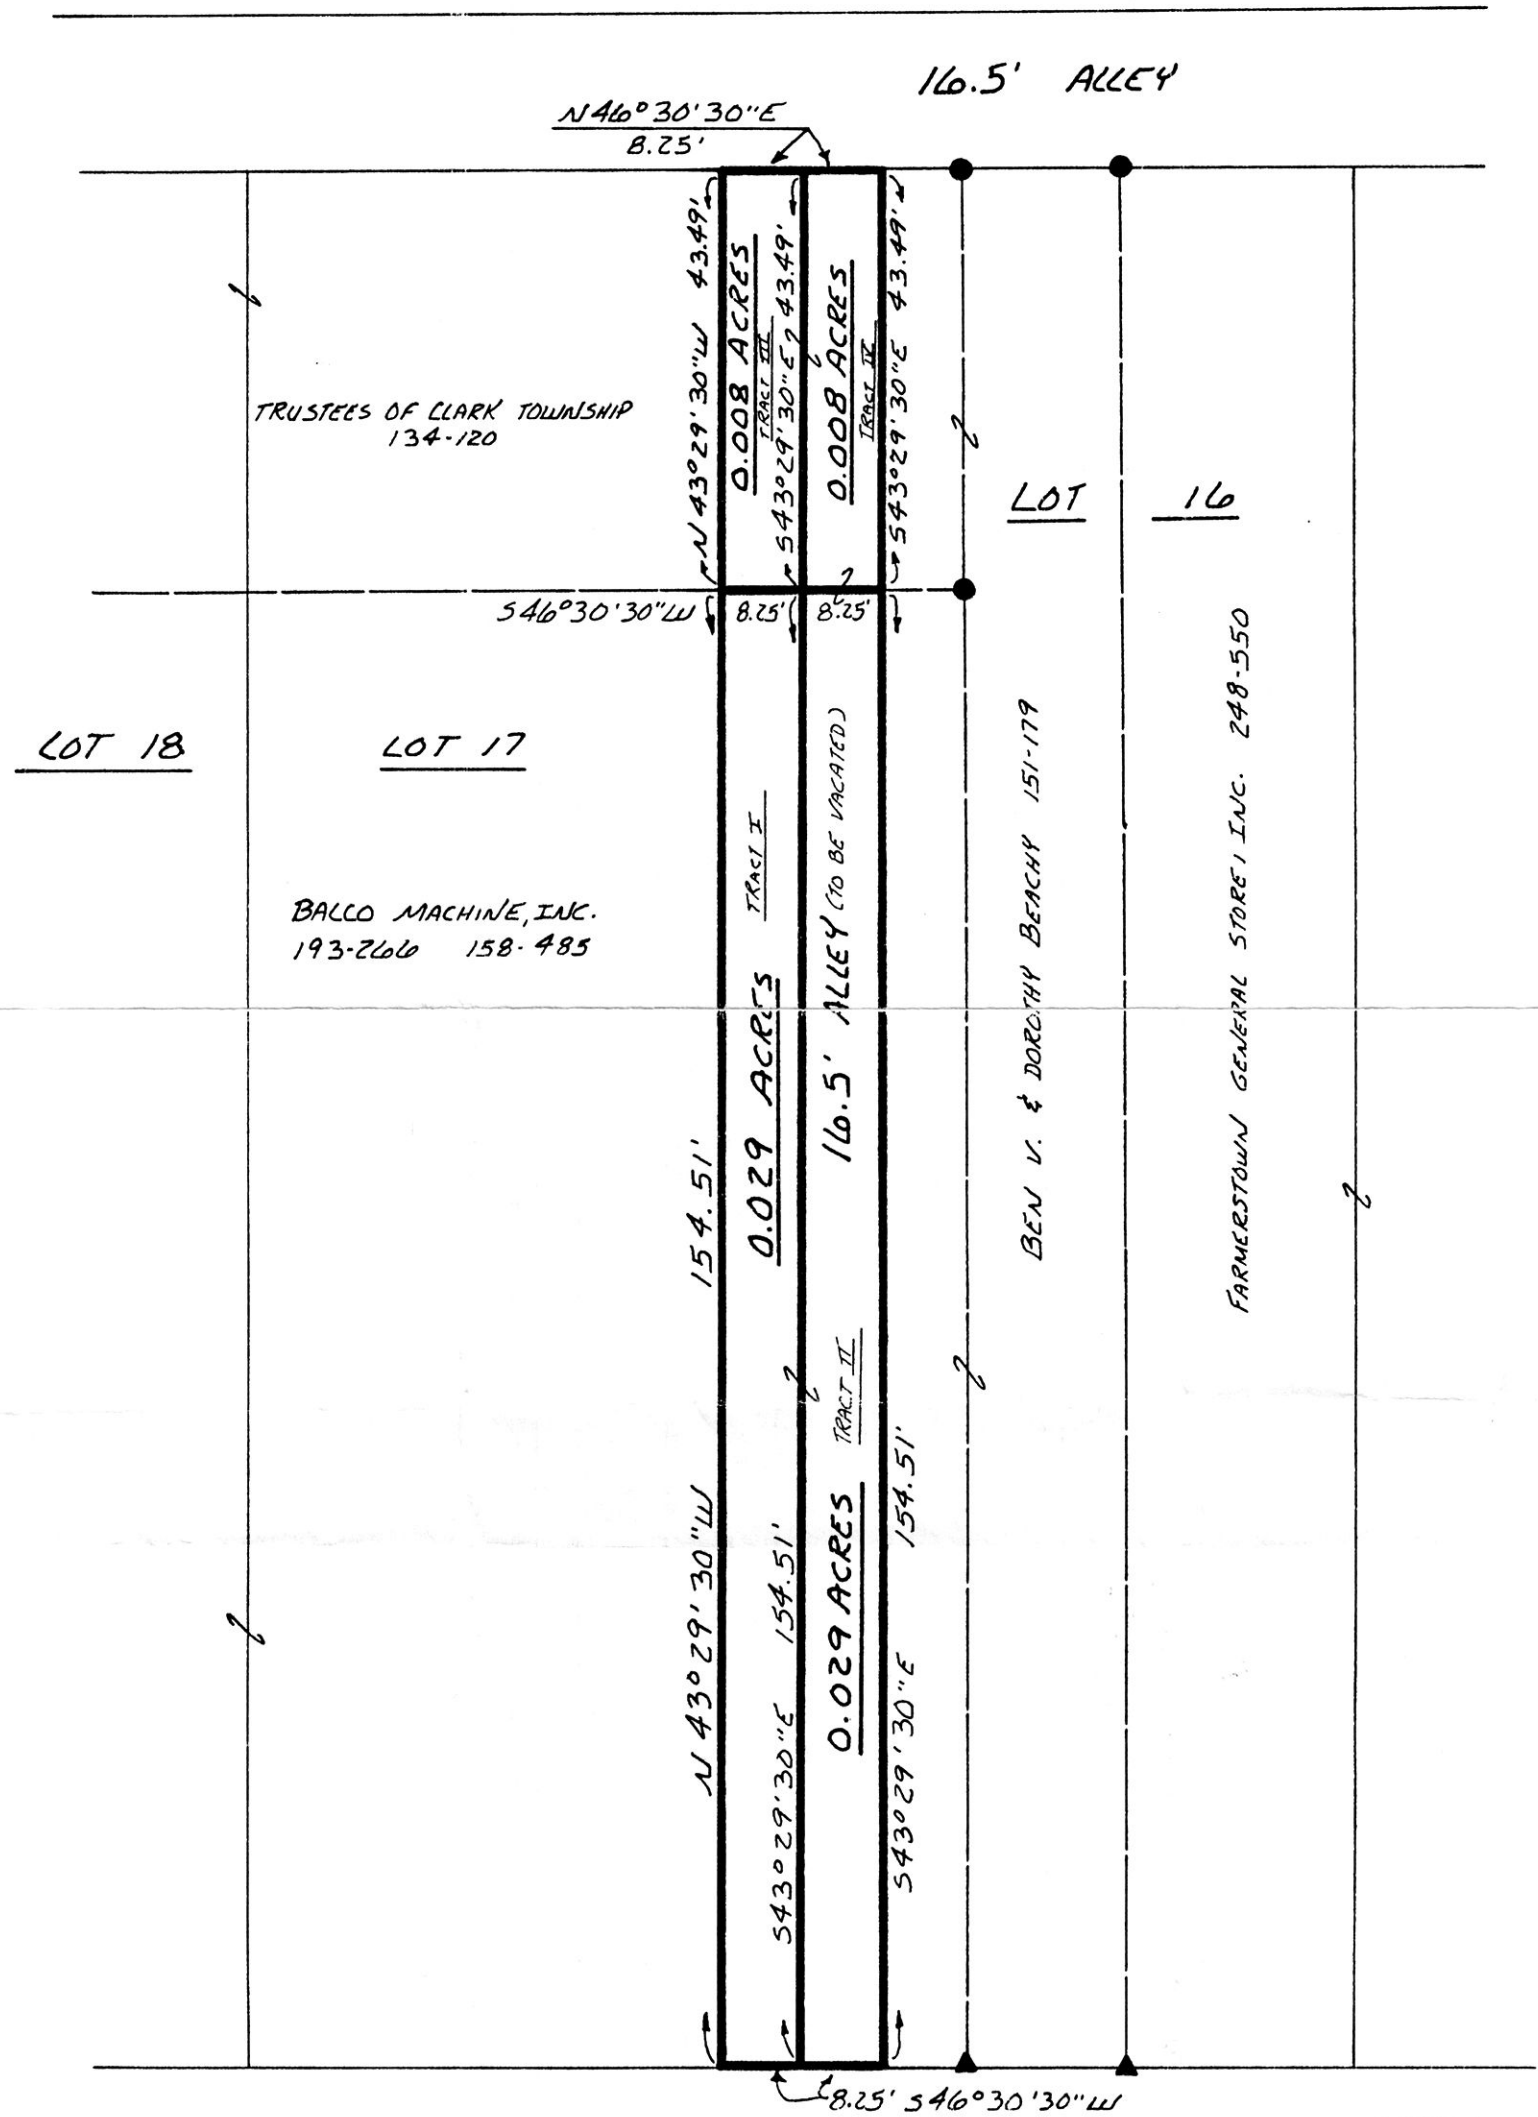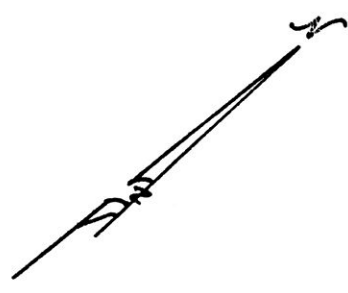

I CERTIFY THIS SURVEY TO BE CORRECT TO THE BEST OF MY KNOWLEDGE.  
Donald C. Baker  
 DONALD C. BAKER P.S. 6938  
 4321 T.R. 252  
 GLENMONT, OHIO 44029  
 PH. 216 / 377-4177  
 JANUARY 3, 1991  
 1507-MLS

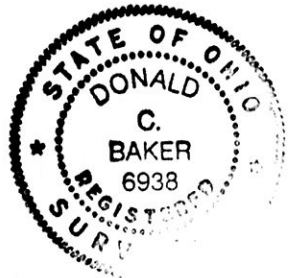

MAIN ST. 166'

187980

REC'D  
 AT 3:06 o'clock P.m.  
 JUN 07 '94

RECORDED  
 FEE \$ NO FEE  
 JUN 08 '94

Plat  
 VOL 14 PAGE 525 Sally Miller RECORDER  
 Deed vol. 211 pg 728  
 Should be Vol. 264 Pg 728  
 Commissions

PLAT APPROVED  
 12-1-92 kg

INDEXED