

KNOX TOWNSHIP
N.E. QTR. FRACTIONAL SECTION 26
T-19N; R-15W
HOLMES COUNTY, OHIO

This 3.834 acre parcel is not approved for any use that generates wastewater.


[Signature]
Sanitarian Date 6/13/94

SPLIT APPROVED #940108 REC'D 188166 AT 11:11 o'clock A.M.

RECORDED FEE \$20.00 INDEXED

JUN 21 '94

JUN 22 '94

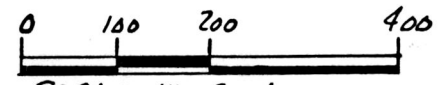

SCALE: 1" = 200'


- ▲ R.R. SPIKE FOUND
- IRON PIN FOUND
- 5/8" RE BAR WITH I.D. CAP SET I.D. CAP MARKED "BAKER 6938"

REFERENCES:


- DEED VOL. 225 PAGE 453
- DEED VOL. 210 PAGE 216
- PLAT VOL. 9 PAGE 14

BEARINGS FROM PLAT VOL. 8 PAGE 197

VOL 14 PAGE 536 Deed vol. 264 pg 917 *Sally Miller* RECORDER *Miller, Master Sec.*

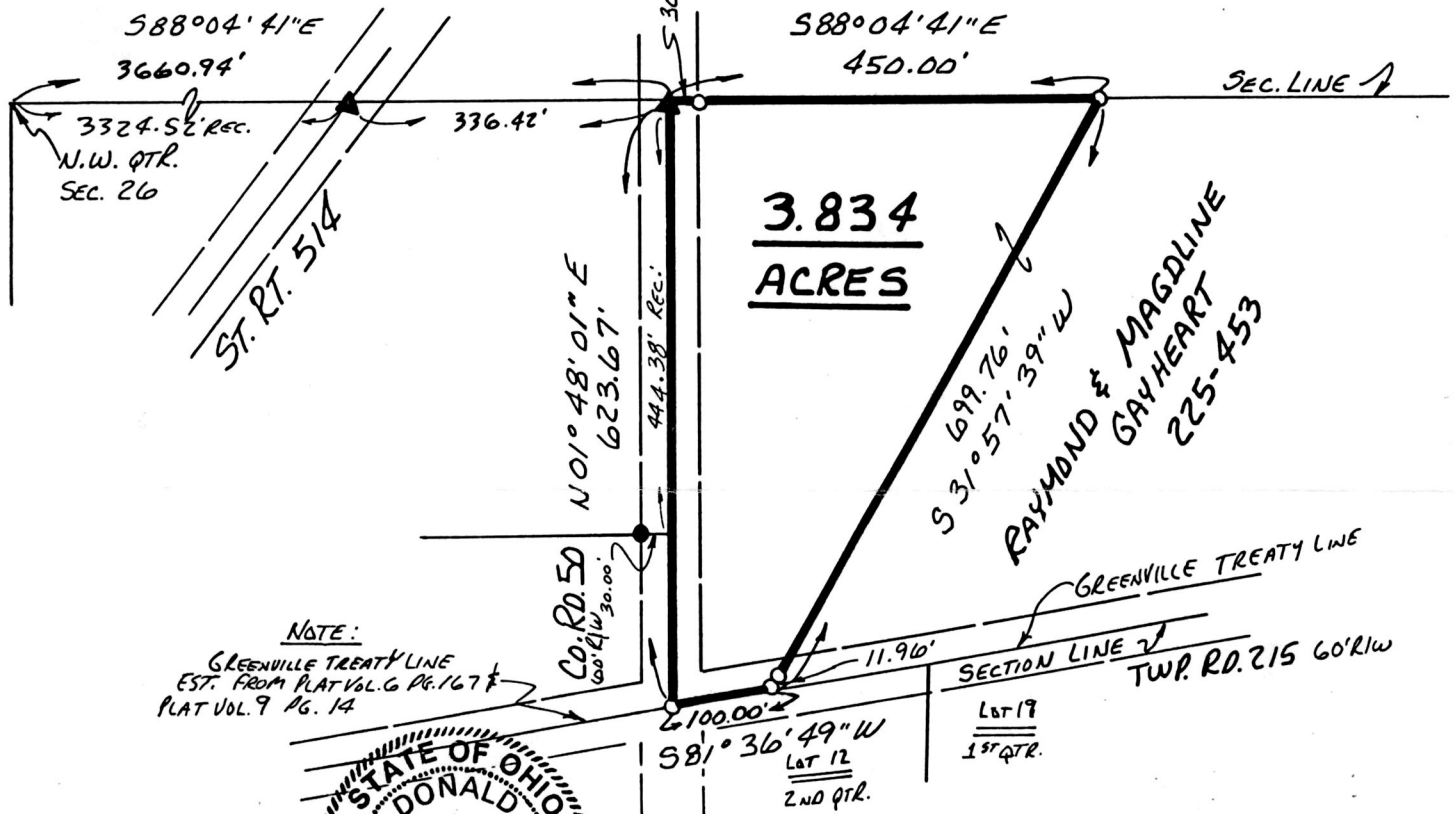

NOTE: GREENVILLE TREATY LINE EST. FROM PLAT VOL. 6 PG. 167 & PLAT VOL. 9 PG. 14

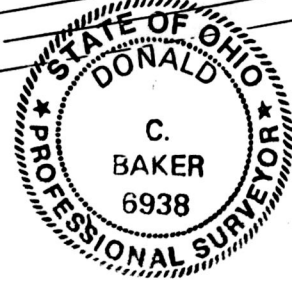

APPROVED No Plat Required Holmes Co. Plan. Comm.

By *[Signature]* Date 6-20-94

I CERTIFY THIS SURVEY TO BE CORRECT TO THE BEST OF MY KNOWLEDGE.

Donald C. Baker
DONALD C. BAKER P.S. 6938
5958 T.R. 322
MILLERSBURG, OHIO 44654
PH. (216) 674-4788
MAY 24, 1994

PLAT APPROVED 6/21/94 B

27494-HCS