


KILLBUCK TOWNSHIP  
S.E. QTR. SECTION 20  
T-8N R-8W  
HOLMES COUNTY, OHIO

REFERENCES:  
DEED VOL. 169 PAGE 535  
DEED VOL. 262 PAGE 585  
DEED VOL. 262 PAGE 588  
PLAT VOL. 15 PAGE 18

BEARINGS FROM DEED  
VOL. 262 PAGE 67

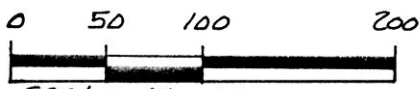


SCALE: 1" = 100'

- IRON PIN FOUND
- 5/8" REBAR WITH I.D. CAP SET
- I.D. CAP MARKED "BAKER 6938"

ROBERT D. & MARY V.  
HOXWORTH  
169-535 262-585

R.R. SP. FD.  
N17°56'07"E  
25.00'  
Co. Rd. 53 666' R/W

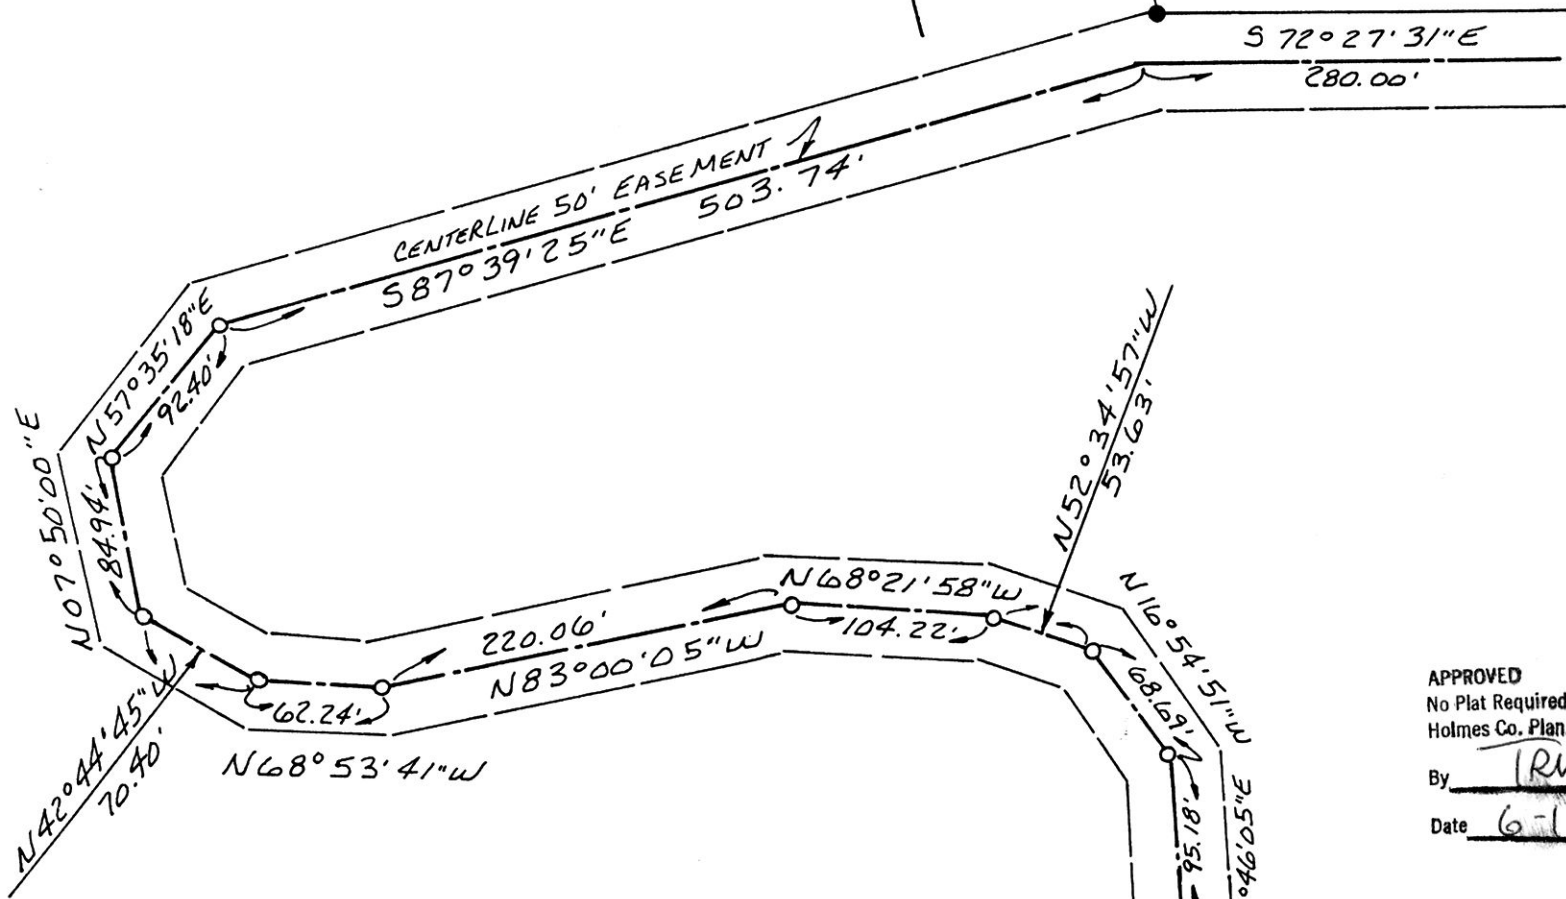

APPROVED  
No Plat Required  
Holmes Co. Plan. Comm.  
By TRM  
Date 6-16-94

MARLIN F. & BARBARA MOORE  
262-585

This 3.001 acre parcel is not approved  
for residential wastewater treatment.

[Signature] 9/14/94  
Sanitarian Date

SPLIT  
APPROVED  
# 940103

**3.001 ACRES**

I CERTIFY THIS SURVEY TO BE CORRECT  
TO THE BEST OF MY KNOWLEDGE.

Donald C. Baker  
DONALD C. BAKER P.S. 6938  
5958 T.R. 322  
MILLERSBURG, OHIO 44654  
PH. (216) 674-4788  
APRIL 27, 1994

REC'D AT 9:15 o'clock Am. JUN 22 '94  
RECORDED FEE \$20.00 JUN 23 '94  
INDEXED  
Plat VOL 14 PAGE 538 Deed vol. 264 pg 941  
Sally Miller RECORDER

PLAT APPROVED  
6/17/94

