

SCALE: 1" = 200'


- ▲ R.R. SPIKE FOUND
- IRON PIN FOUND
- △ R.R. SPIKE SET
- 5/8" RE BAR WITH I.D. CAP SET
- I.D. CAP MARKED "BAKER 6938"

REFERENCES:

- DEED VOL. 249 PAGE 530
- DEED Vol. 251 PAGE 303
- DEED Vol. 115 PAGE 26
- PLAT Vol. 10 PAGE 309
- PLAT Vol. 7 PAGE 395
- PLAT Vol. 8 PAGE 87

SALT CREEK TOWNSHIP
 N.E. QTR. SECTION 4
 T-14N; R-12W
 HOLMES COUNTY, OHIO

BEARINGS FROM PLAT Vol. 7 PAGE 395

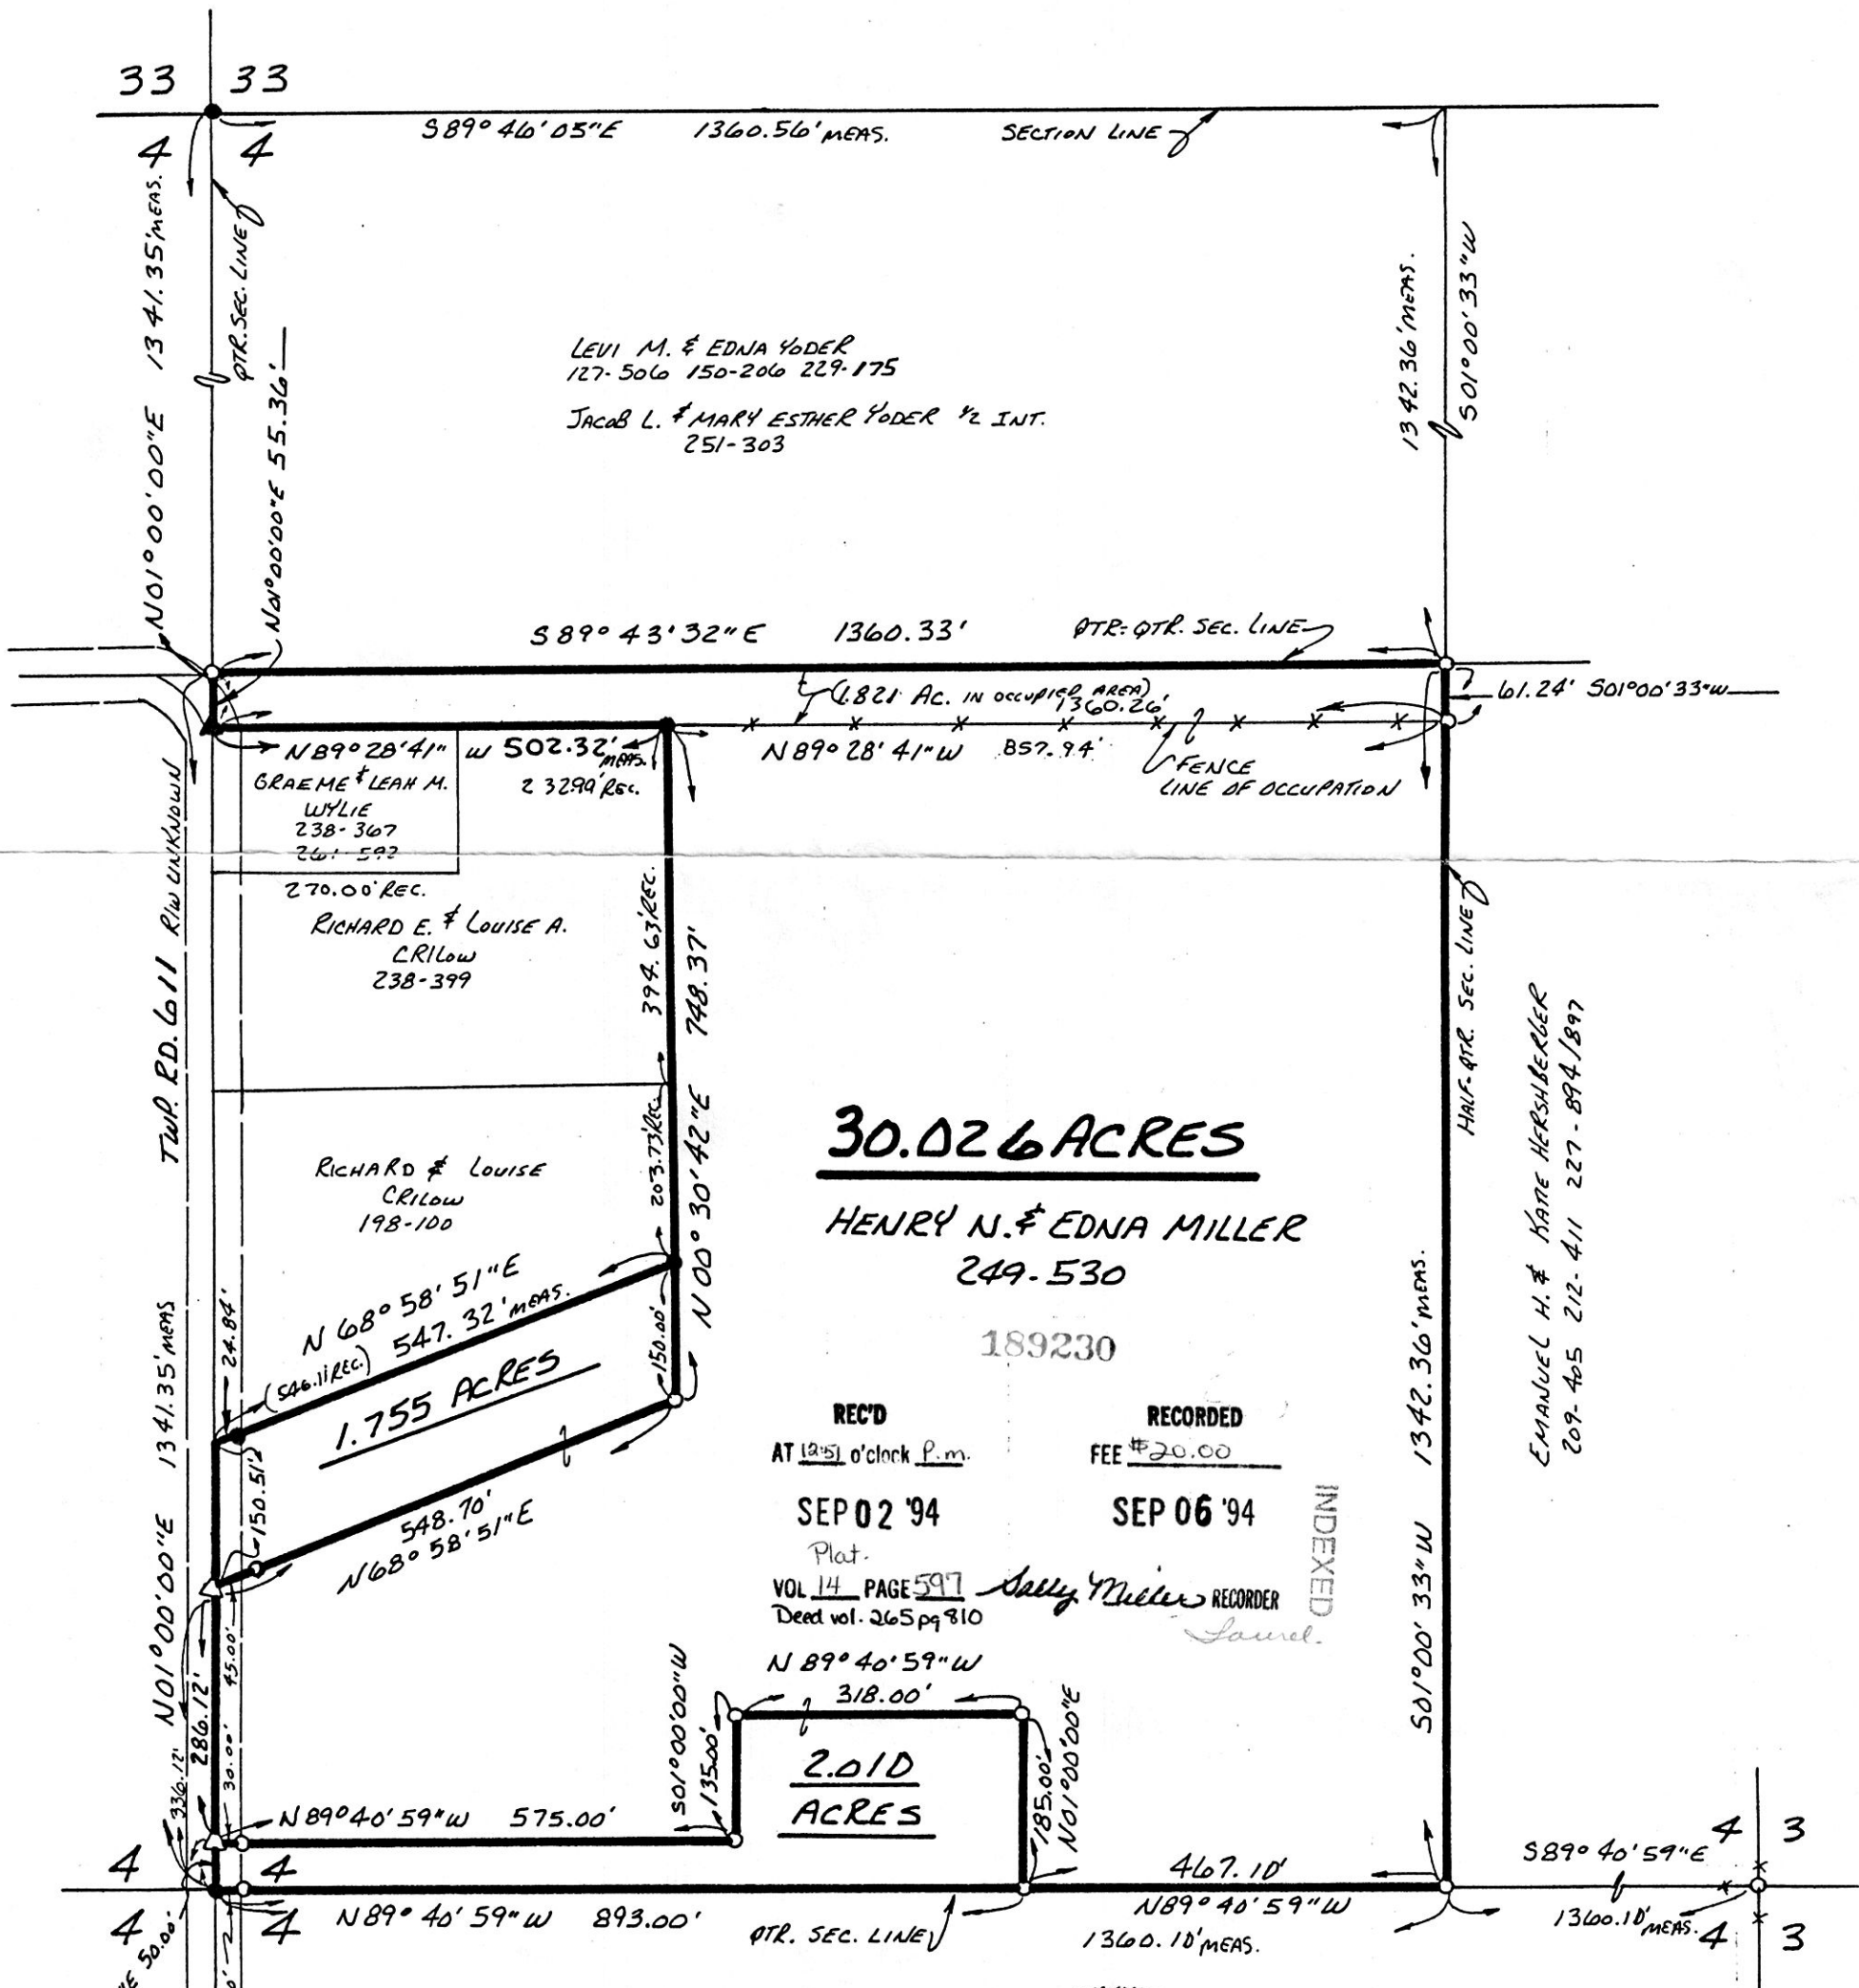

30.026 ACRES

HENRY N. & EDNA MILLER
249-530

189230

REC'D AT 12:51 o'clock P.M.
 SEP 02 '94
 Plat.
 VOL 14 PAGE 597
 Deed vol. 265 pg 810

RECORDED FEE \$20.00
 SEP 06 '94
 RECORDED
 Sally Miller
 Recorder
 Laurel

INDEXED

I CERTIFY THIS SURVEY TO BE CORRECT TO THE BEST OF MY KNOWLEDGE.

Donald C. Baker
 DONALD C. BAKER P.S. 6938
 5958 T.R. 322
 MILLERSBURG, OHIO 44654
 PH. (216) 674-4788
 JULY 20, 1994
 37794-MLS



APPROVED FOR TRANSFER ONLY
 NO SUBDIVISION PLAT REQUIRED
 (O.R.C. 711.001 & 711.131)
 Lot(s) not for building unless
 approved by Board of Health.
 HOLMES CO. PLANNING COMM.

By TRM Date 9-1-94
 SPLIT
 APPROVED
 # 940153

PLAT APPROVED 9/2/94B