
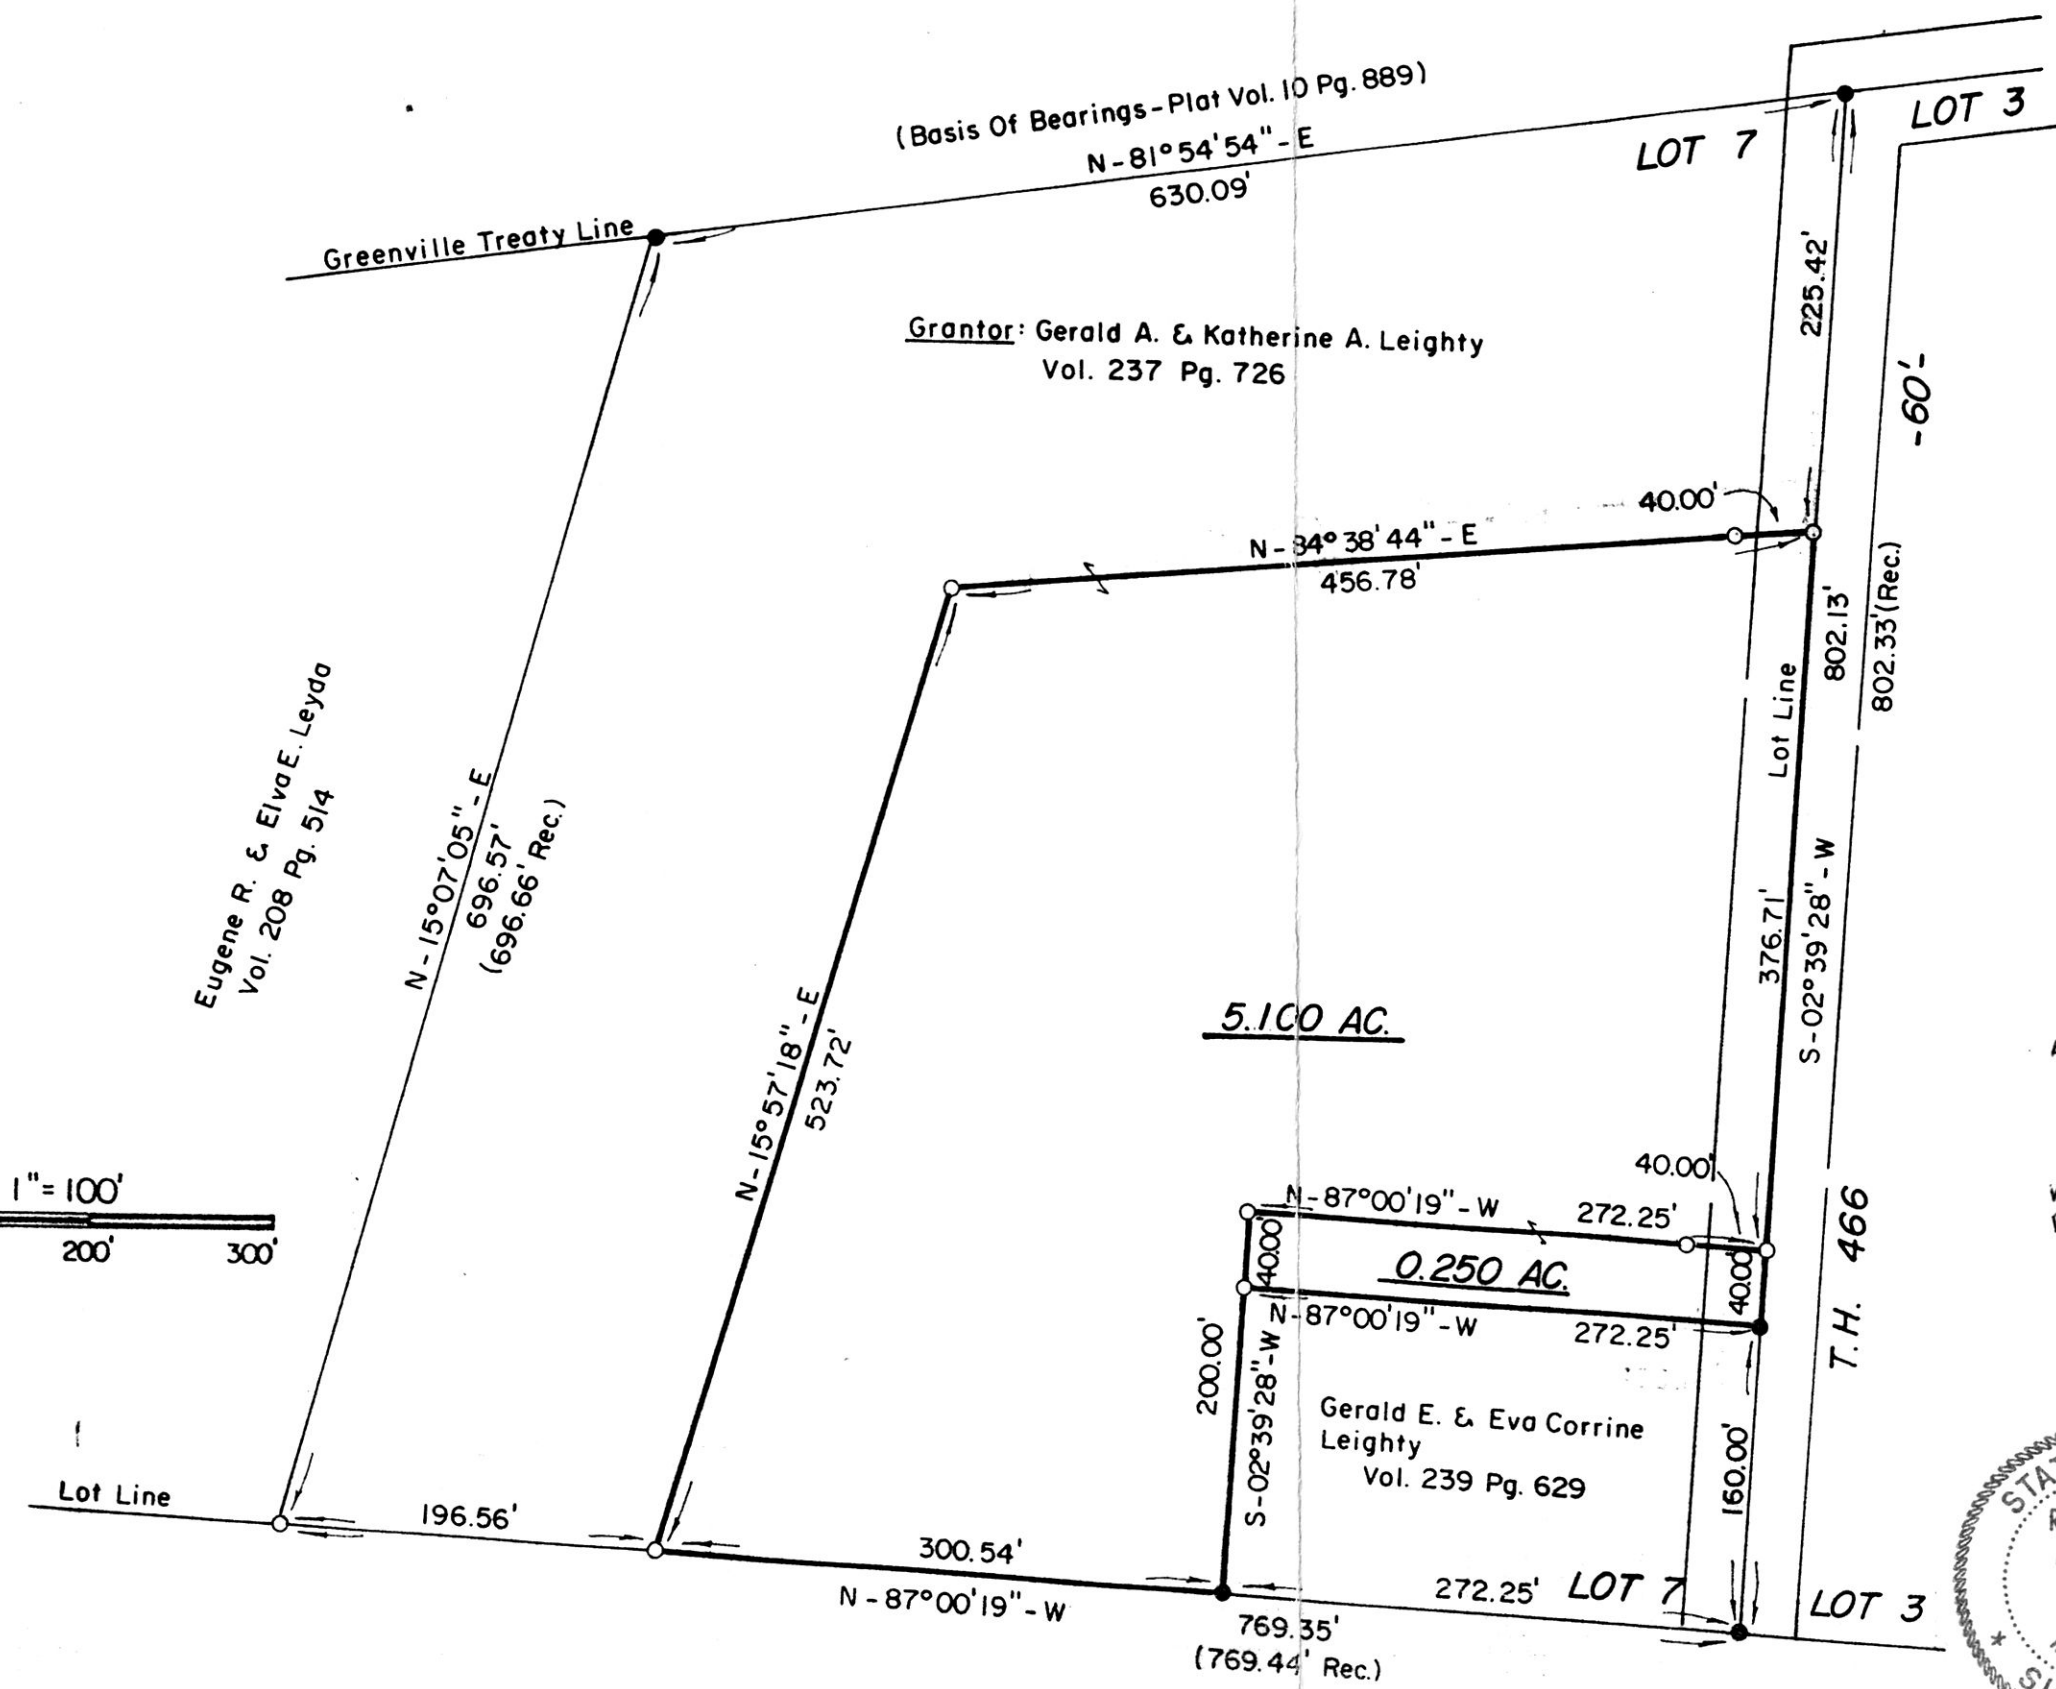


SURVEY PLAT

LOT 7, 2nd Quarter
T-9 -N, R-9 -W
Knox Township
HOLMES COUNTY, OHIO

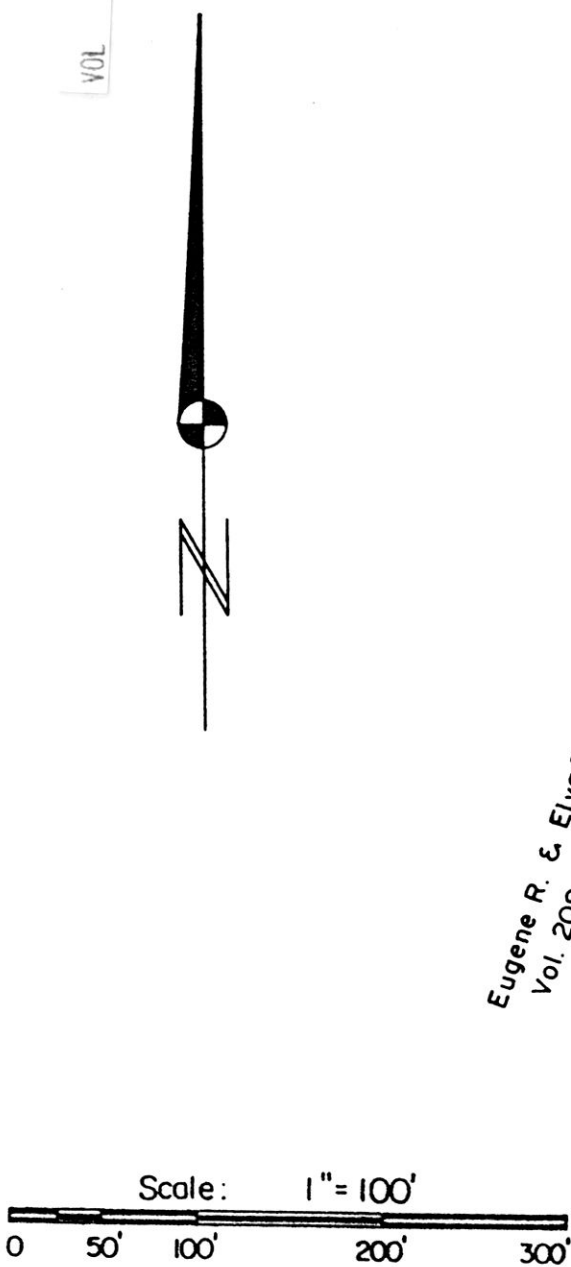

- Stone Corner
- Iron Pipe Or Pin Fd.
- 5/8" x 30" Bar With Yellow Plastic Cap Marked RUDOLPH Set 6449

189294

REC'D AT 9:51 o'clock A.M.
SEP 09 '94


RECORDED FEE \$20.00
SEP 12 '94

Plat:
VOL 14 PAGE 601
Deed vol. 245 pg 880

Shirley Miller RECORDER
D. Mathie

INDEXED

I Certify This Survey And Plat To Be Correct To The Best Of My Knowledge.

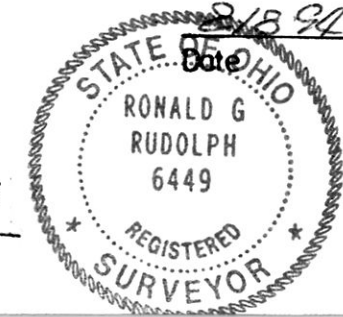

Date: 9/8/94
Ronald G. Rudolph
Ronald G. Rudolph P.S. No 6449
R.G. RUDOLPH SURVEYING, INC.
384 W. Liberty St.
Wooster, Ohio 44691
(216) 262-0798
Job No. 8247

PLAT APPROVED 9/7/94B