


VOL 14 PAGE 613


N. CLAY ST. 66'

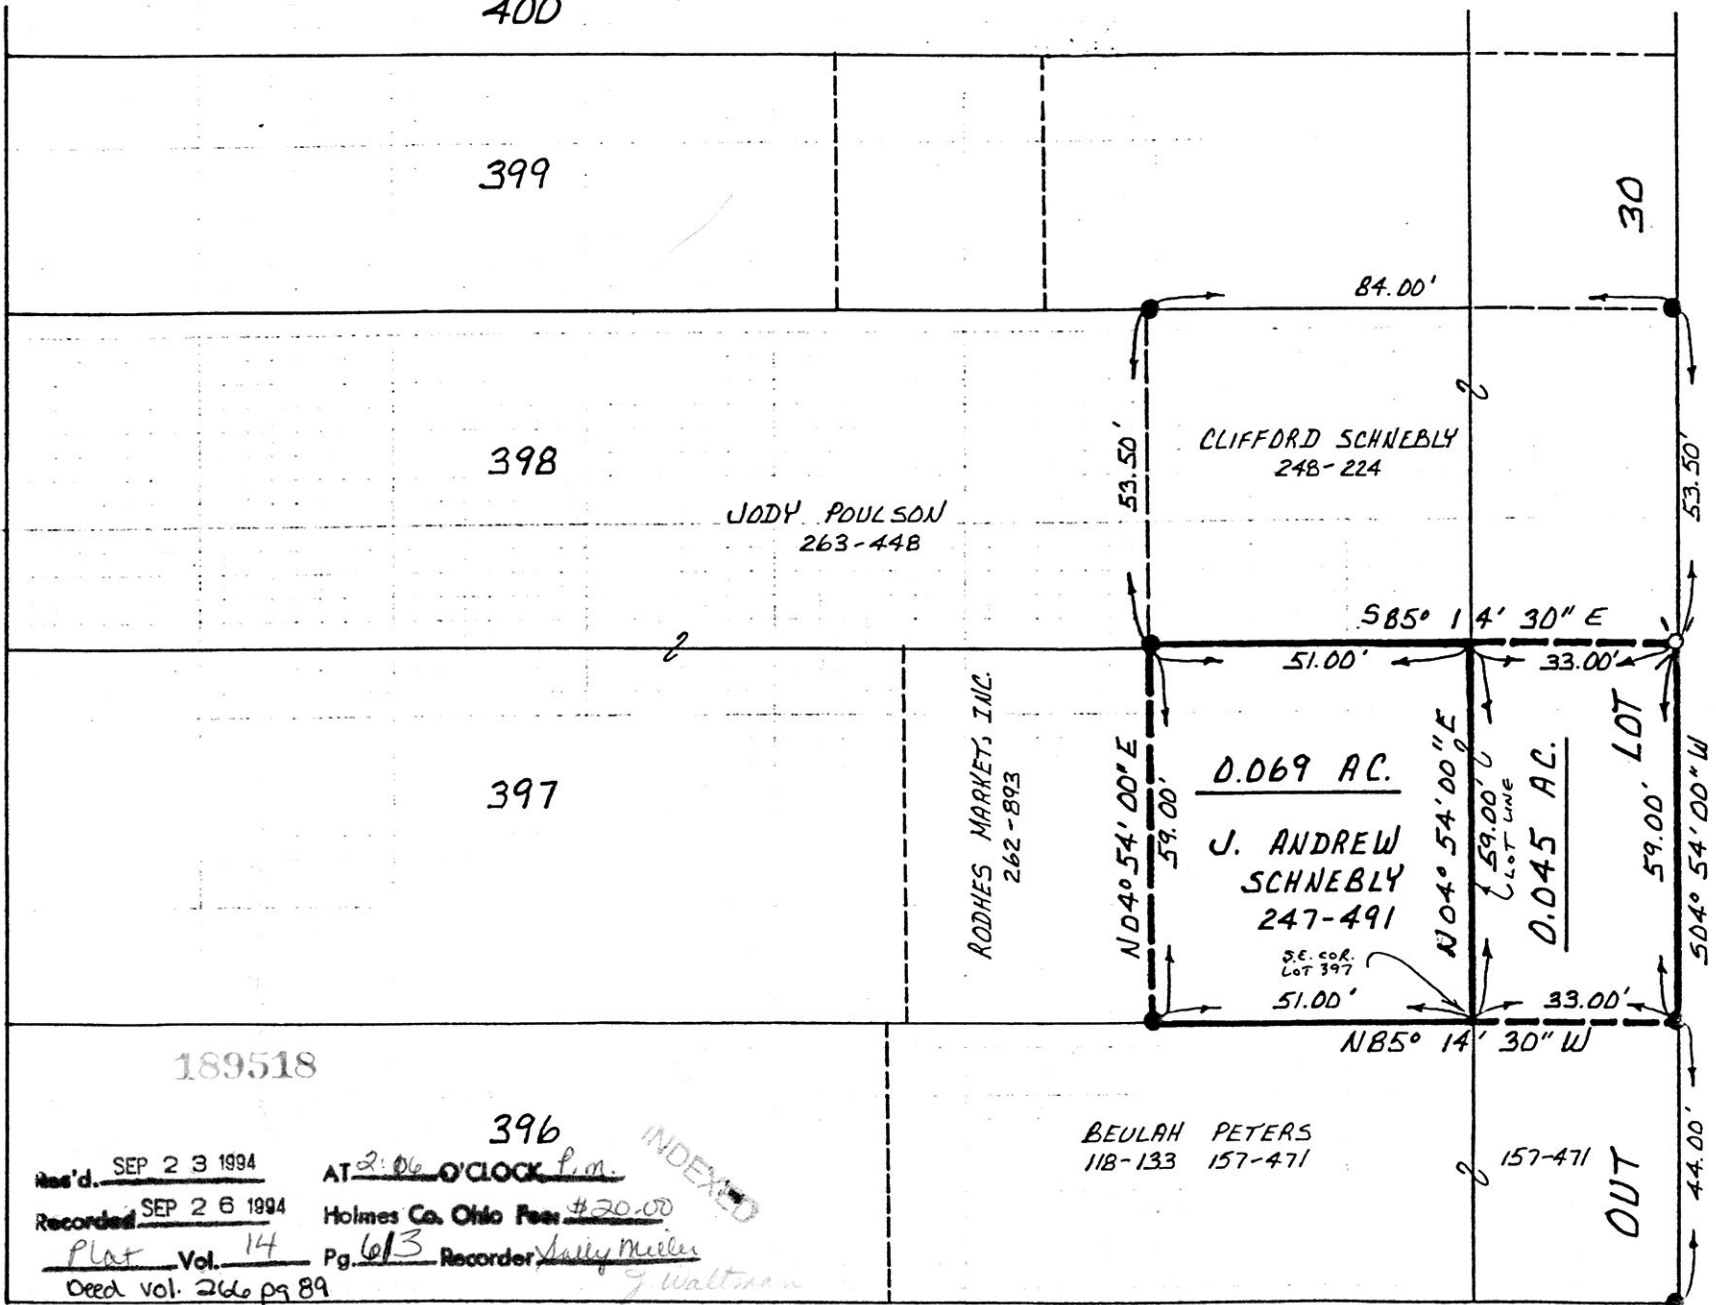

N. MONRODE ST. 49.5'

BEARINGS FROM DEED VOL. 248 PAGE 224


VILLAGE OF MILLERSBURG
 PART OF LOT 397 &
 PART OF OUTLOT 30
 HARDY TOWNSHIP
 T-9N 3 R-7W
 HOLMES COUNTY, OHIO

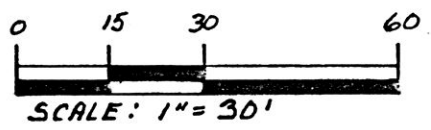

● IRON PIN FOUND
 ○ DRILL HOLE SET IN CONCRETE

REFERENCES:

- DEED VOL. 247 PAGE 491
- DEED VOL. 248 PAGE 224
- DEED VOL. 263 PAGE 448
- DEED VOL. 262 PAGE 893

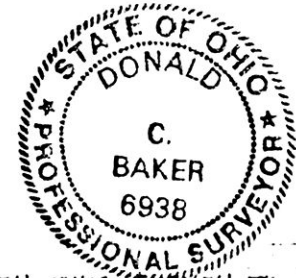

I CERTIFY THIS SURVEY TO BE CORRECT
 TO THE BEST OF MY KNOWLEDGE.

Donald C. Baker
 DONALD C. BAKER P.S. 6938
 5958 T.R. 322
 MILLERSBURG, OHIO 44654
 PH: (216) 674-4788
 AUGUST 16, 1994

396
 INDEXED
 Rec'd. SEP 23 1994 AT 2:06 O'CLOCK P.M.
 Recorded SEP 26 1994 Holmes Co. Ohio Fee \$20.00
 Plat Vol. 14 Pg. 613 Recorder *Sally Miller*
 Deed vol. 266 pg 89 *J. Waltman*

BEULAH PETERS
 118-133 157-471

157-471

16.5' ALLEY

PLAT APPROVED 9/20/94B