


CLARK TOWNSHIP
 S.W. QTR. SECTION 5
 T-8N ; R-4W
 S.E. QTR. SECTION 1
 T-8N ; R-5W
 HOLMES COUNTY, OHIO

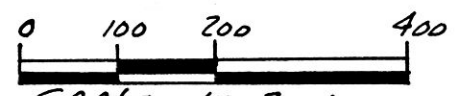


SCALE: 1" = 200'
 ● IRON PIN FOUND
 ○ 5/8" REBAR WITH I.D. CAP SET
 I.D. CAP MARKED "BAKER 6938"

REFERENCES:

- DEED VOL. 245 PAGE 980
- DEED VOL. 251 PAGE 379
- DEED VOL. 254 PAGE 735
- DEED VOL. 254 PAGE 732
- DEED VOL. 254 PAGE 737
- PLAT VOL. 12 PAGE 879

BEARINGS FROM PLAT VOL. 9 PAGE 128

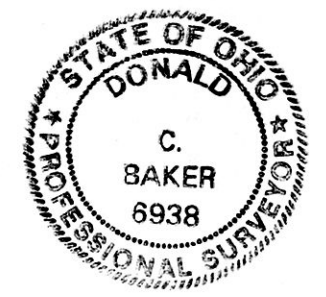

I CERTIFY THIS SURVEY TO BE CORRECT TO THE BEST OF MY KNOWLEDGE.

Donald C. Baker



DONALD C. BAKER P.S. 6938

5958 T.R. 322 MILLERSBURG, OHIO 44654

PH. (216) 674-4788

JUNE 13, 1994

32494-MLS

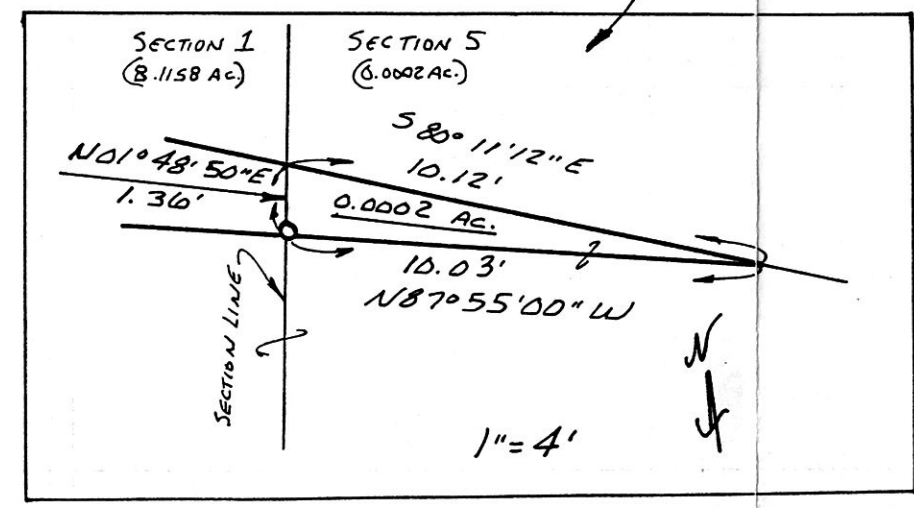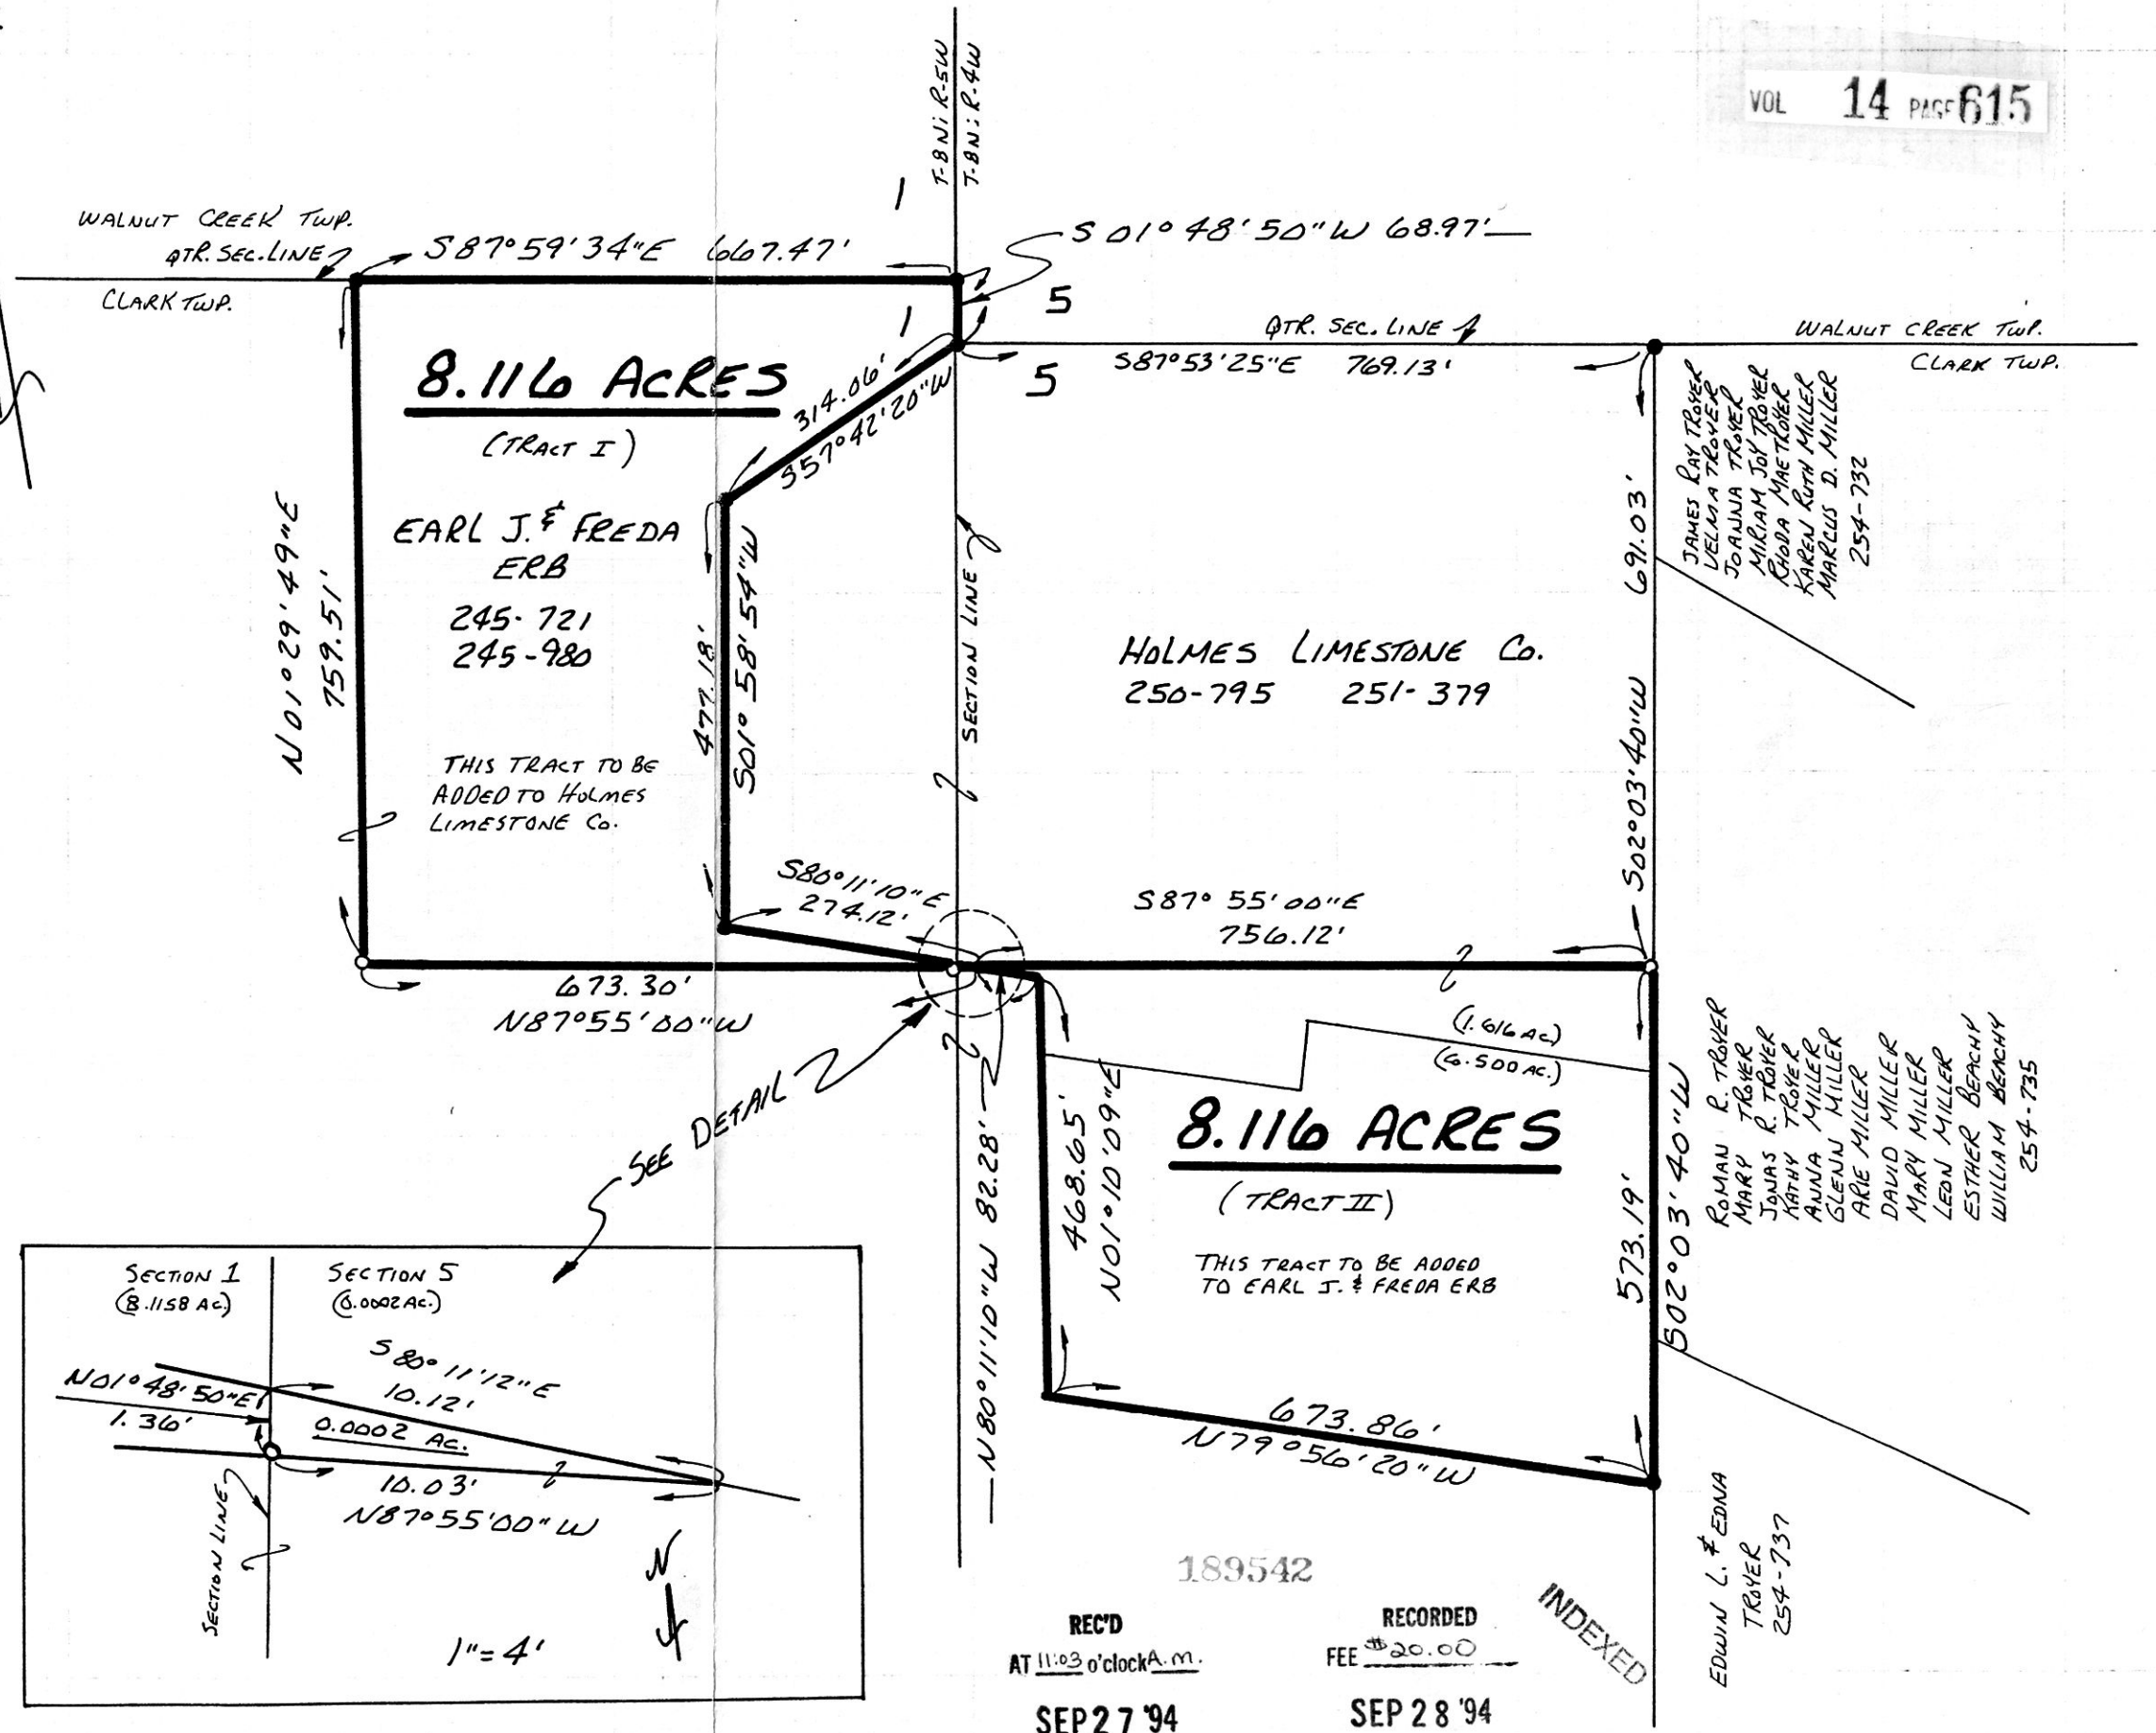

REC'D AT 11:03 o'clock A.M.

RECORDED FEE \$20.00

INDEXED

SEP 27 '94

SEP 28 '94

Plat.
 VOL 14 PAGE 615 Sally Miller RECORDER
 Deed vol. 266 pg 114-116 Laurel.

PLAT APPROVED 9/26/94