


KNOX TOWNSHIP  
N.W. & S.W. QTR. SECTION 24  
T-19N ; R-15W  
HOLMES COUNTY, OHIO

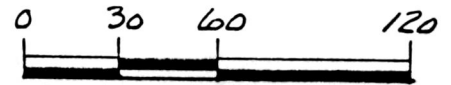



SCALE: 1" = 600'

- ▲ R.R. SPIKE FOUND
- IRON PIN FOUND
- ⋯ P.K. NAIL FOUND
- △ R.R. SPIKE SET
- 5/8" RE BAR WITH I.D. CAP SET
- I.D. CAP MARKED "BAKER 6938"

REFERENCES:

- DEED VOL. 209 PAGE 932
- DEED VOL. 253 PAGE 100
- DEED VOL. 261 PAGE 836
- PLAT VOL. 8 PAGE 818 - BEARINGS FROM SAME

RESURVEY OF TRACTS 1 & 2 OF DEED VOL. 209 PAGE 932

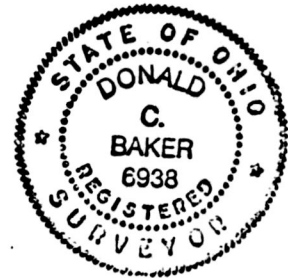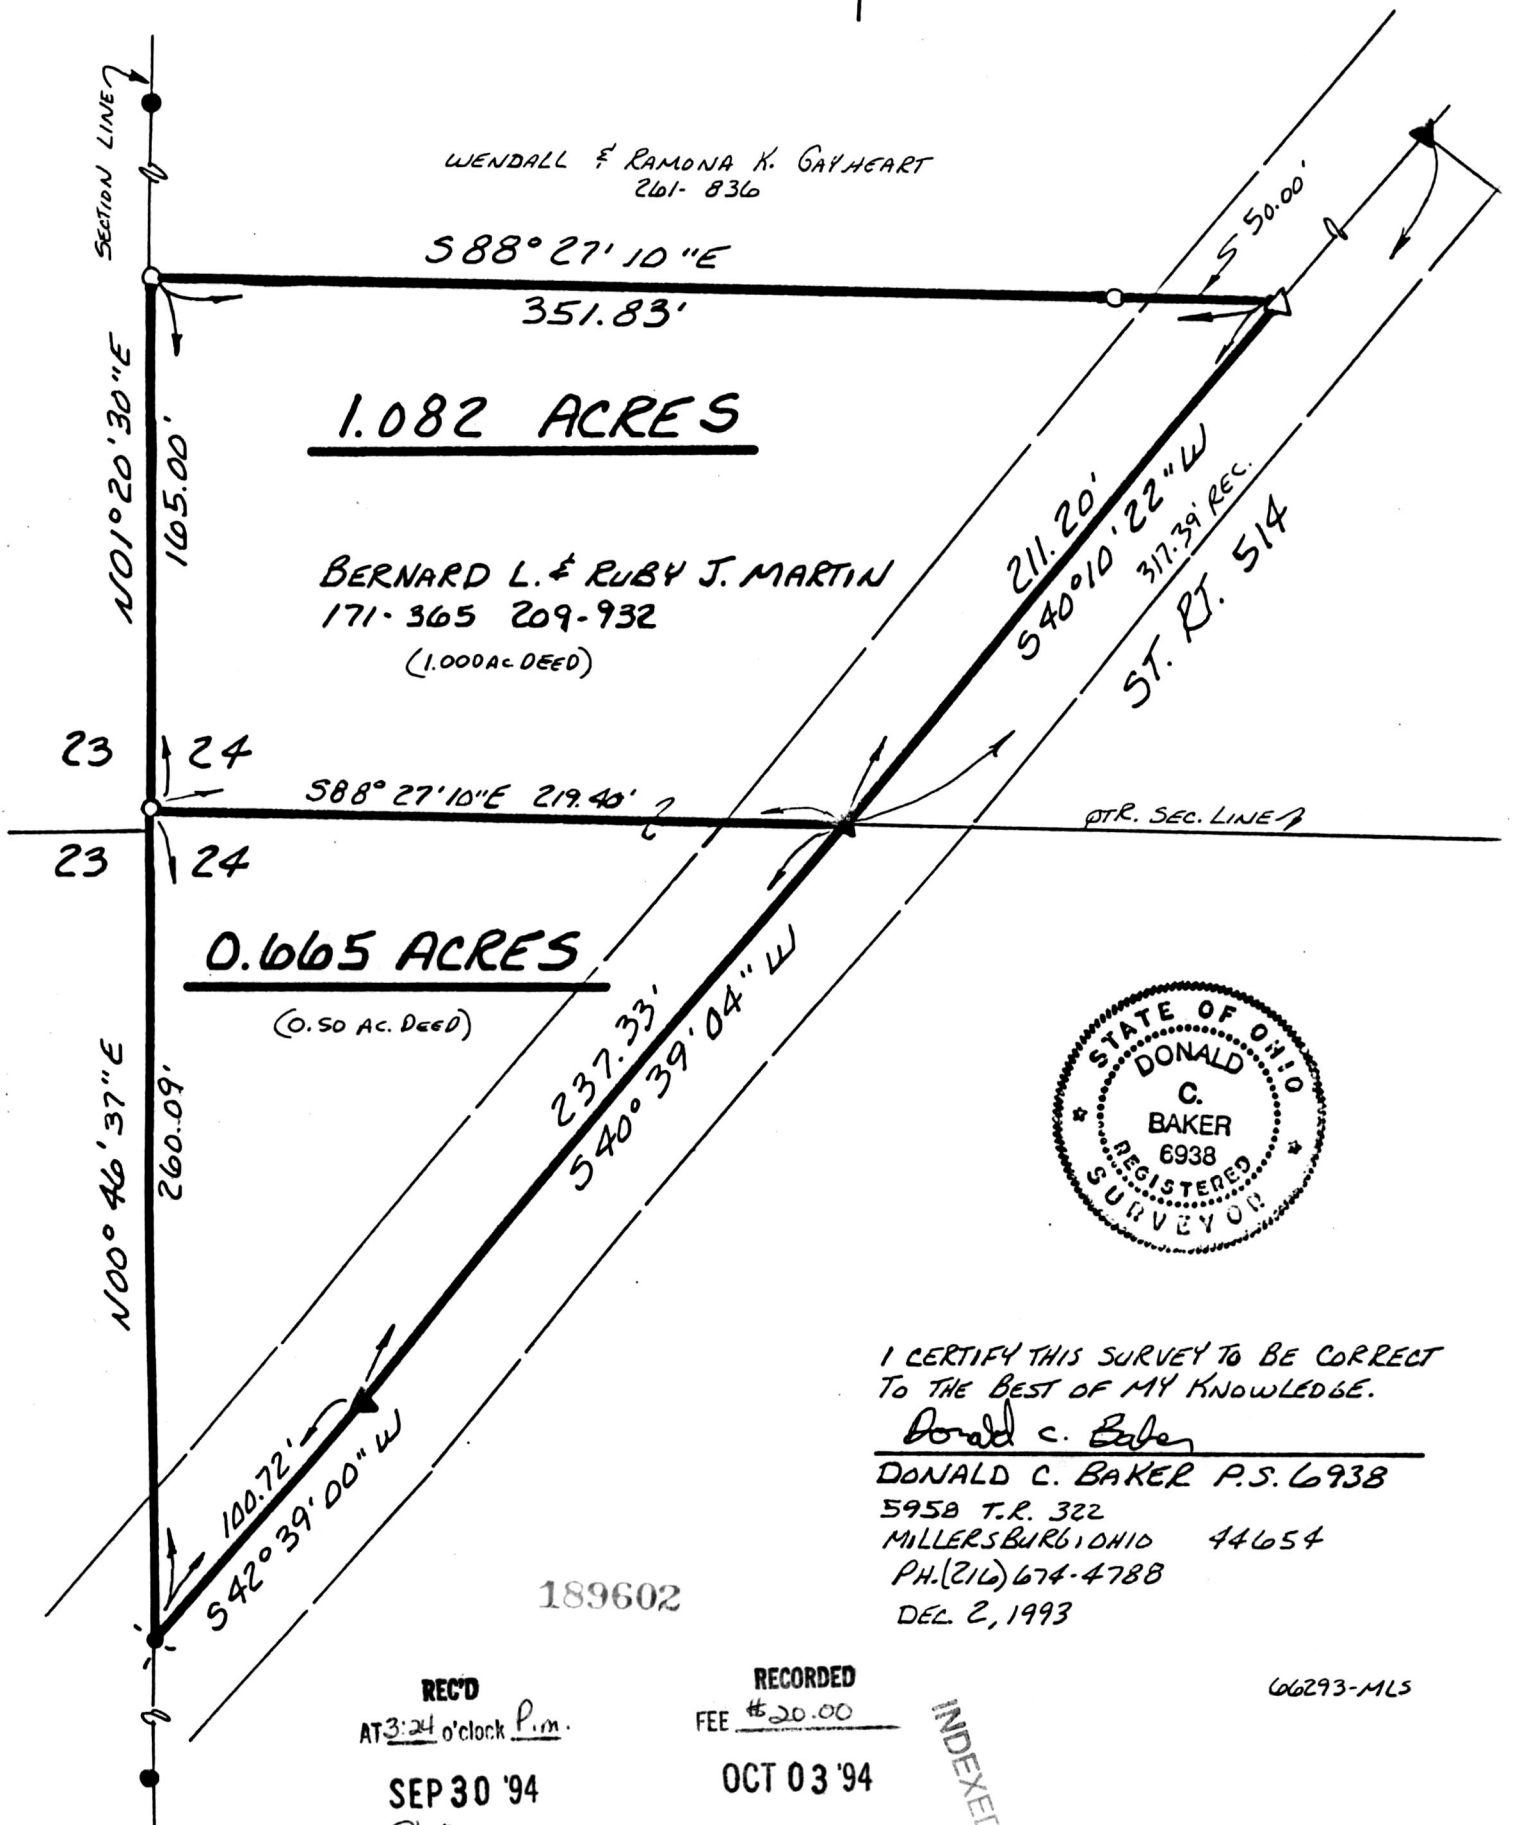

I CERTIFY THIS SURVEY TO BE CORRECT TO THE BEST OF MY KNOWLEDGE.

*Donald C. Baker*  
 DONALD C. BAKER P.S. 6938  
 5958 T.R. 322  
 MILLERSBURG, OHIO 44654  
 PH. (216) 674-4788  
 DEC 2, 1993

189602

REC'D AT 3:24 o'clock P.M.

RECORDED FEE \$20.00

SEP 30 '94

OCT 03 '94

VOL 14 PAGE 620  
Deed vol. 266 pg 181

*Sally Miller* RECORDER  
D. Meckie

INDEXED

66293-MLS

PLAT APPROVED 9/23/94