



SALT CREEK TOWNSHIP  
N.E. QTR. SECTION 9  
T-14N ; R-12W  
HOLMES COUNTY, OHIO

SURVEY OF A 10 FOOT STORM  
SEWER EASEMENT AND A  
10 FOOT SANITARY SEWER  
EASEMENT.

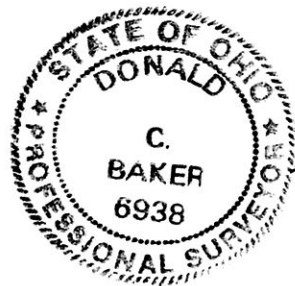

VOL 14 PAGE 634

I CERTIFY THIS SURVEY TO BE  
CORRECT TO THE BEST OF MY  
KNOWLEDGE.  
*Donald C. Baker*  
DONALD C. BAKER P.S. 6938  
5958 T.R. 322  
MILLERSBURG, OHIO 44654  
PH. (216) 674-4788  
OCTOBER 16, 1994 56194-MLS

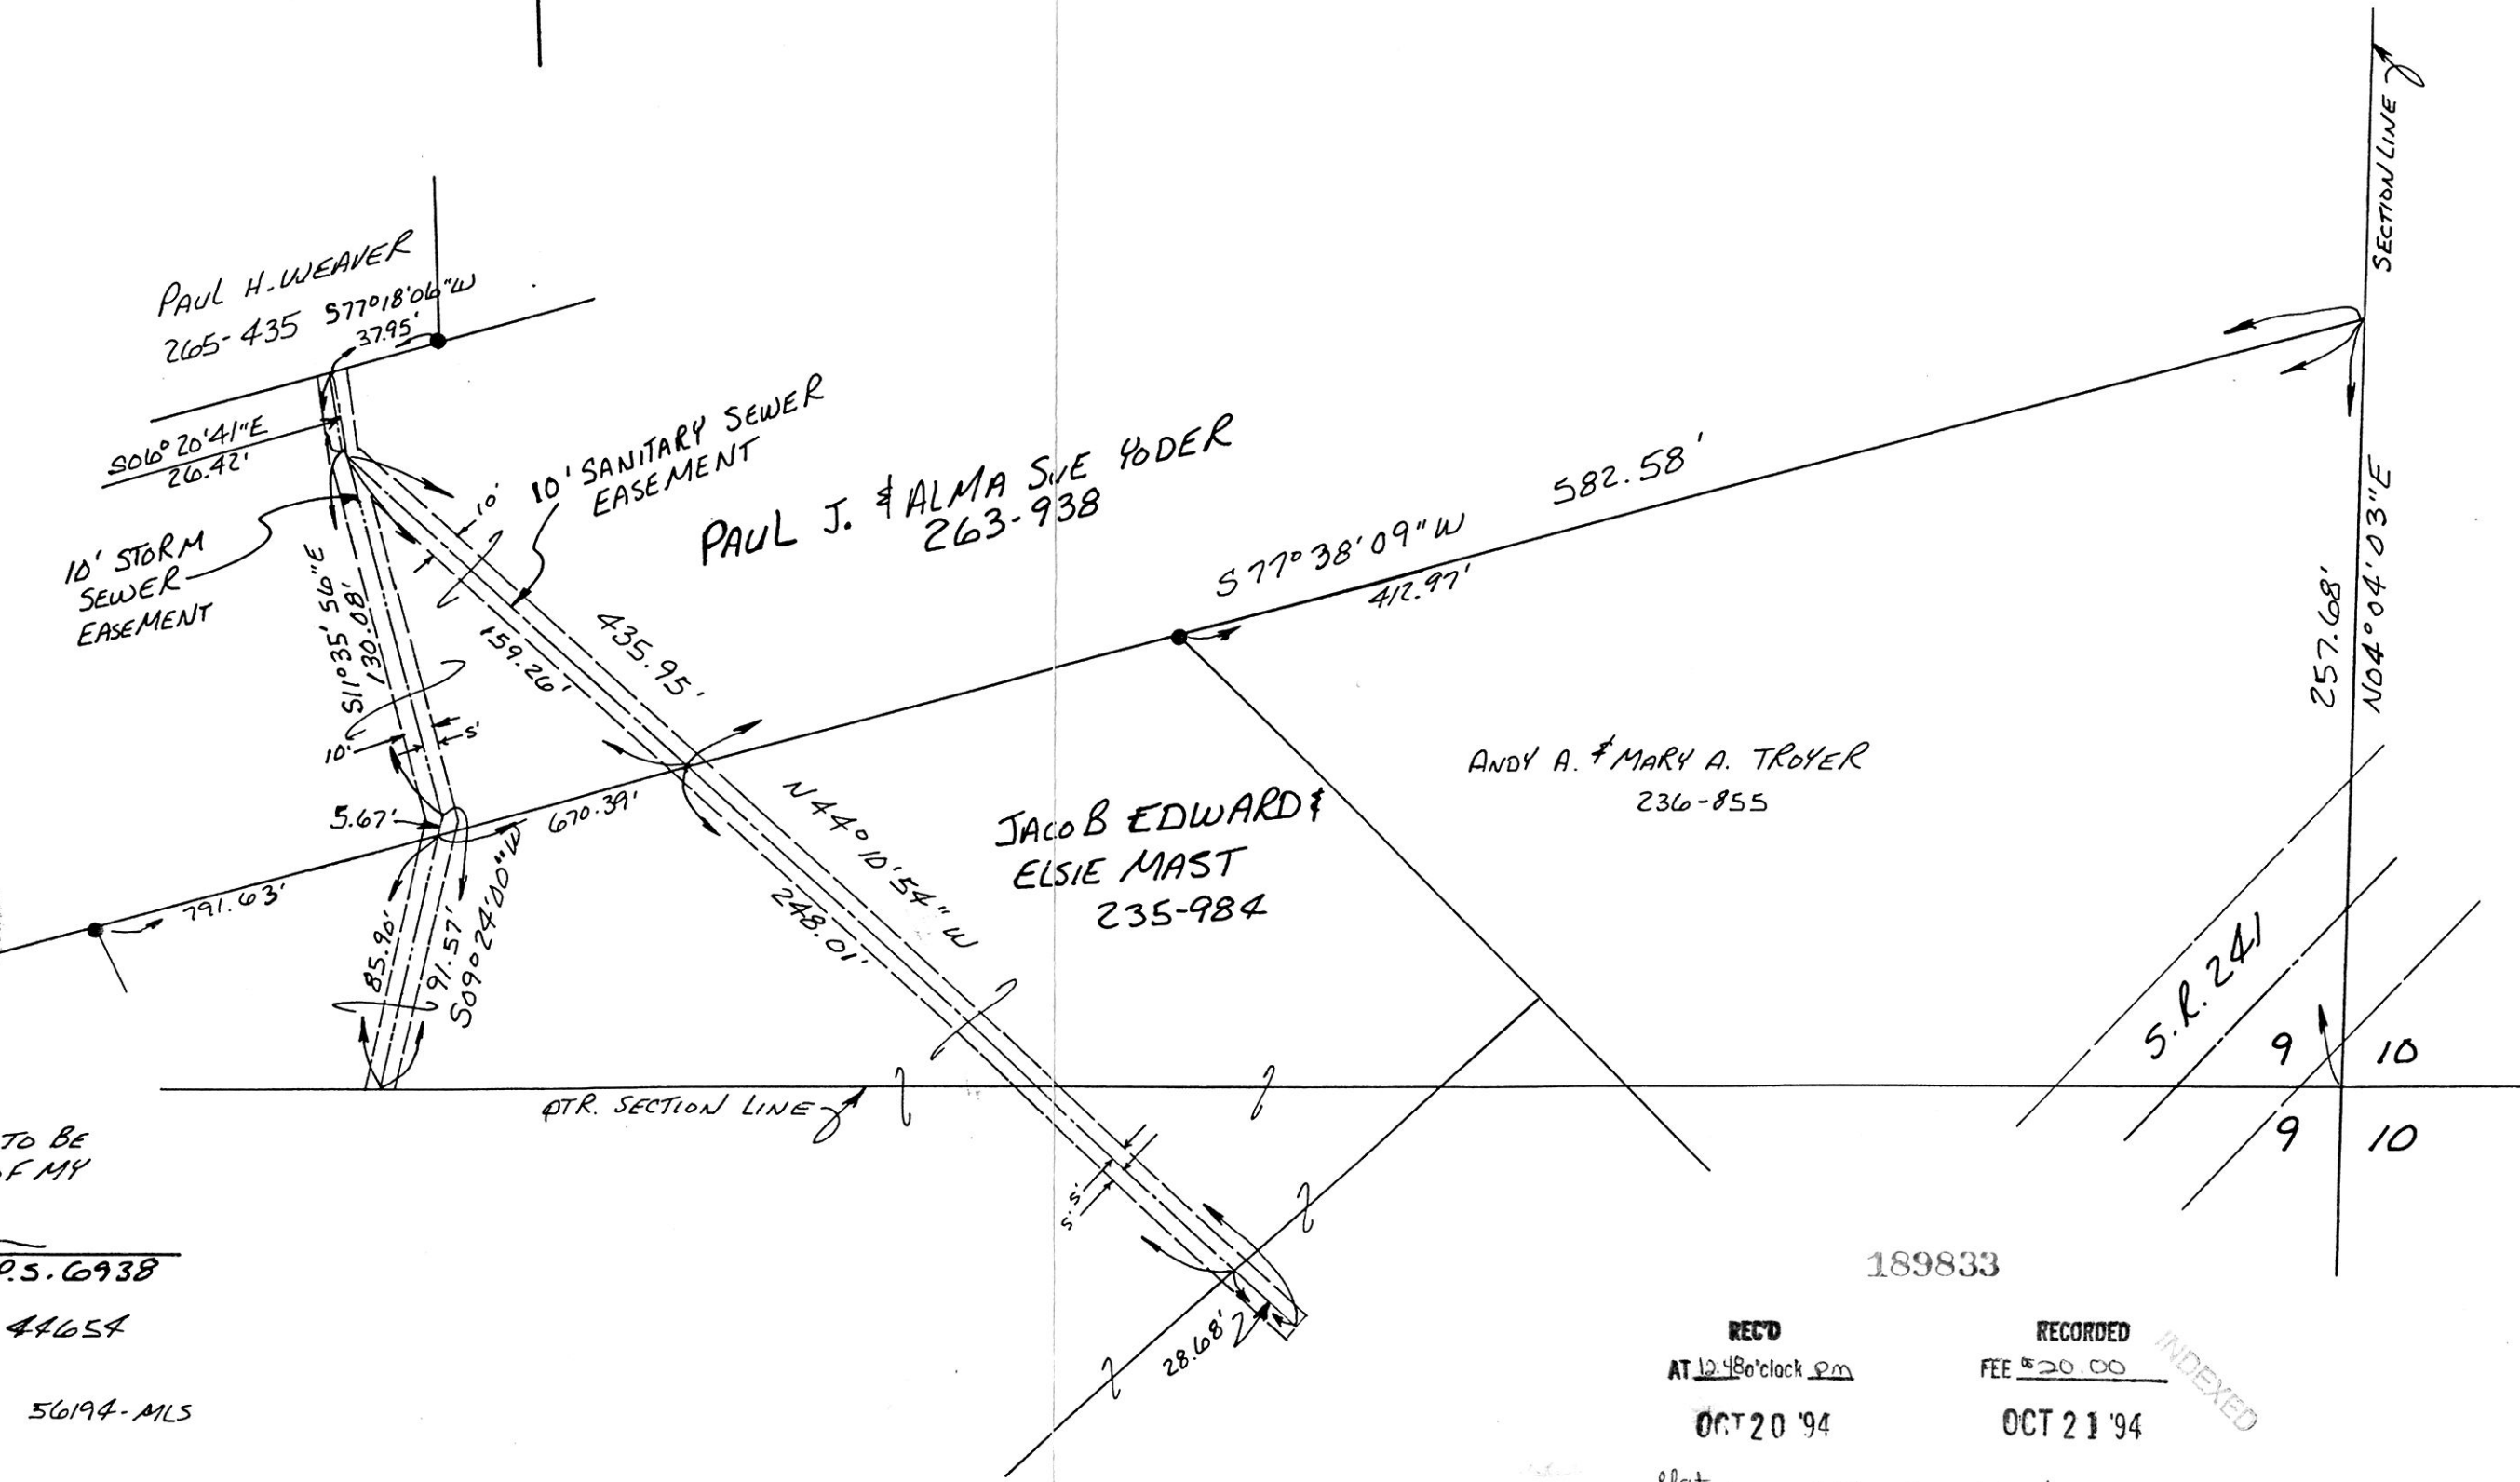

189833

REC'D  
AT 12:48 o'clock pm  
OCT 20 '94

RECORDED  
FEE \$20.00  
OCT 21 '94

INDEXED

Plat  
VOL 14 PAGE 634  
Deed vol. 264 pg 386  
*Sally Miller* RECORDER Laurel